


James H. Tandy
 3024
 2012
 Checked


BM 12476 NE Cor. Corn. Porch Home 2115 W 12th St. No.
 BM 12330 RR. Side N. Side. 1814th Pleasantview Drive.
 BASE LINE = CENTER LINE of PLEASANTVIEW DRIVE.

North
Scale 1" = 40'

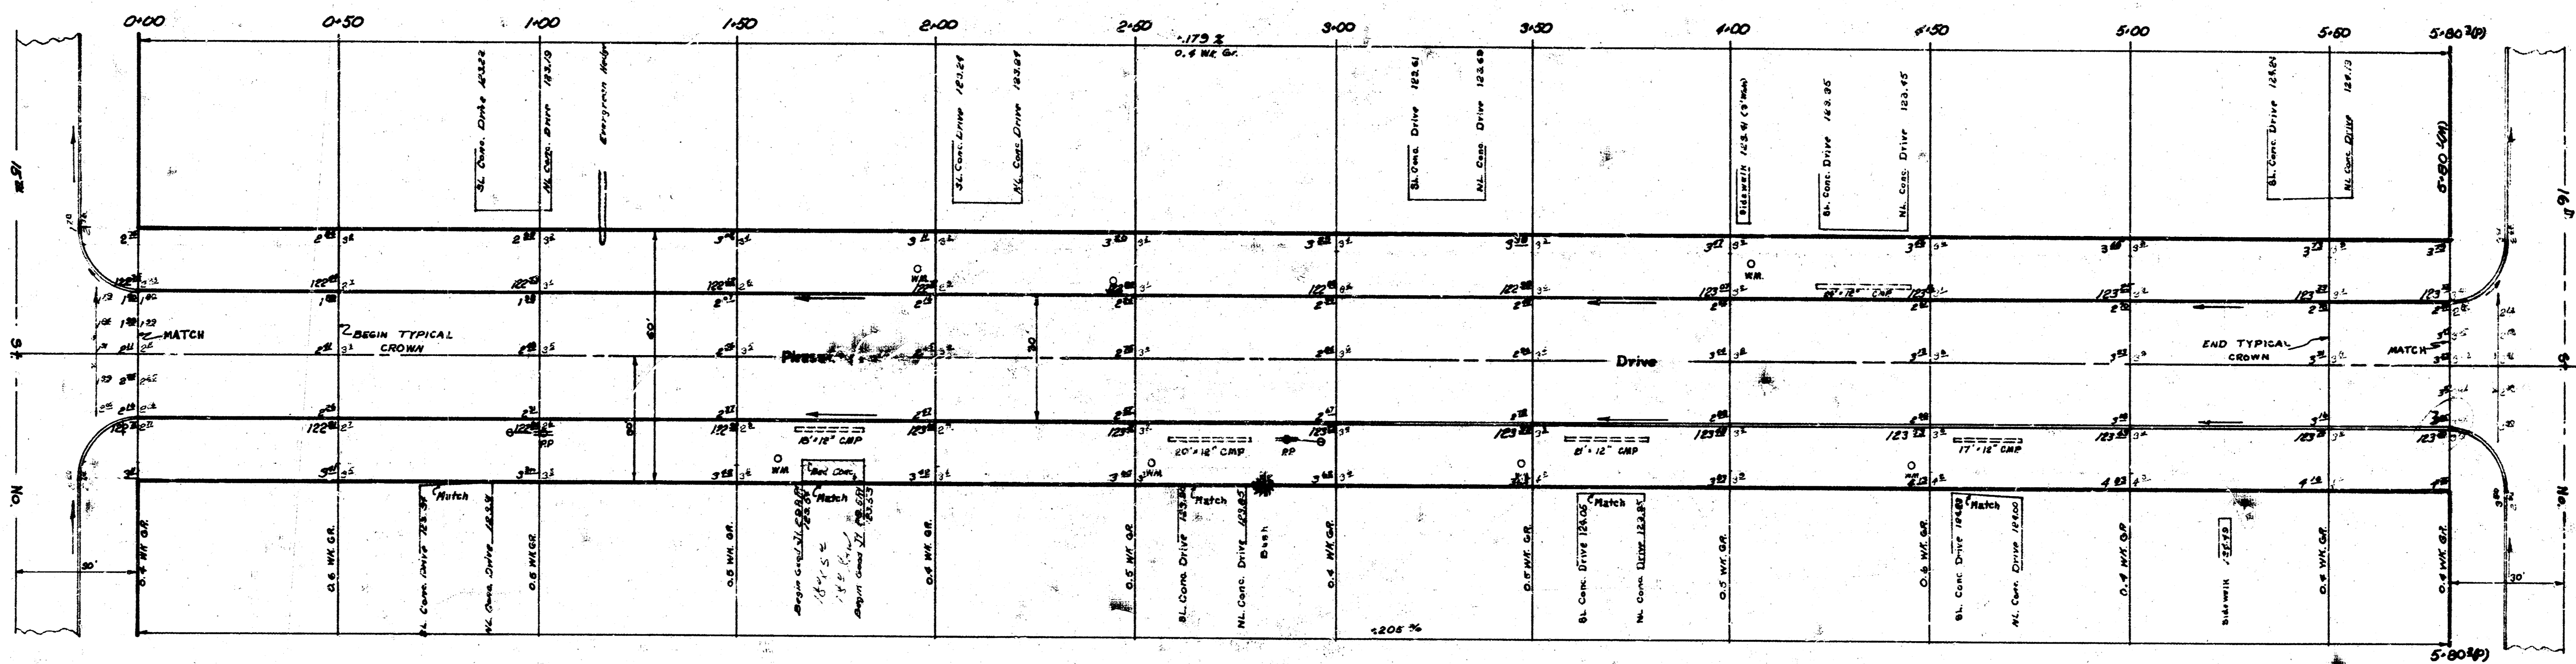

NOTE:
 Grade Parking a Minimum Distance
 from Curb, Sidewalks Not Proposed.

EXCAVATION		Comp. Fill	
Property			
869	Cu. Yds	355	Cu. Yds. 36M
12%	87		
TOTAL	956		

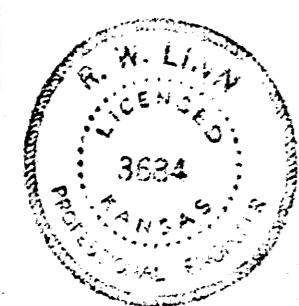

PLEASANTVIEW DRIVE
 NE 15th St - SL 16th St.
 30' Conc. Int. Curb
 B.E. Smith City Engineer
 City of Wichita, Kansas
 Date Proj. No. C19-1