
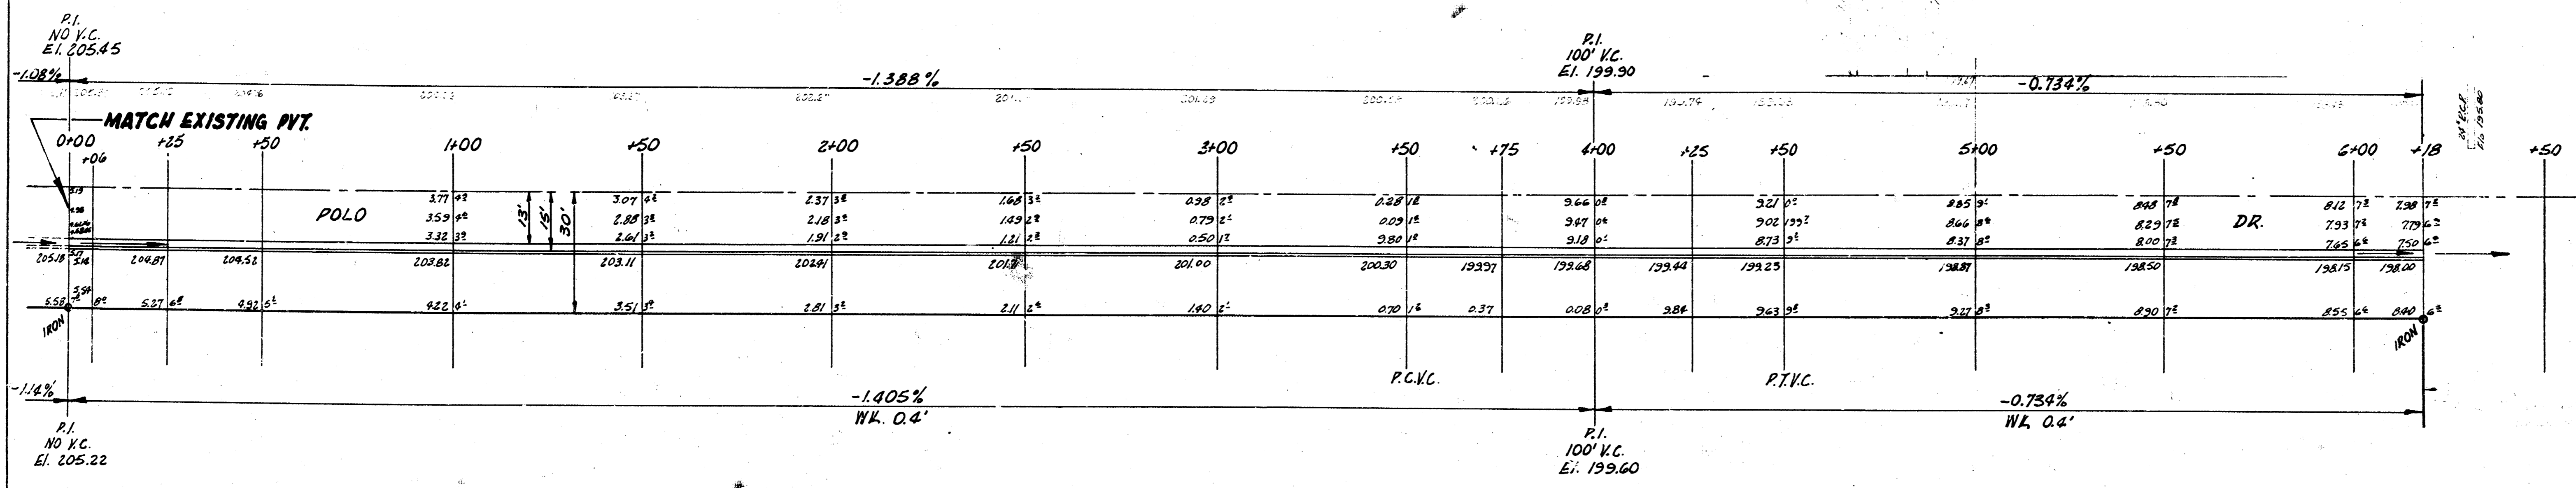


B.M. 205.17 "R" in Ritchie S. Co. Pals Dr. W. Line McEwen 2nd Add.

Sta. on S. R.

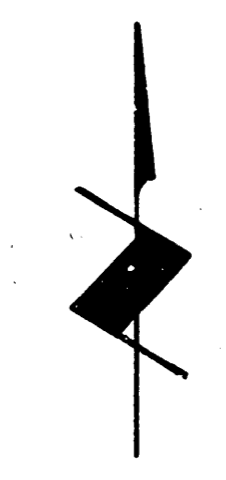

Checked by: [Signature]  
 Date: 10/1/54  
 Checked by: [Signature]

1/2

S 1/2 POLO DR.  
 W.L. McEWEN 2ND ADD. TO  
 E.L. LOT 1, BLK. 1, McEWEN 2ND ADDN  
 13-2-15 A.C.  
 CITY OF WICHITA, KANS  
 B. E. SMITH CITY ENGINEER  
 OCT., 1954 PROJ. NO. C14-290

