
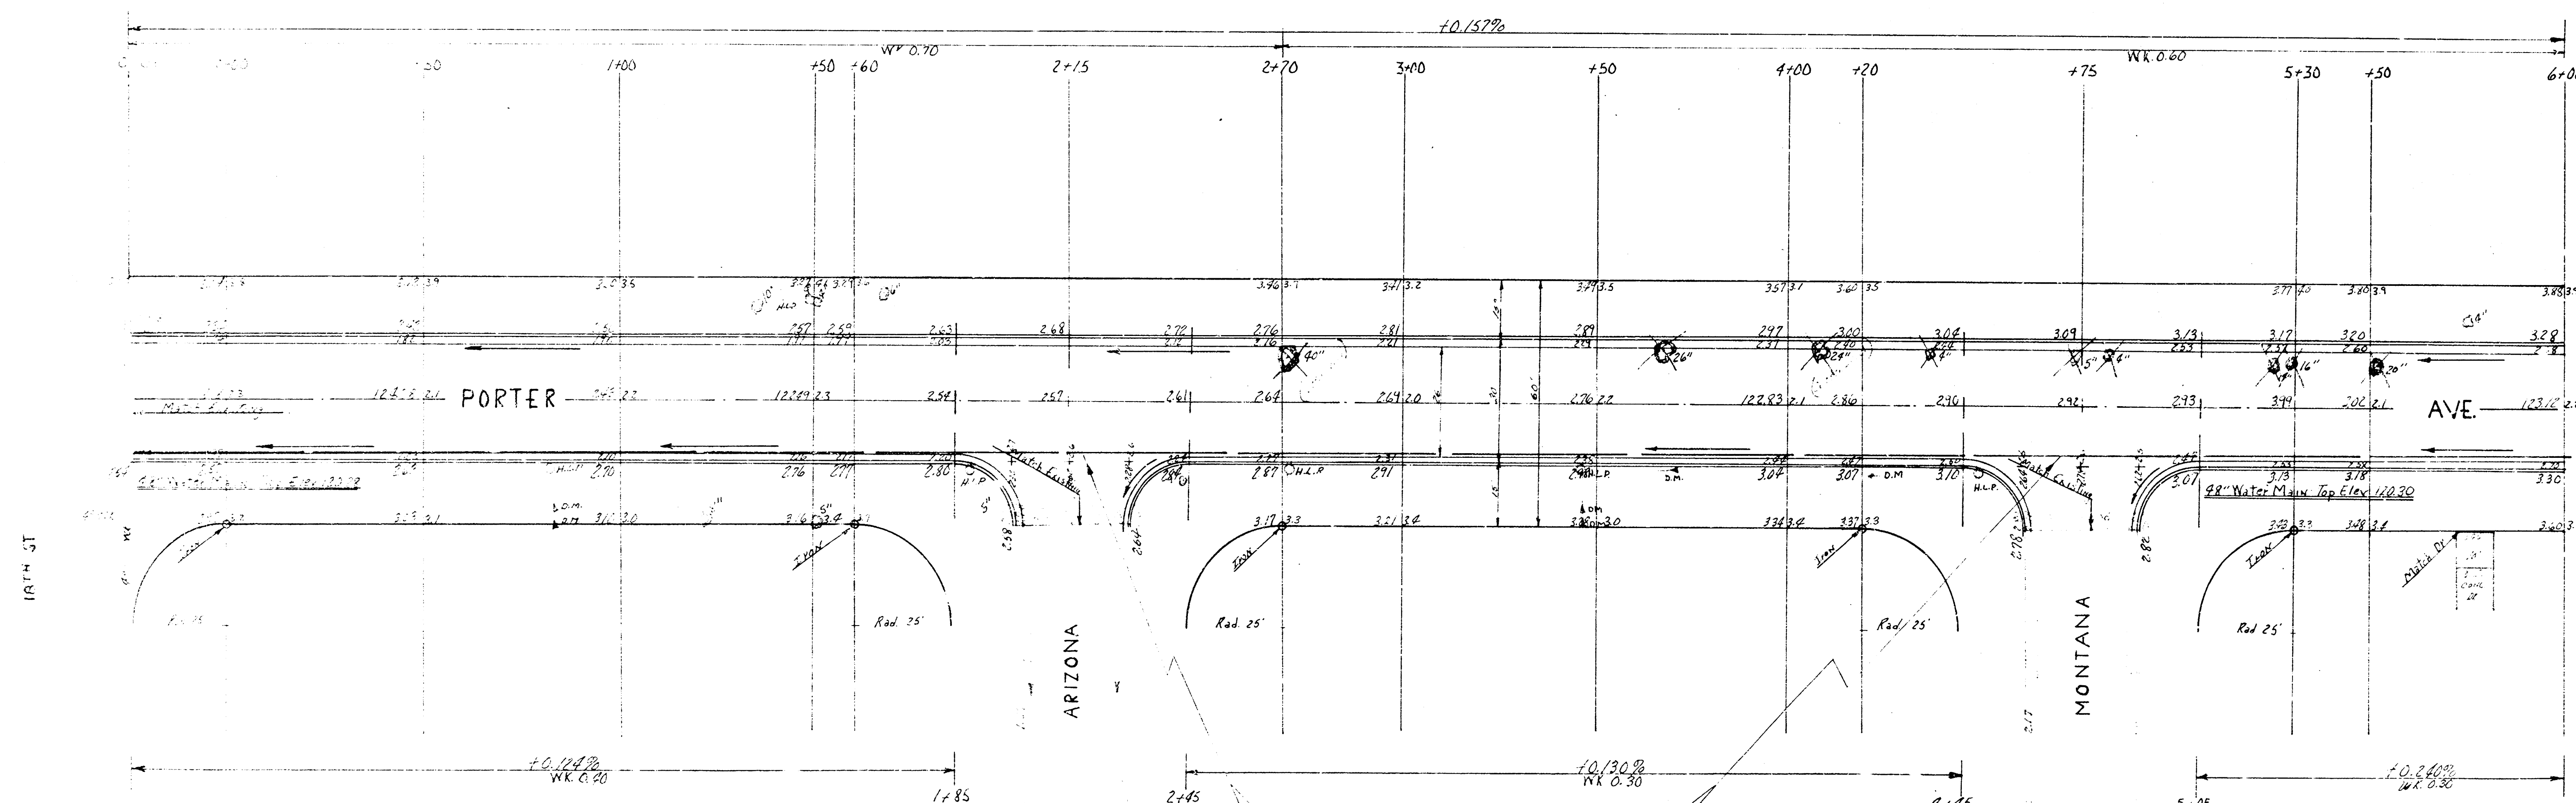


B.M. 12273 - Strip Bench - S. Corner of SW 18th & Porter
 B.M. 12274 - Strip Bench - S. Corner of SW 18th & Montana
 B.M. 12275 - Strip Bench - S. Corner of SW 18th & Ave.
 B.M. 12276 - Strip Bench - S. Corner of SW 18th & Ave.
 Base Line - 1/4" = 100' for the 1/4" Scale. 1/4" = 100' for the 1/4" Scale. 1/4" = 100' for the 1/4" Scale.

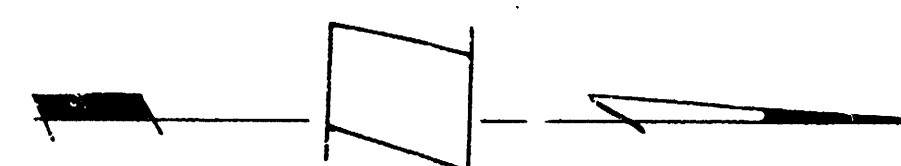

NOTE TO CONTRACTOR & ENGINEER:
 Notify Water Dept. before beginning project. Use extreme caution in the vicinity of the 48" water line. No heavy equipment to be used in this area. Engineer to flag line prior to excavation.

Prop.	Excavation	Qty.
10/30.8	10/30.8	10/30.8

PORTER AVENUE
 S.L. 18TH S.L. 20TH
 26-2-30 AC.
 CITY OF WICHITAKAN
 B.E. SMITH CITY ENGINEER
 DATE 12/1/91 PROJ. NO. C-19-91

1/4

