


B.M. 6 IN GLOBE TOP CB. E.S. PORTER 50 SIDE 25TH ST. ELEV. 125.90

NOTE TO FIELD ENGINEER
 MARK TREES TO BE REM. & TURN IN
 CARD WITH THIS INFO.

NOTE:
 STA. ON E

STA.	ARC LENGTH	CHORD LENGTH	CHORD OFFSET	CHORD LENGTH	CHORD OFFSET	DEFLECT. A	TOTAL DEFLECT.
1450	42.06	42.06	39.22	1' 56" 27"	1' 56" 27"		
210	51.75	51.74	48.24	2' 23' 14"	4' 19' 41"		
2100	51.75	51.74	48.24	2' 23' 15"	6' 42' 56"		
310	51.75	51.74	48.24	2' 23' 14"	9' 06' 10"		
3150	51.75	51.74	48.24	2' 23' 15"	11' 29' 25"		
410	51.75	51.74	48.24	2' 23' 14"	13' 53' 39"		
4150	51.75	51.74	48.24	2' 23' 15"	16' 15' 54"		
510	51.75	51.74	48.24	2' 23' 14"	18' 39' 08"		
5150	51.75	51.74	48.24	2' 23' 15"	21' 02' 23"		
610	51.75	51.74	48.24	2' 23' 14"	23' 25' 37"		
6150	51.75	51.74	48.24	2' 23' 15"	25' 48' 51"		

SEE DG2 FOR REMAINING DATA

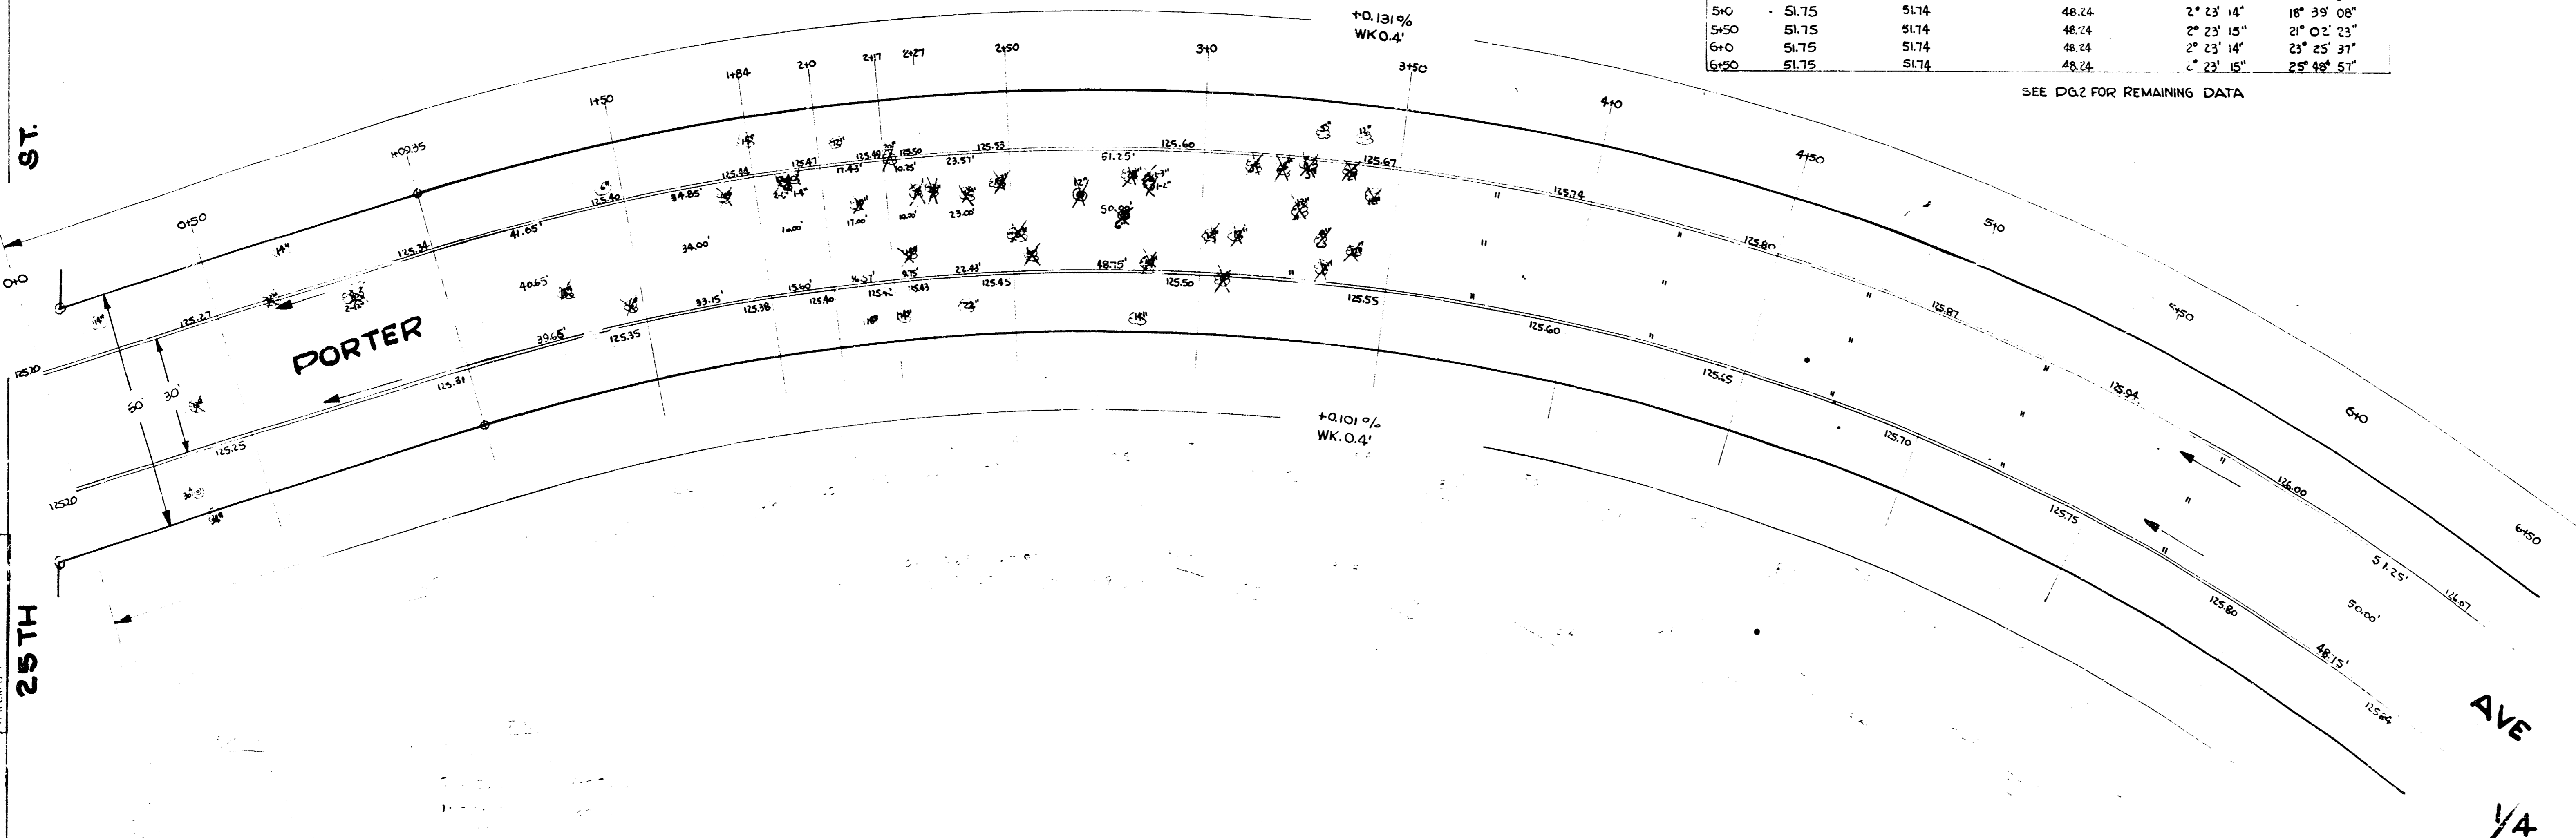

PORTER AVE
 NO. 25TH ST. E. WEDGE AVE.
30' CONC. & CURB
CITY OF WICHITA, KANSAS
 BE SMITH CITY ENGINEER
 FEB 1954 PROJ. NO. 213-125

City
 Plan
 Check

