




B.M. 167.85 "R" in Ritchie E. end rd. SE. Cor. Huntington & Postoak

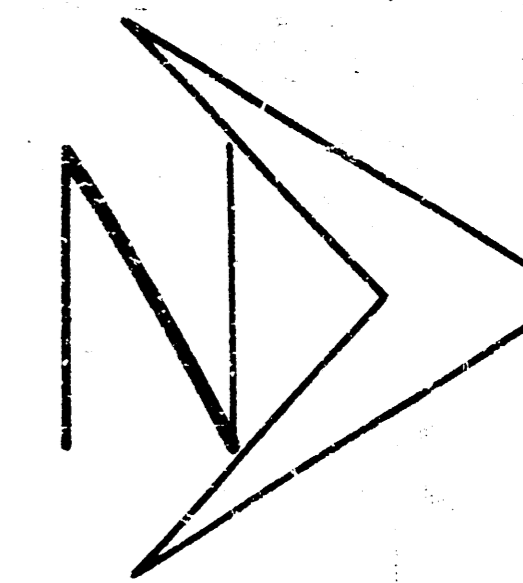



Scale 1"=20'

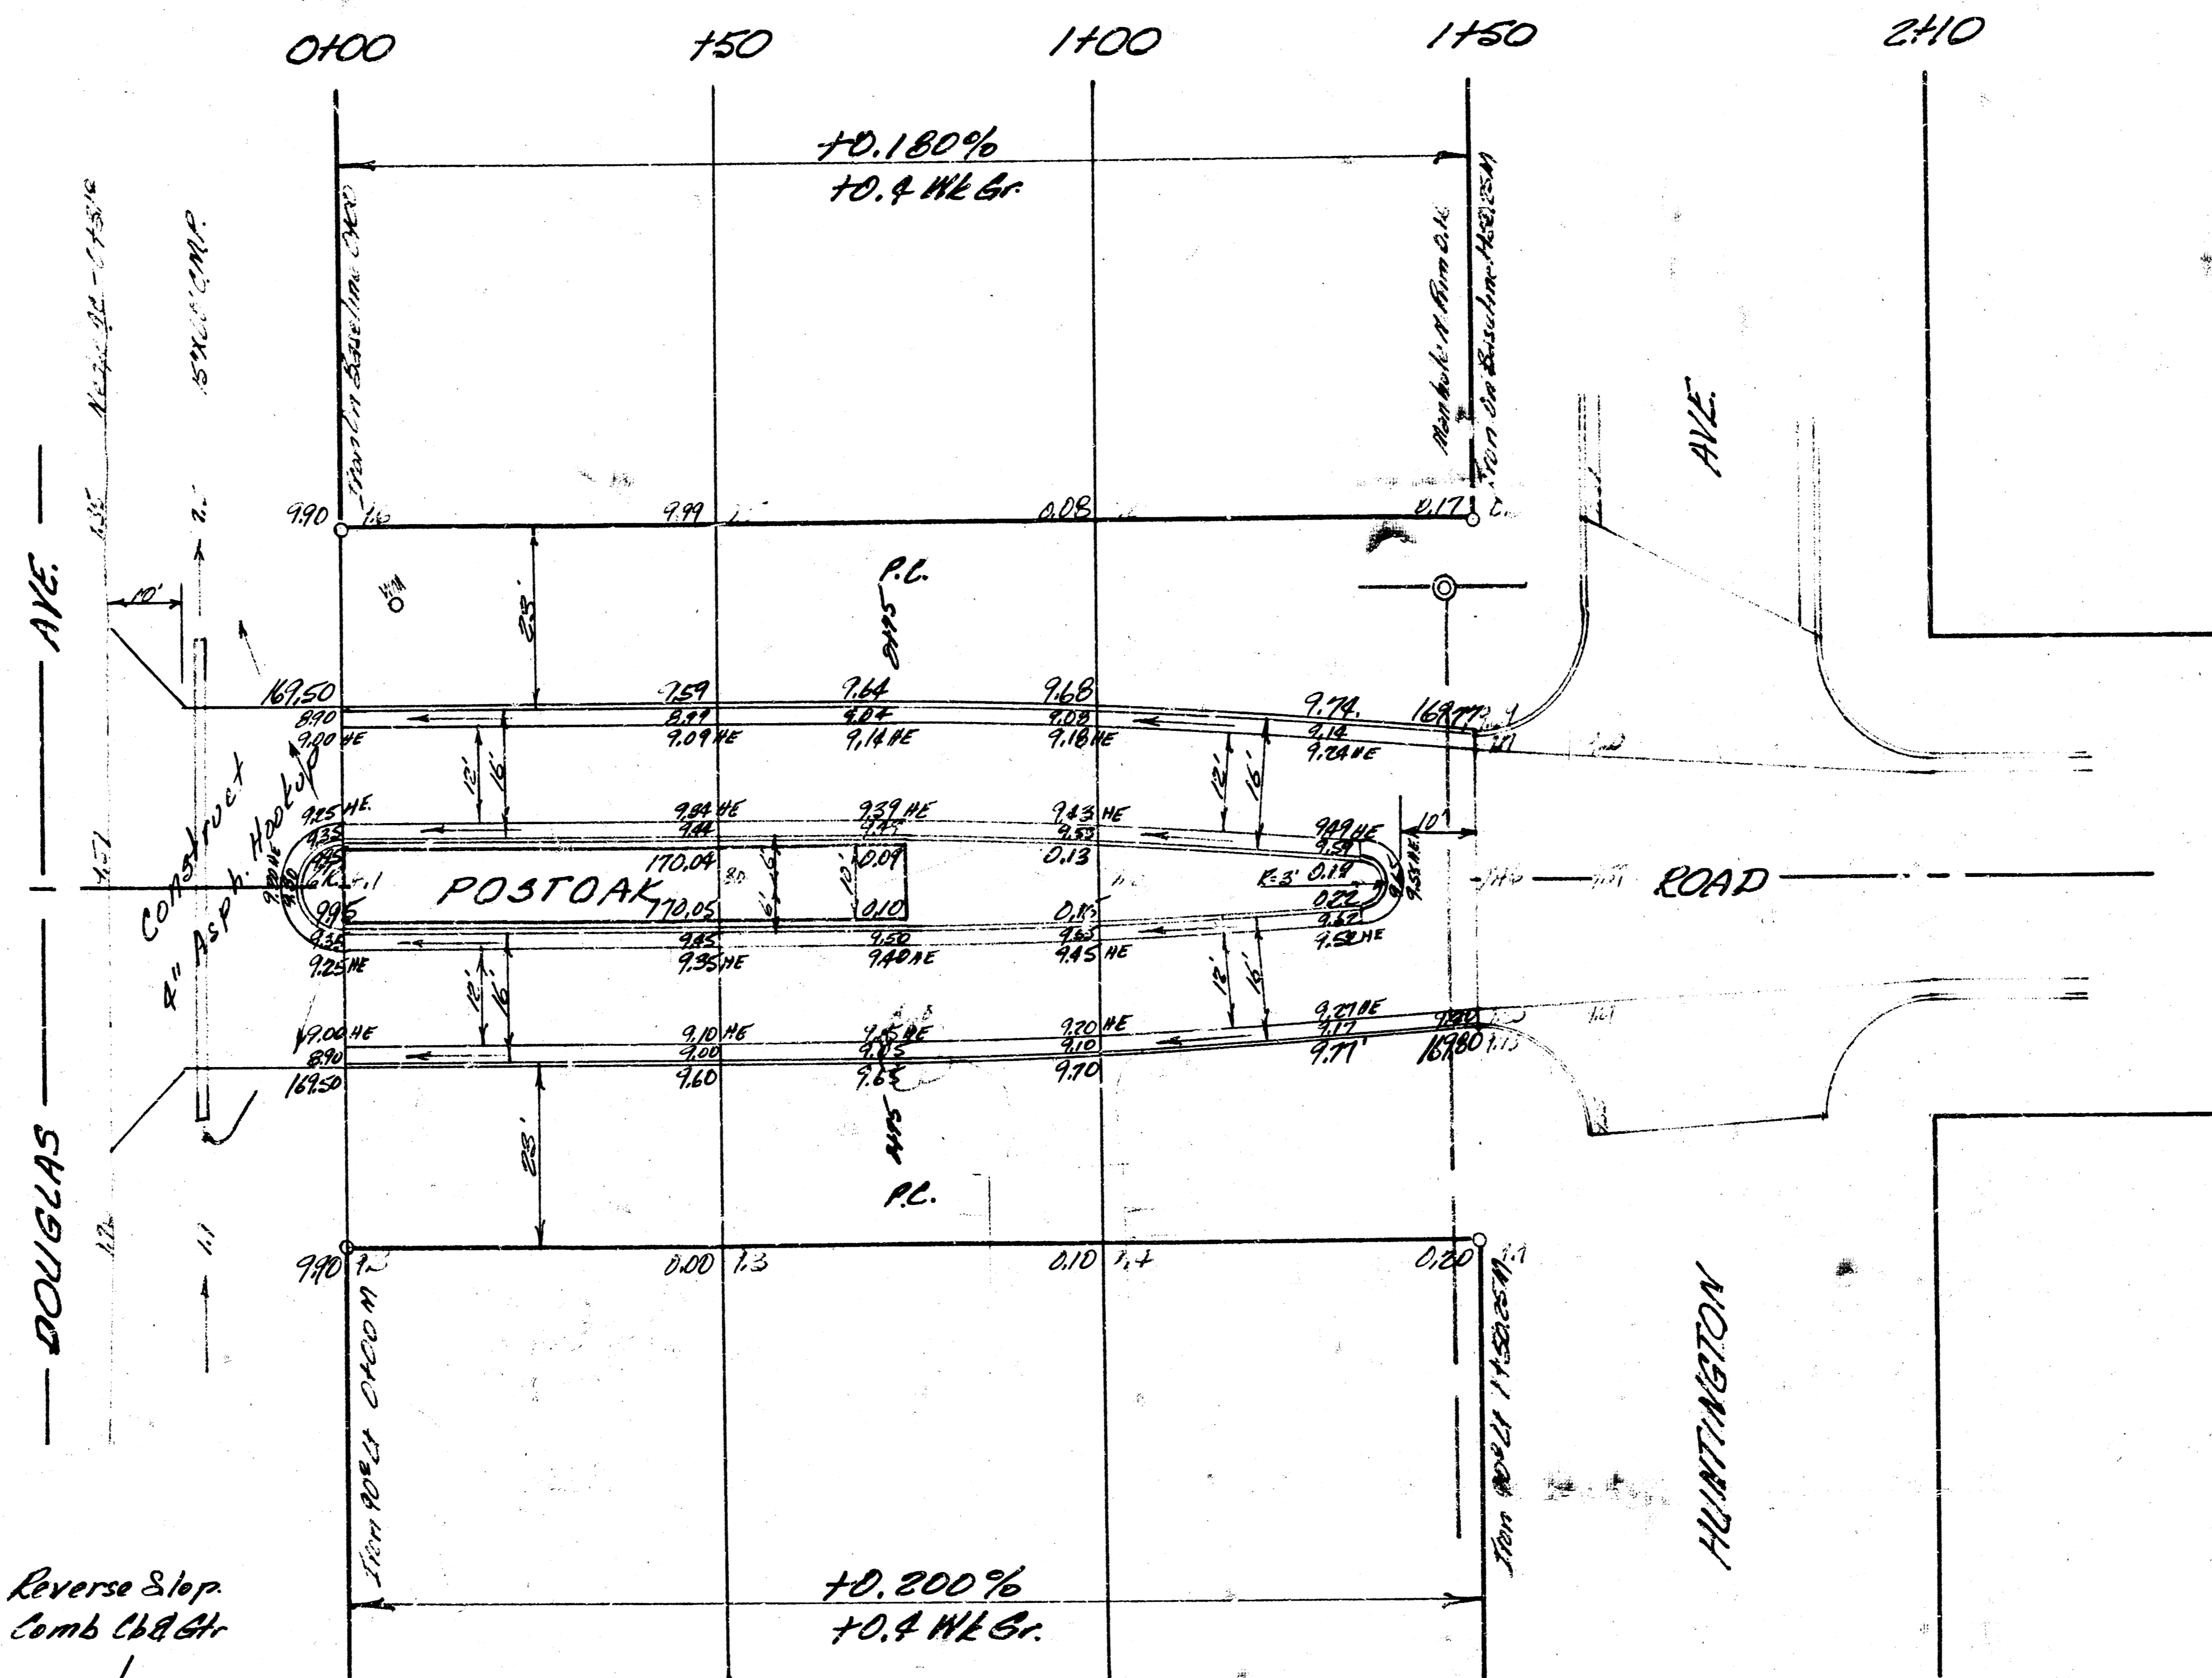

| Excavation       |                 | Comp. Fill     |                |
|------------------|-----------------|----------------|----------------|
| Prop.            | City            | Prop.          | City           |
| 169.6 C.Y.       | 16.9 C.Y.       | 61 C.Y.        | 0.5 C.Y.       |
| 17.0 +10%        | 17.4 +10%       | 0.5 +10%       | 0.1 +10%       |
| 186.6 C.Y. Total | 18.6 C.Y. Total | 5.6 C.Y. Total | 0.6 C.Y. Total |

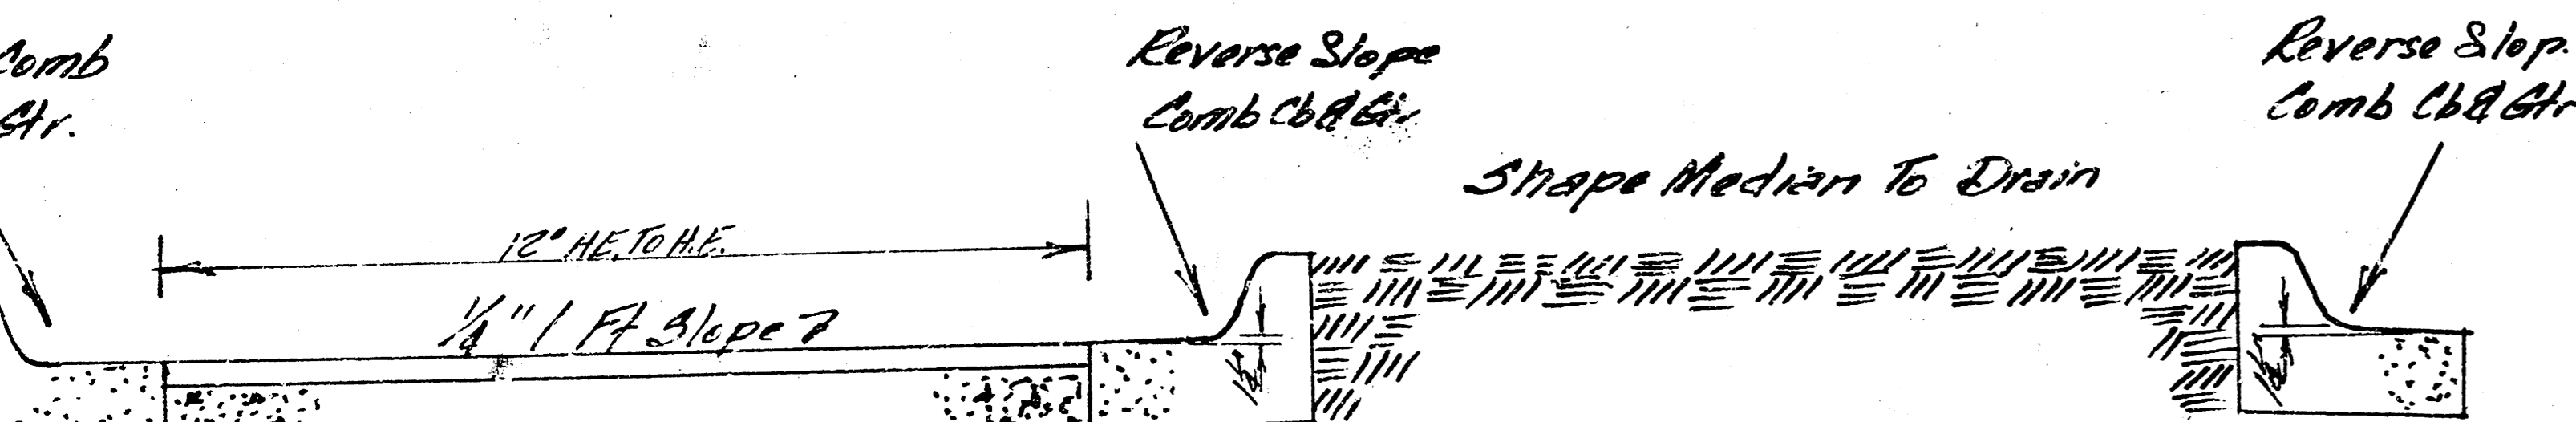

TYPICAL HALF SECTION  
No Scale

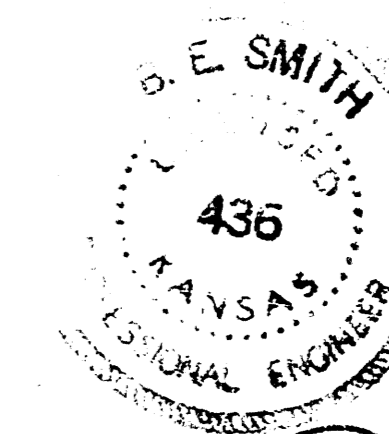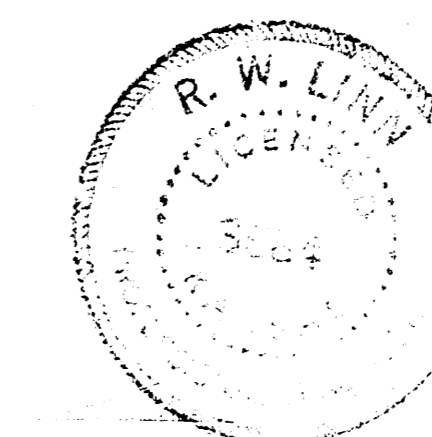

1/2

**POSTOAK ROAD**  
 N. DOUGLAS AVE TO S. HUNTINGTON AVE.  
 12' - 2' - 16' A.C. BOTH SIDES 12' MEDIAN  
 CITY OF WICHITA, KANSAS  
 B. E. SMITH CITY ENGINEER  
 DATE MAY 1966 PROJ C15-75