
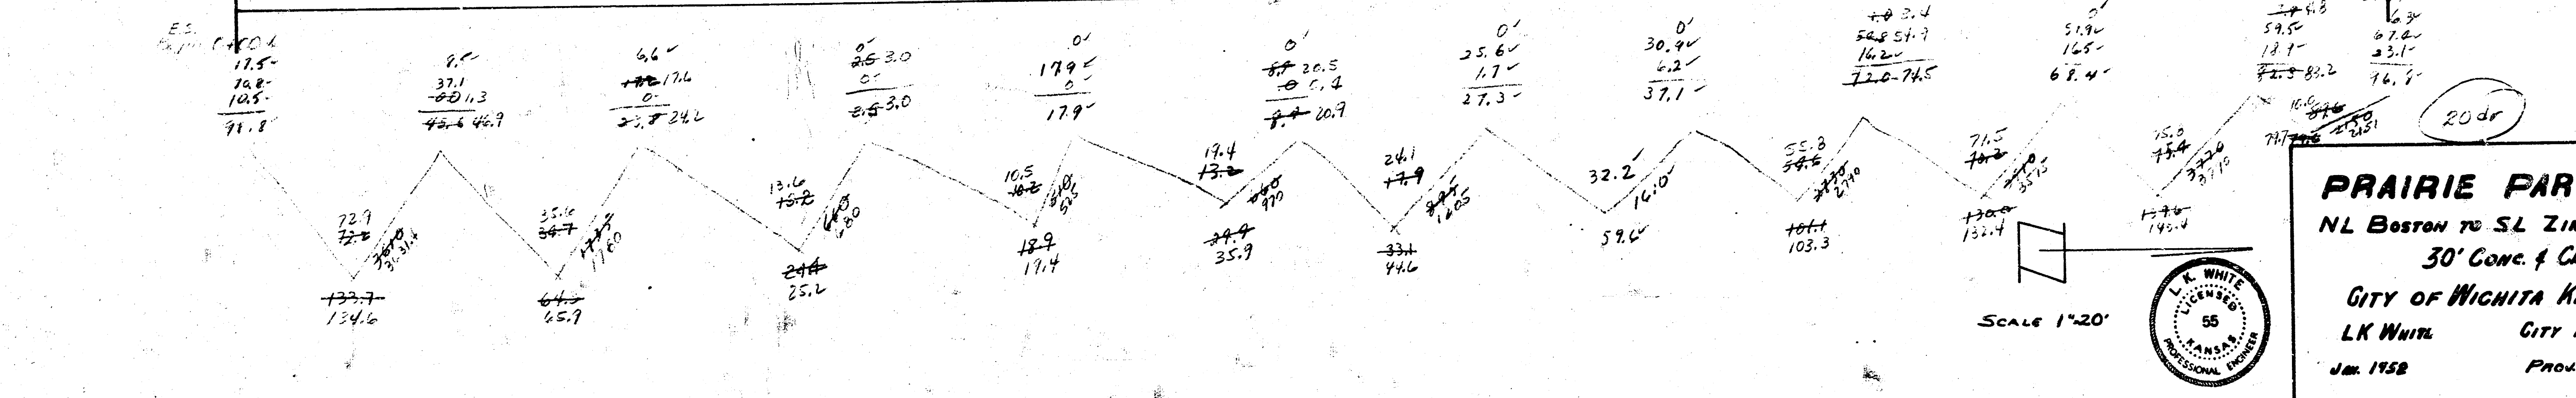


DN. 145.94 "M" IN MUELLER ON FIRE HYD. GRAND & WATERS

STA. ON VVR

Prop	Prop
133.7	134.6
64.3	65.2
28.9	29.4
18.9	19.4
10.1	10.6
3.1	3.6
1.1	1.6
10.1	10.6
130.0	130.6
180.6	181.2
79.4	80.0
889.6	890.2
889.6	890.2

841.0 cu. yds

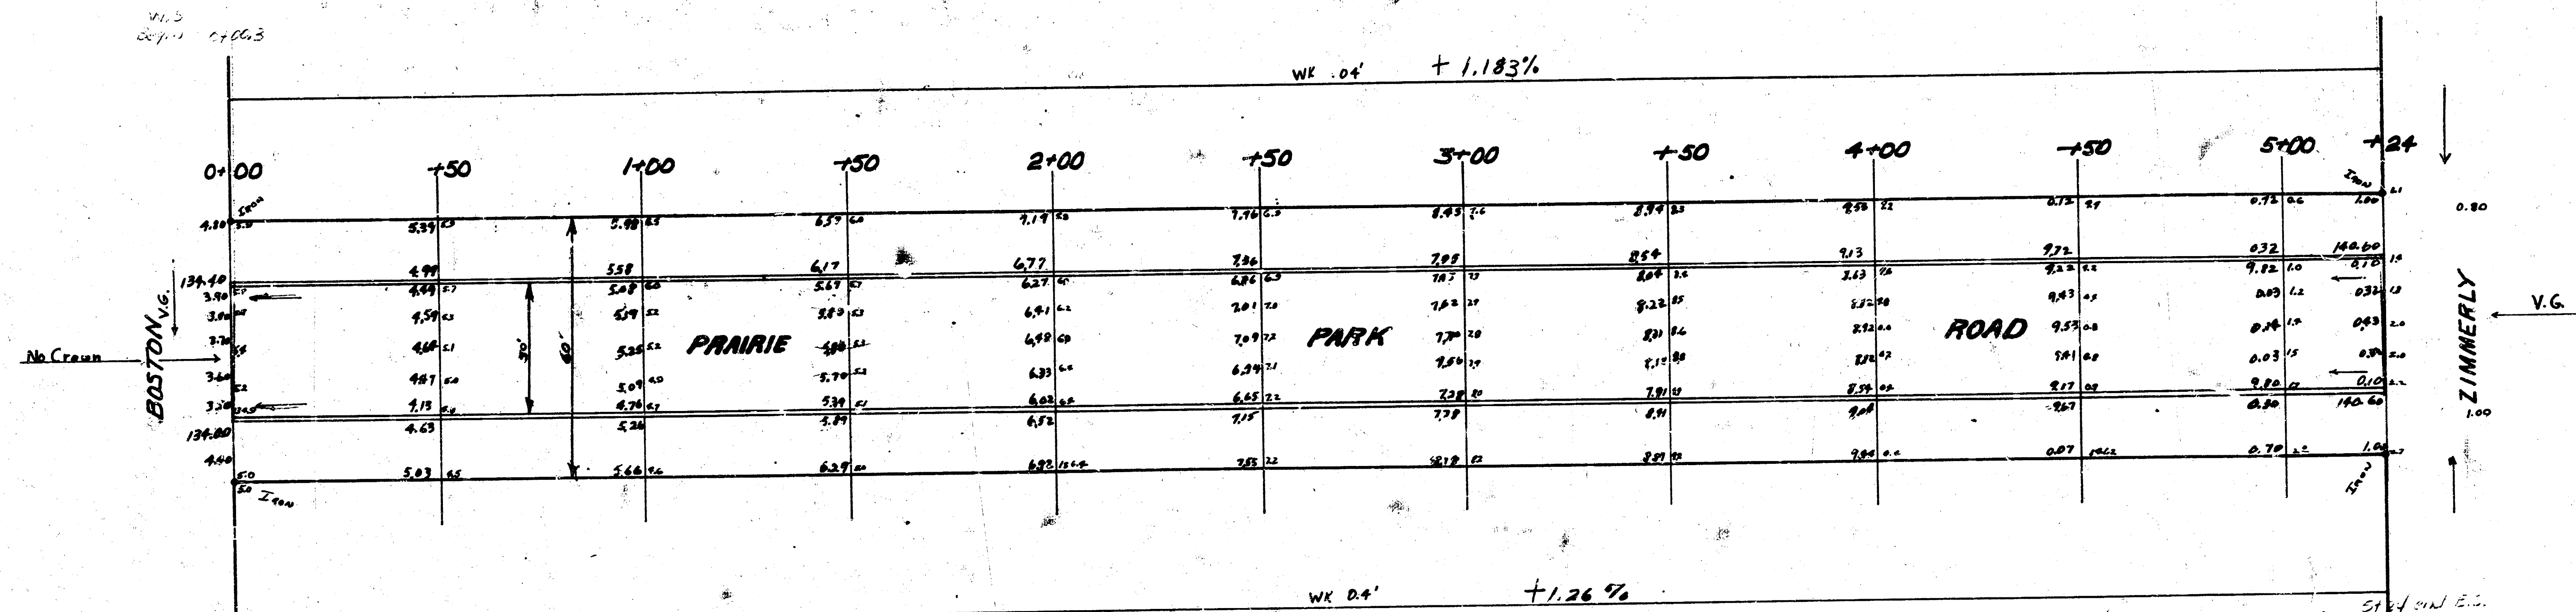

PRAIRIE PARK RD.
 NL BOSTON TO SL ZIMMERLY
 30' CONC. & CO.
 CITY OF WICHITA KANSAS
 LK WHITE CITY ENGINEER
 JAN. 1952 PROJ. NO. CH-275



SCALE 1"=20'