
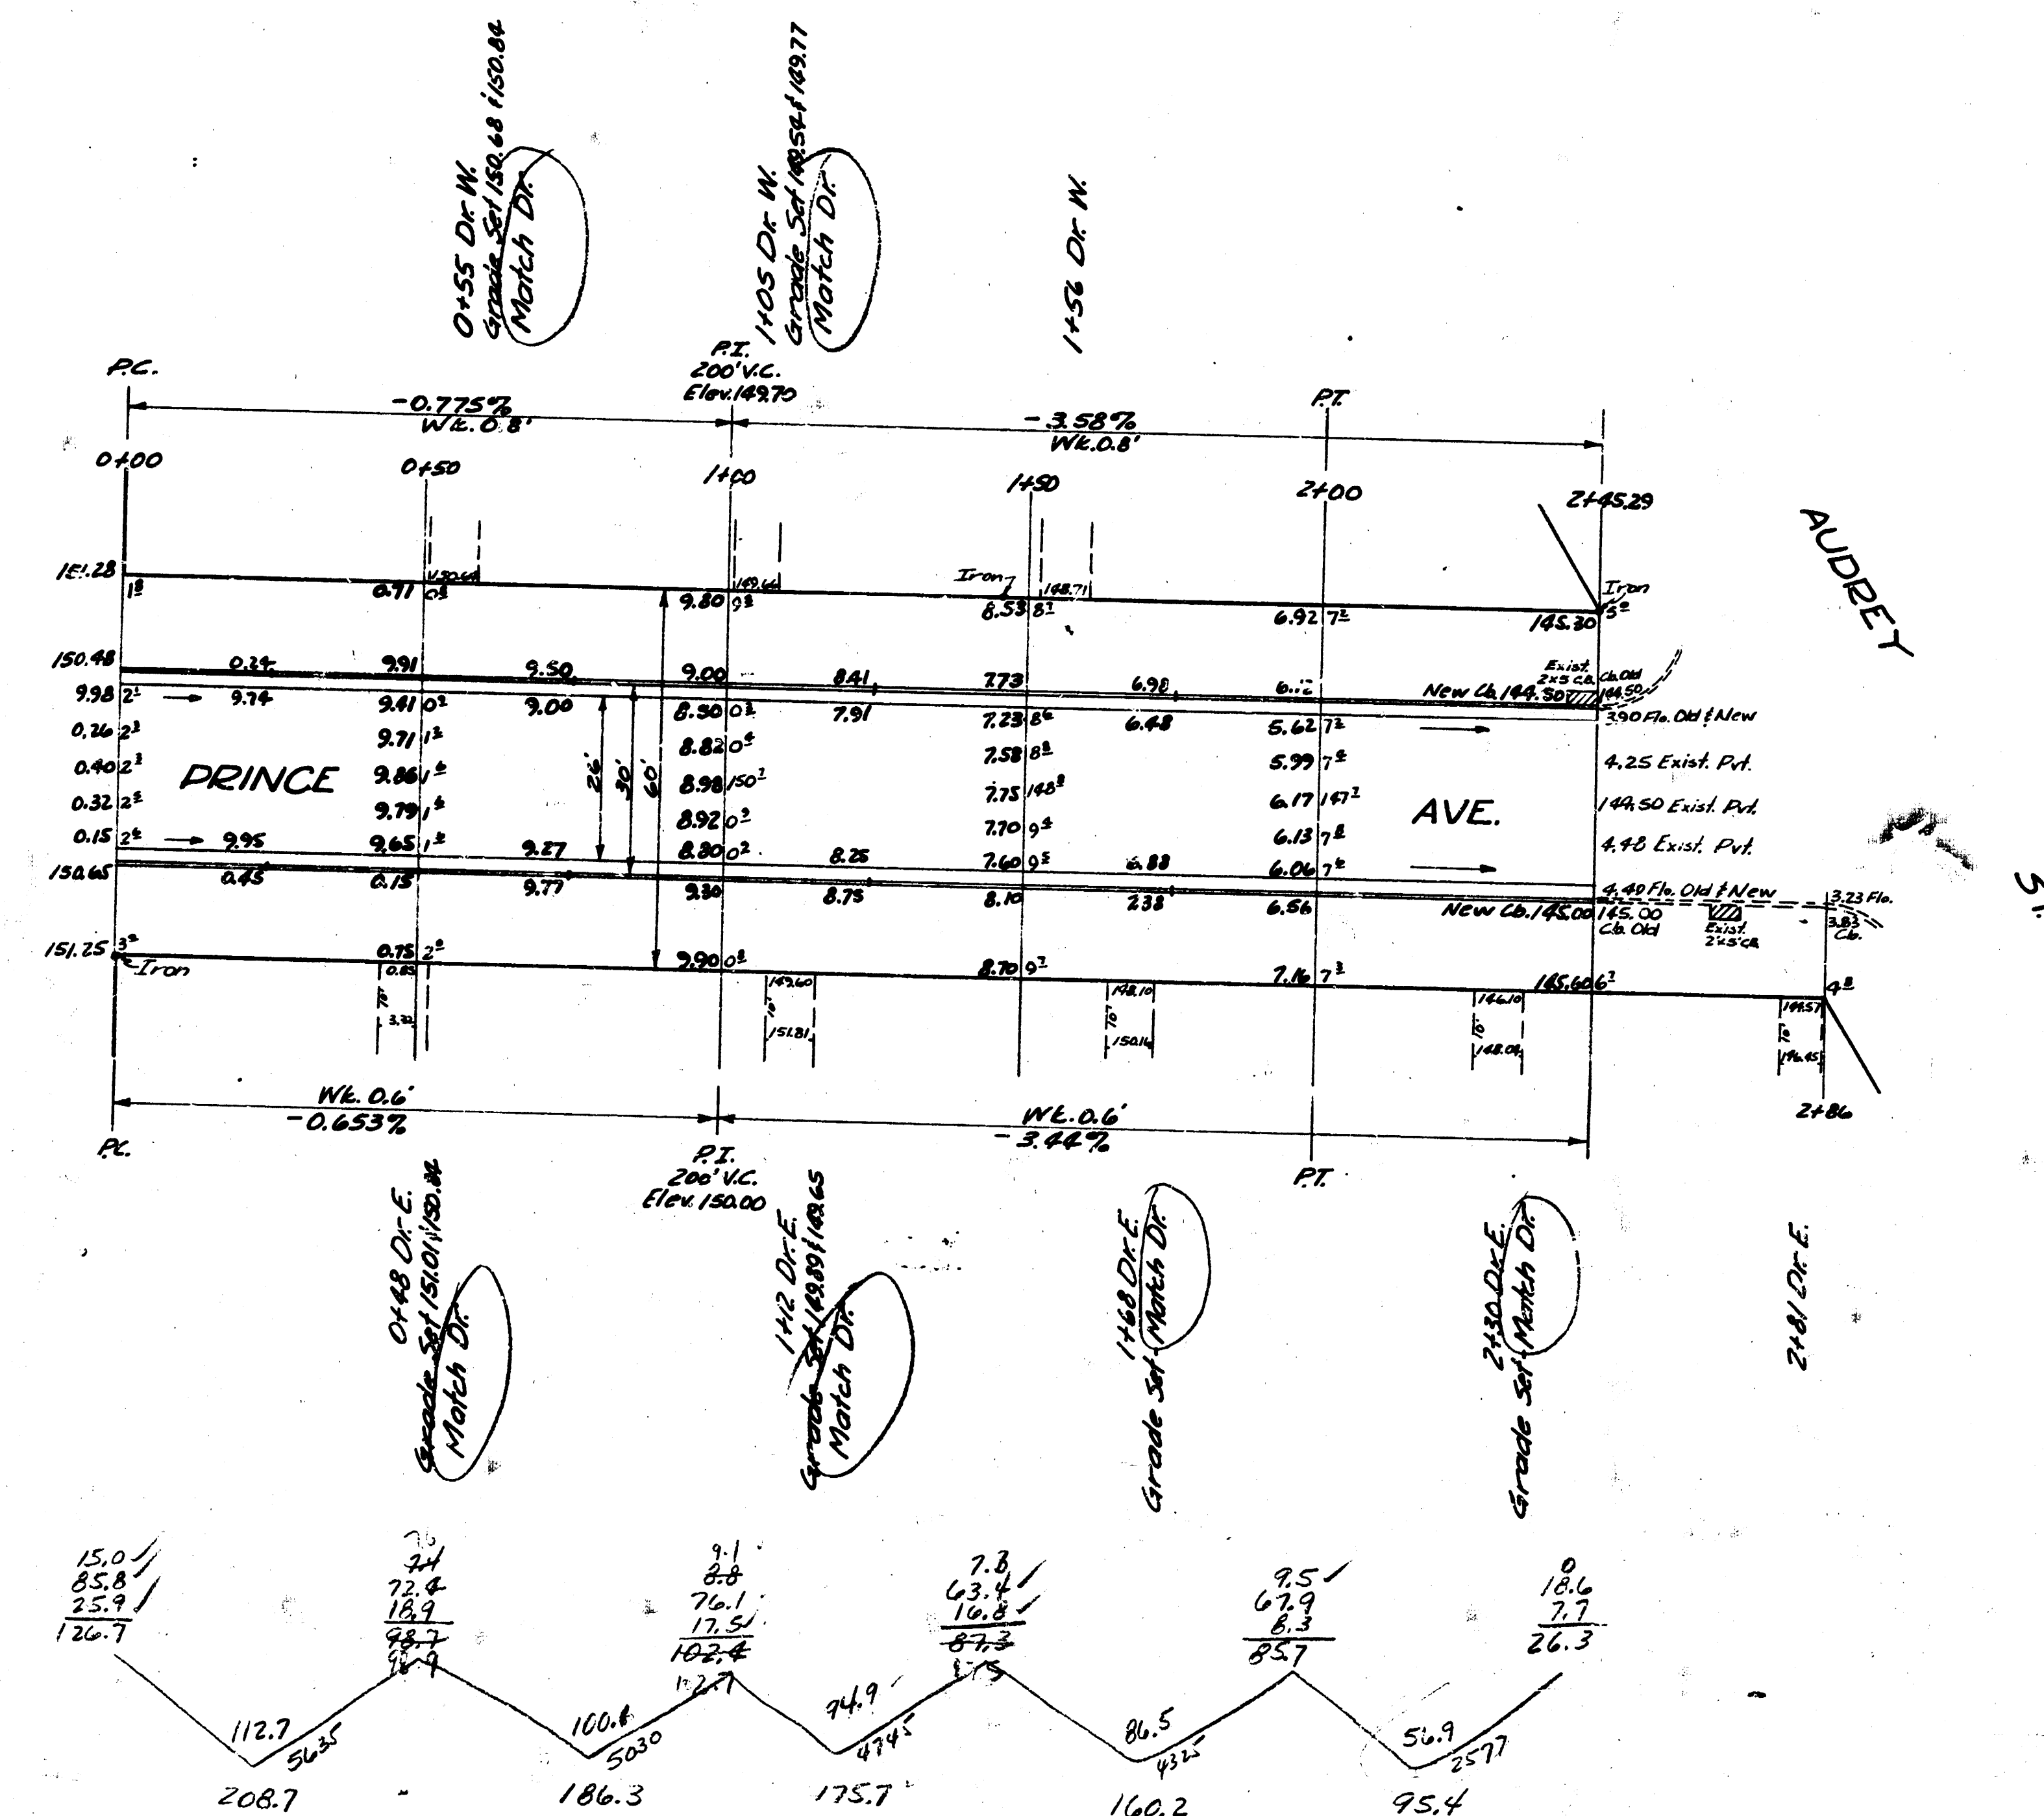


B.M. 153.70 *60 Spike N.S. Transformer Pole & Volusia N. F.S.S. 21". Book 537 P18.

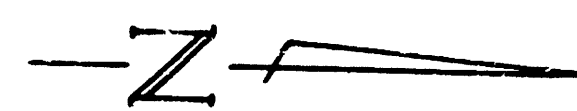

EXC'D.	
Prop	City
208.7	0
186.3	
175.7	
160.2	
75.4	
826.3	
112.0	82.6
Total	908.9 Cu. yds.

Survey C.M.M.
Plan C.C.C.
Checked

PRINCE AVE.
S.L. AUDREY - 245.29' So.
26'-2-30 A.C.
CITY OF WICHITA, KANS.
B.E. SMITH CITY ENGINEER
JAN. 1953 PROJ. NO. C12-168