



Surveyed by B.E. Smith
 Plan Checked
 Checked

East Trenchment
 N. 6 Boston
 Here
 GTE

PROPERTY	
CUT	FILL
96.5	19.0
116.2 CU YDS	20.9 CU YDS
CITY	
CUT	FILL
103.0	19.9
118.3 CU YDS	21.7 CU YDS

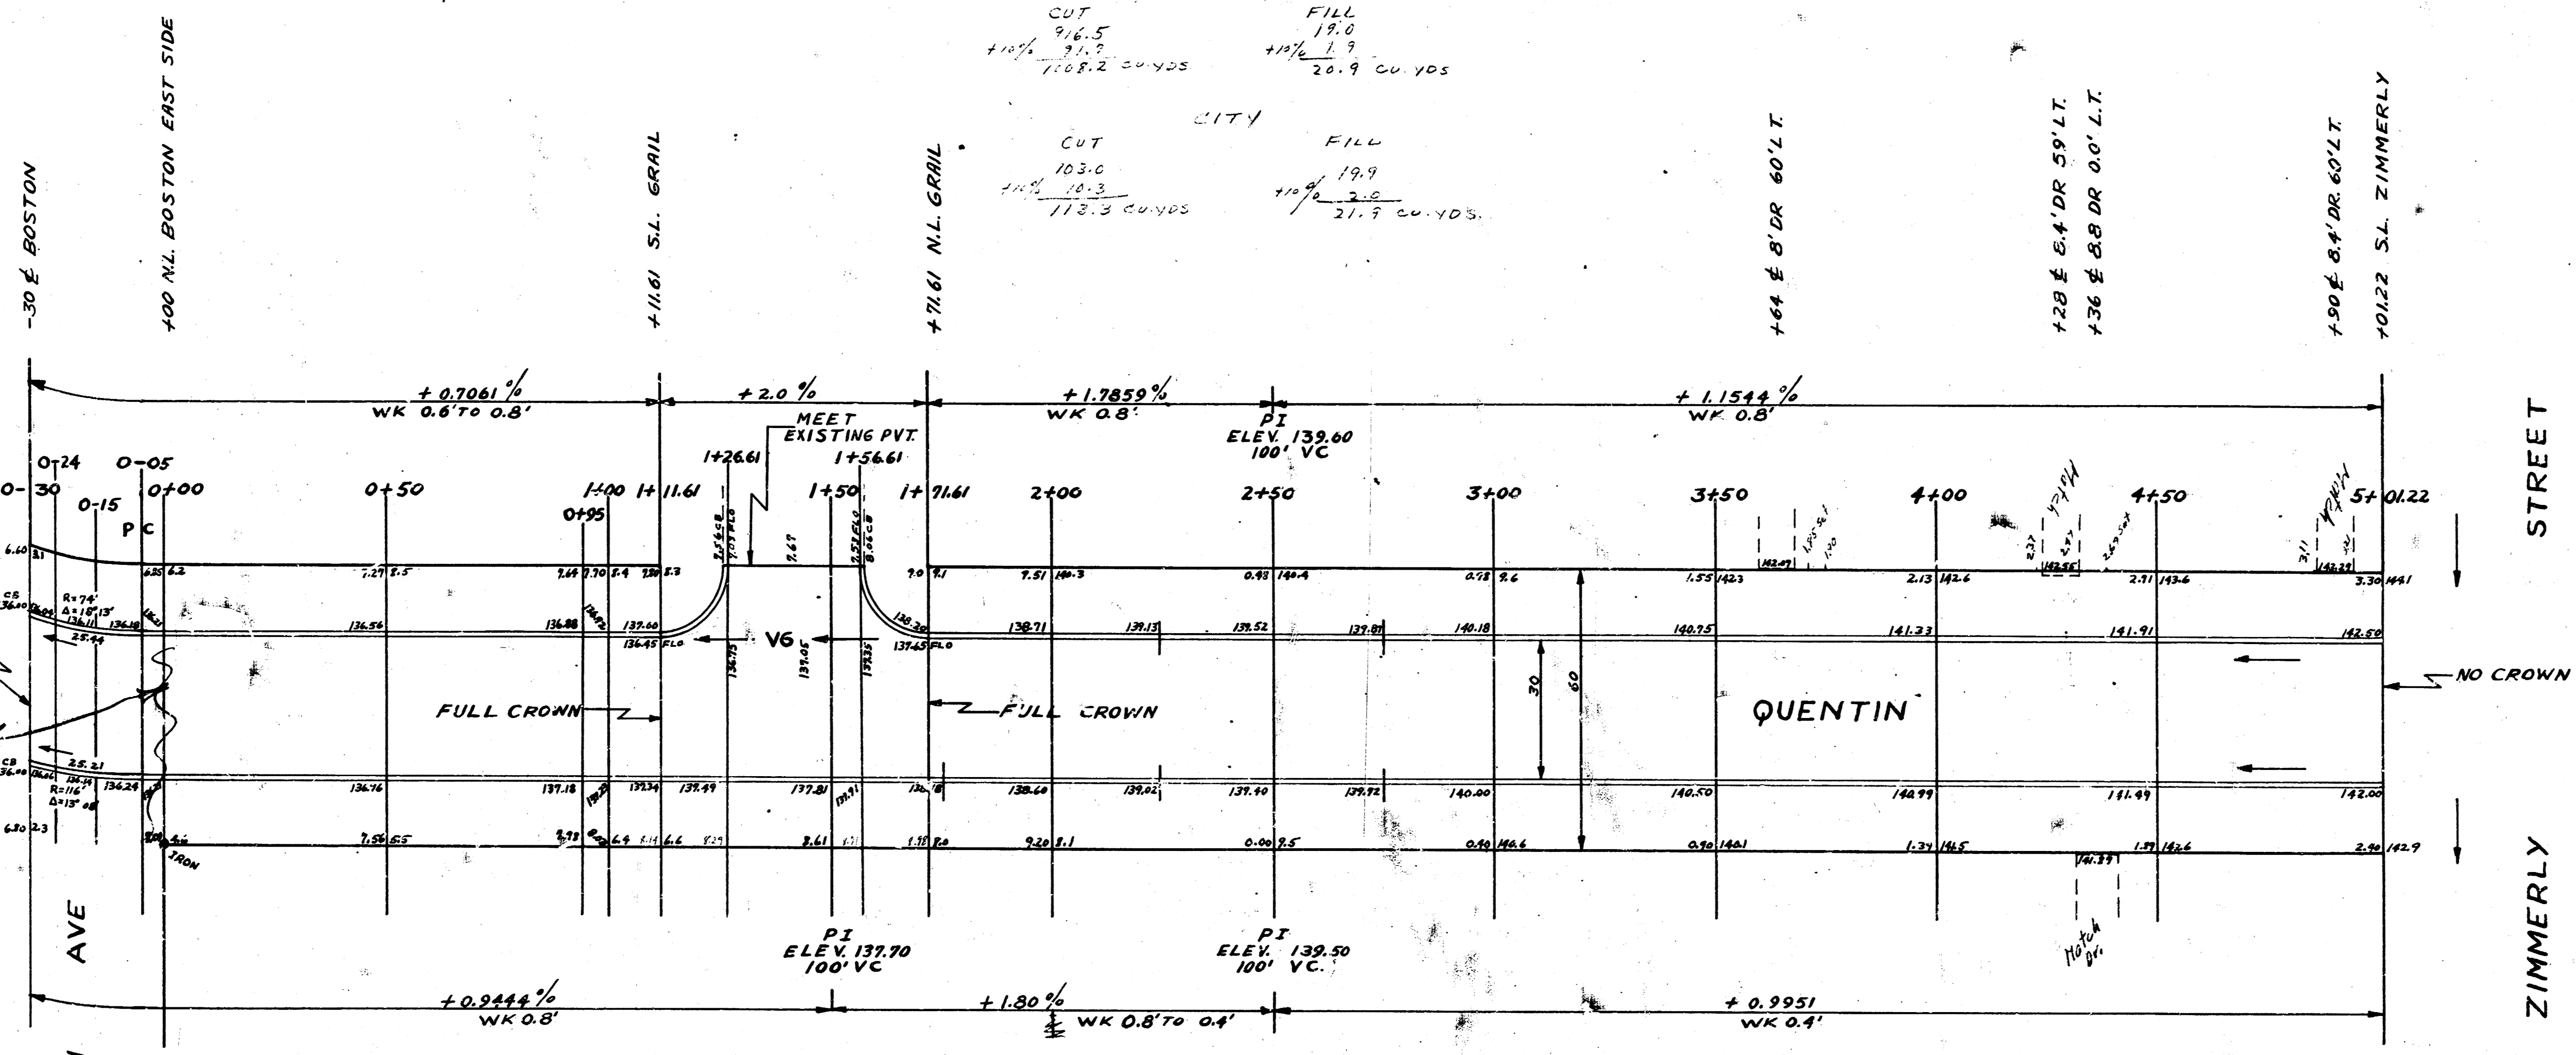

NOTE: TO FIELD ENGINEER
 THIS JOB IS TO BE RE-CROSS-SECTION
 JUST BEFORE PAVING

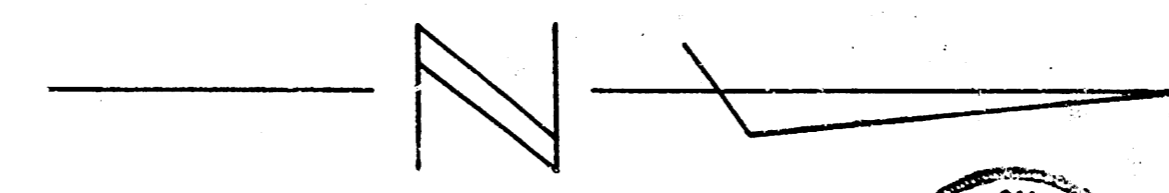

QUENTIN
 E BOSTON TO S.L. ZIMMERLY
 30' CONC & CB
 CITY OF WICHITA
 BE SMITH CITY ENGINEER
 MARCH 1954 PROJ. NO. C12-53

B.M. 146.36 N.E. CORNER CONC. PORCH HOUSE NO. 3723 GRAIL
 STATIONING ON EAST PROJ. LINE

CURVE DATA FOR 6' OFF SET FROM FACE OF E & W CBS.						
STATIONING	CH. 11' P.C.	CH. 11' P.T.	CH. 11' P.V.	CH. 11' P.E.	CH. 11' T.C.	TOTAL DEF.
0-00	24.60	23.73	24.28	23.12	11.00	6.00
0-30	24.60	23.73	24.28	23.12	11.00	6.00
RADIUS 80' TO 6' OFFSET ON W.S. Δ = 18°13'						
RADIUS 116' TO 6' OFFSET ON E.S. Δ = 15°08'						