



B.M. 1459 Standard SE corner 25th & Grove

167.4
127.3
44.1
74.4
85.3
90.6
31.2
92.4
150.1
812.6
214.1
200.6
142.5
59.5
84.5
1791.6
170.2
1959.8 cu yds

Note: Stationing is on S.E. FL.

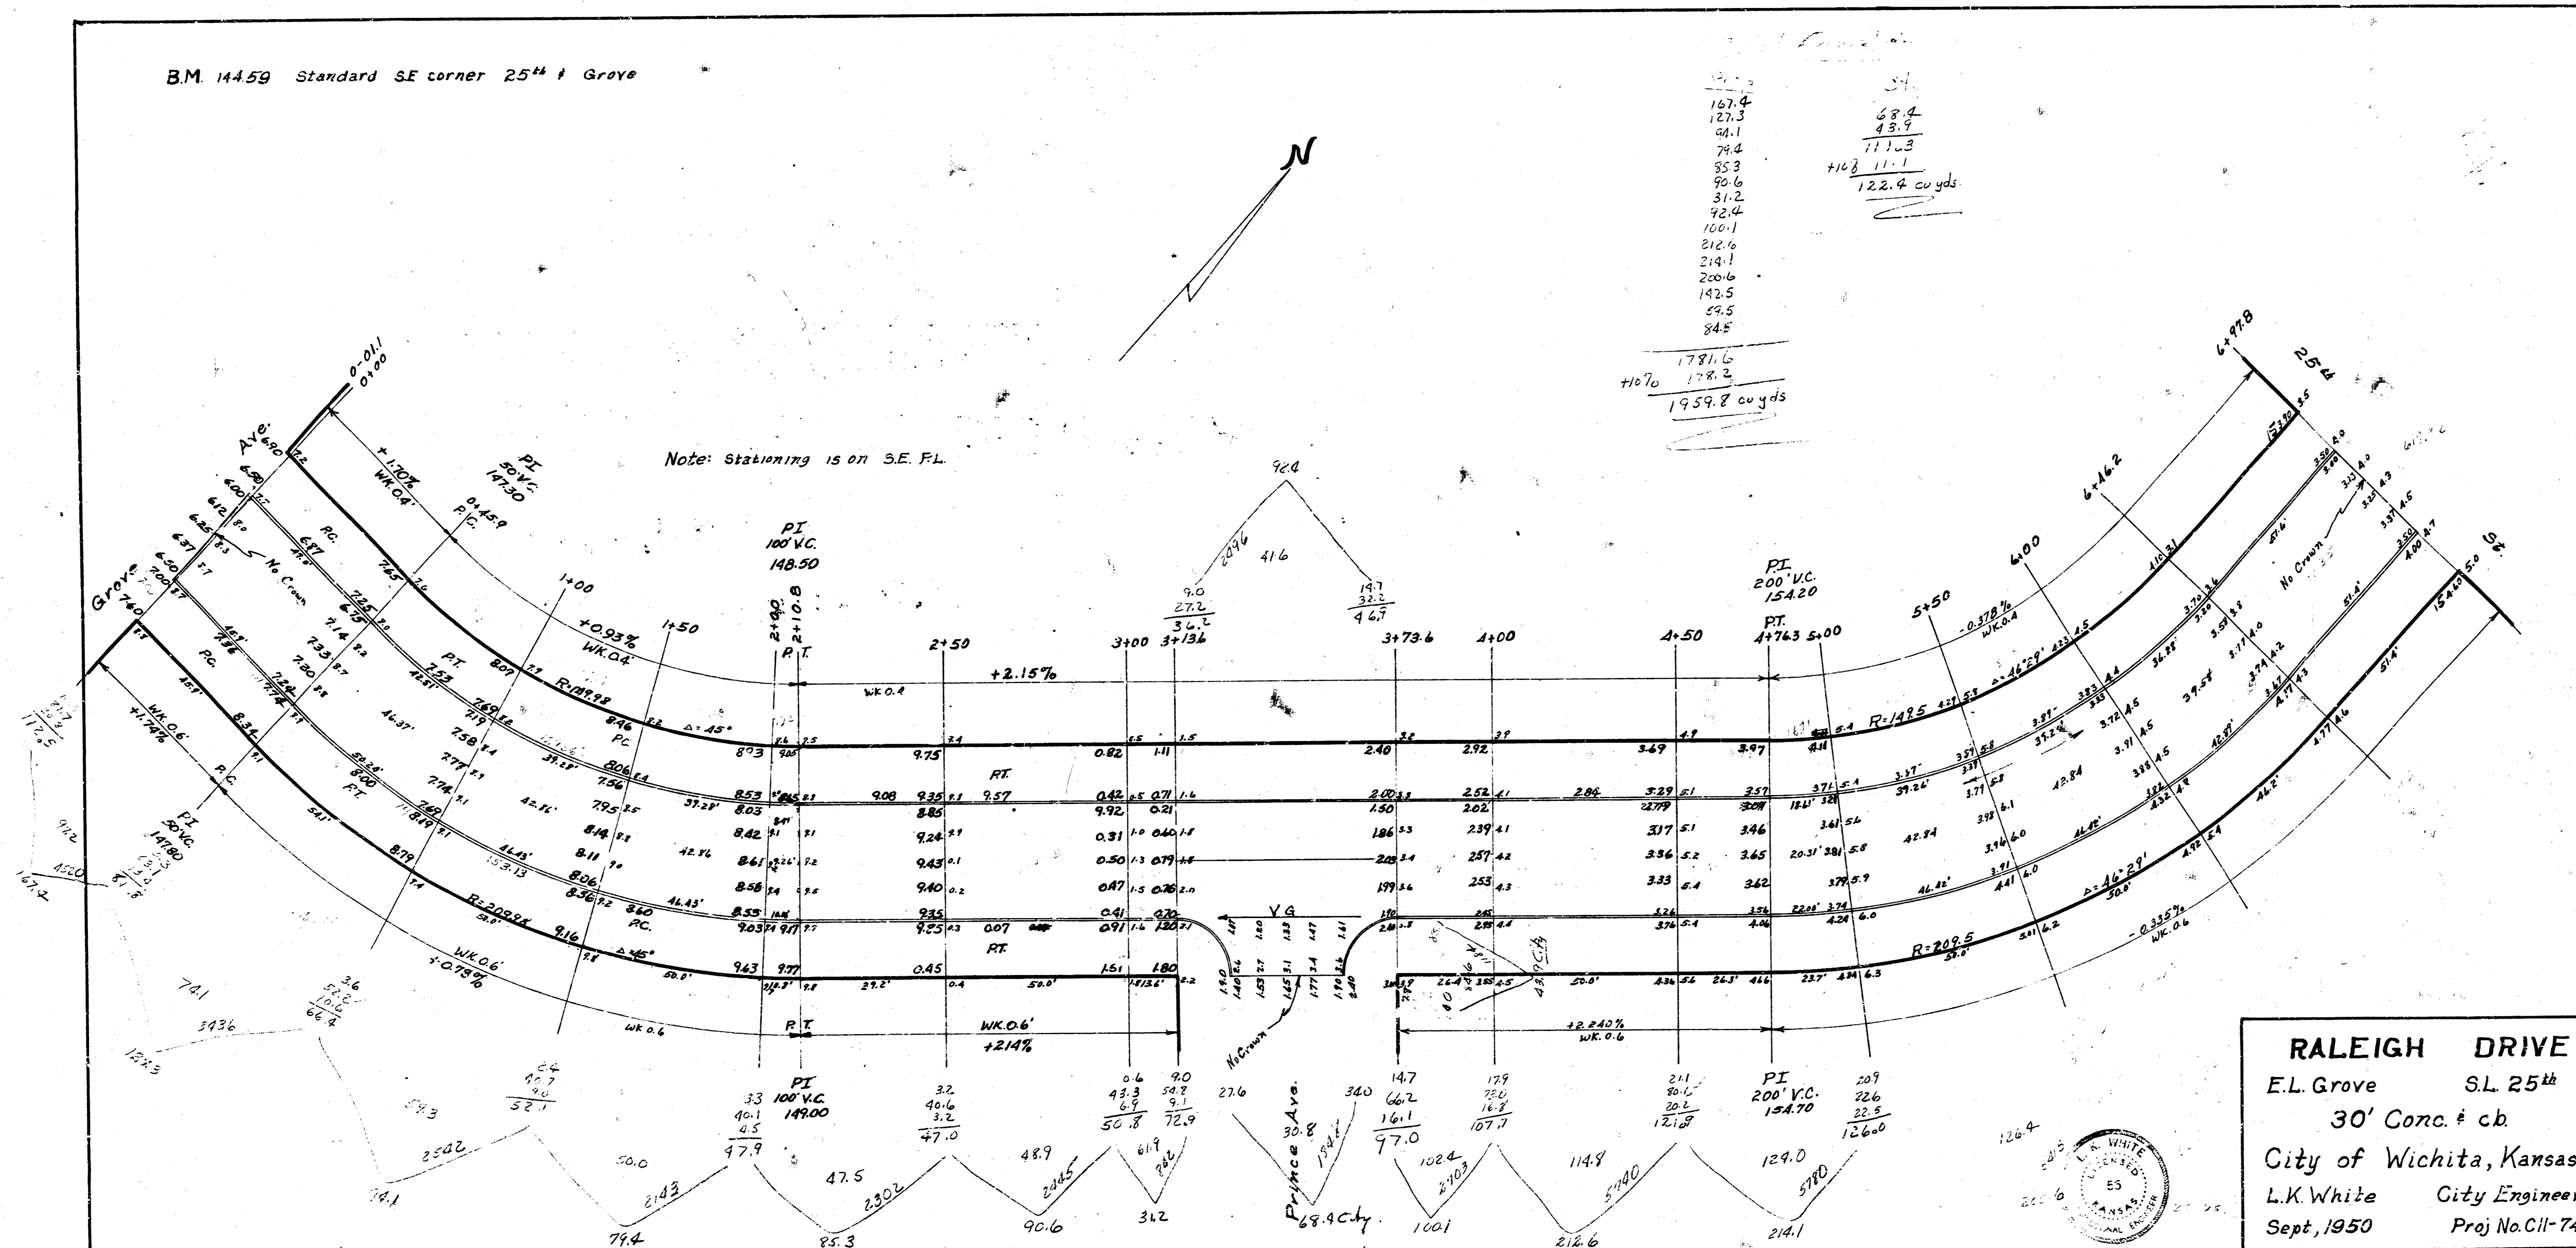

RALEIGH DRIVE
 E.L. Grove S.L. 25th
 30' Conc. & cb
 City of Wichita, Kansas
 L.K. White City Engineer
 Sept, 1950 Proj No. C11-74

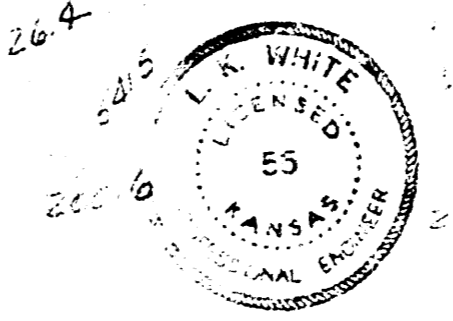

10151