


B.M. 98.695 CITY STD. 4' W. & 34' N OF & SENECA & REGAL
 B.M. 100.34 S.E. COR. CONC. PORCH HD** 1120 REGAL
 B.M. 99.33 S.E. COR. CONC. PORCH HD** 1312 REGAL
 BASE LINE ON E

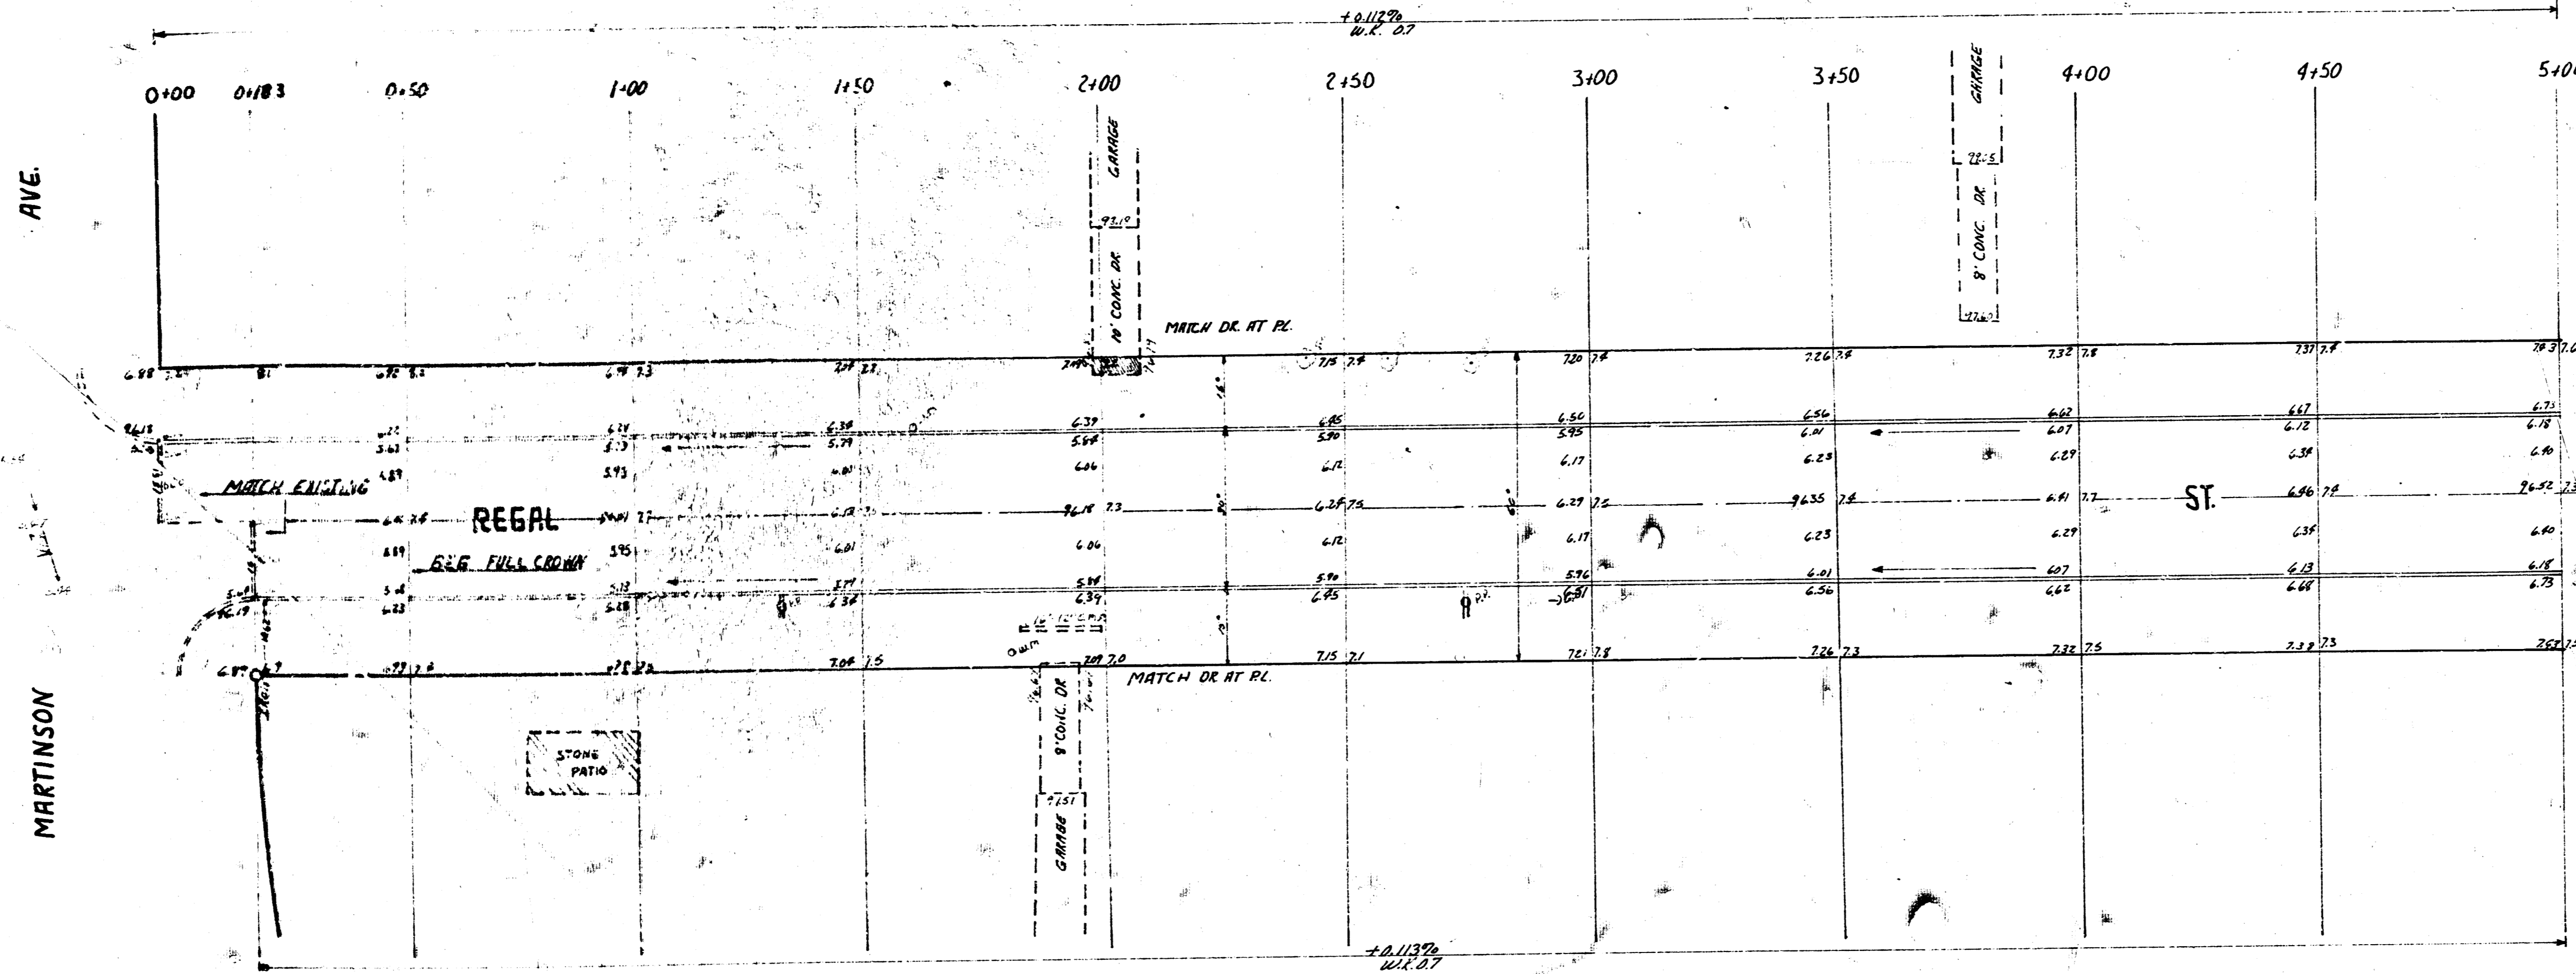

NOTE TO CONTRACTOR:
 ALL ENTRANCE PIPES ARE TO BE DISPOSED
 OF IN ACCORDANCE WITH INSTRUCTIONS OF CITY
 DIRT CHECKER

REGAL ST
 EL MARTINSON W.L. SENECA
 30' CONC & CB
 CITY OF WICHITA, KANS.
 BE SMITH CITY ENGINEER
 DATE APRIL 1959, PROJ NO C18-186



TOTAL EXCISE
 208.00
 + 100.00
 308.00

1/4

GLANTZ
 KNIGHT
 KNIGHT

