


Base = \$ Richmond Ave.

NOTE:
Contractor to construct dirt
and sand truck-up.
City to install pipe in after.

SCALE 1"=20'

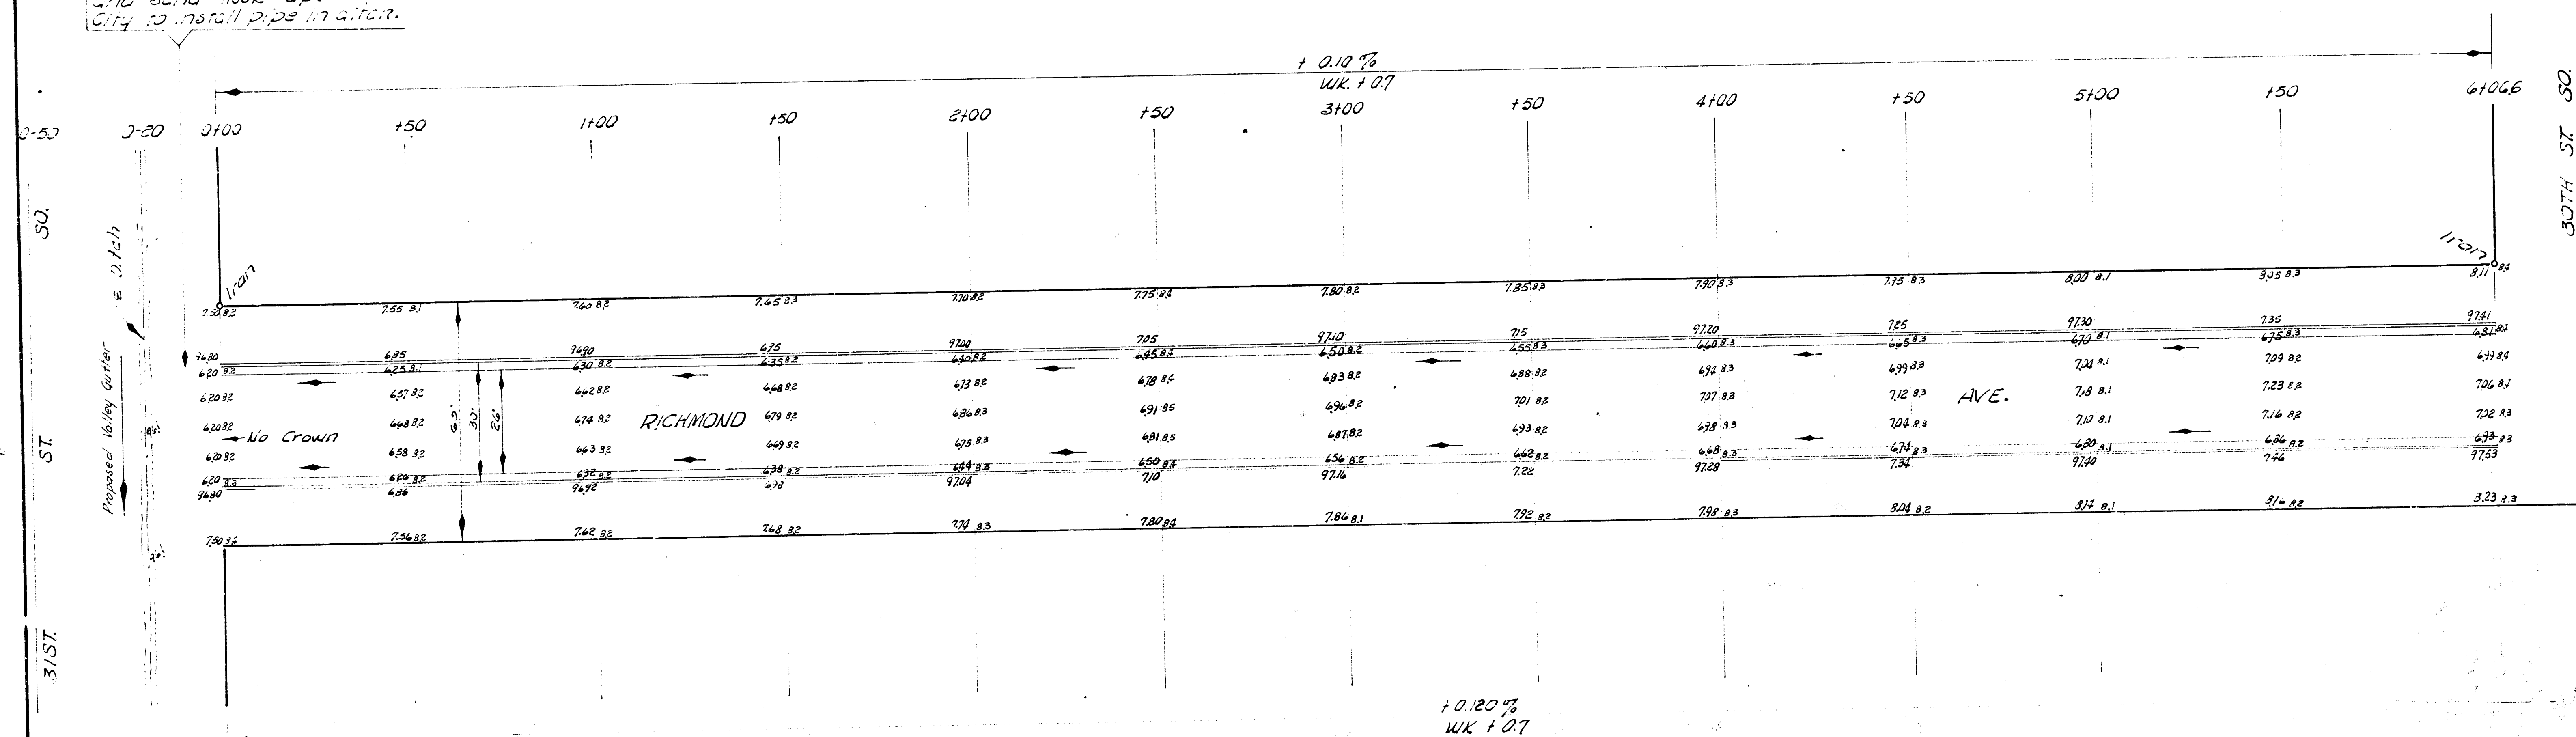

EARTH WORK
Excavation
2743.7 Cu. Yds.


ESTIMATE OF QUANTITIES			
	DRIVES	NOT INCLUDED	
QUANTITY	UNIT	ITEM	FINAL
29133	Sq. Yds.	Asph. Conc.	
19342	Lin. ft.	Concr. curb gir.	
289	Sq. Yds.	7" Conc.	
1240	Sq. ft.	Valley gir.	
	Sq. ft.	6" Driv's	
9130	Lbs	Reinf. Steel	
27437	Cu. Yds.	Excavation	

NOTE TO THE USER

This project will be conducted under the supervision of the CIVIL ENGINEER and Construction Management DEPARTMENTS of the CITY OF WICACITA. The CONTRACTOR will reimburse the CITY of Wicacita for all cost of planning, field, and inspection.

RICHMOND AVE.
NW 31ST ST. SQ. TO SL SOUTHGATE ST.
26-2-30 A.C.
CITY OF WICHITA, KANSAS
B. E. SMITH CITY ENGINEER
PRIVATE CONTRACT

SCALE 1"=20'

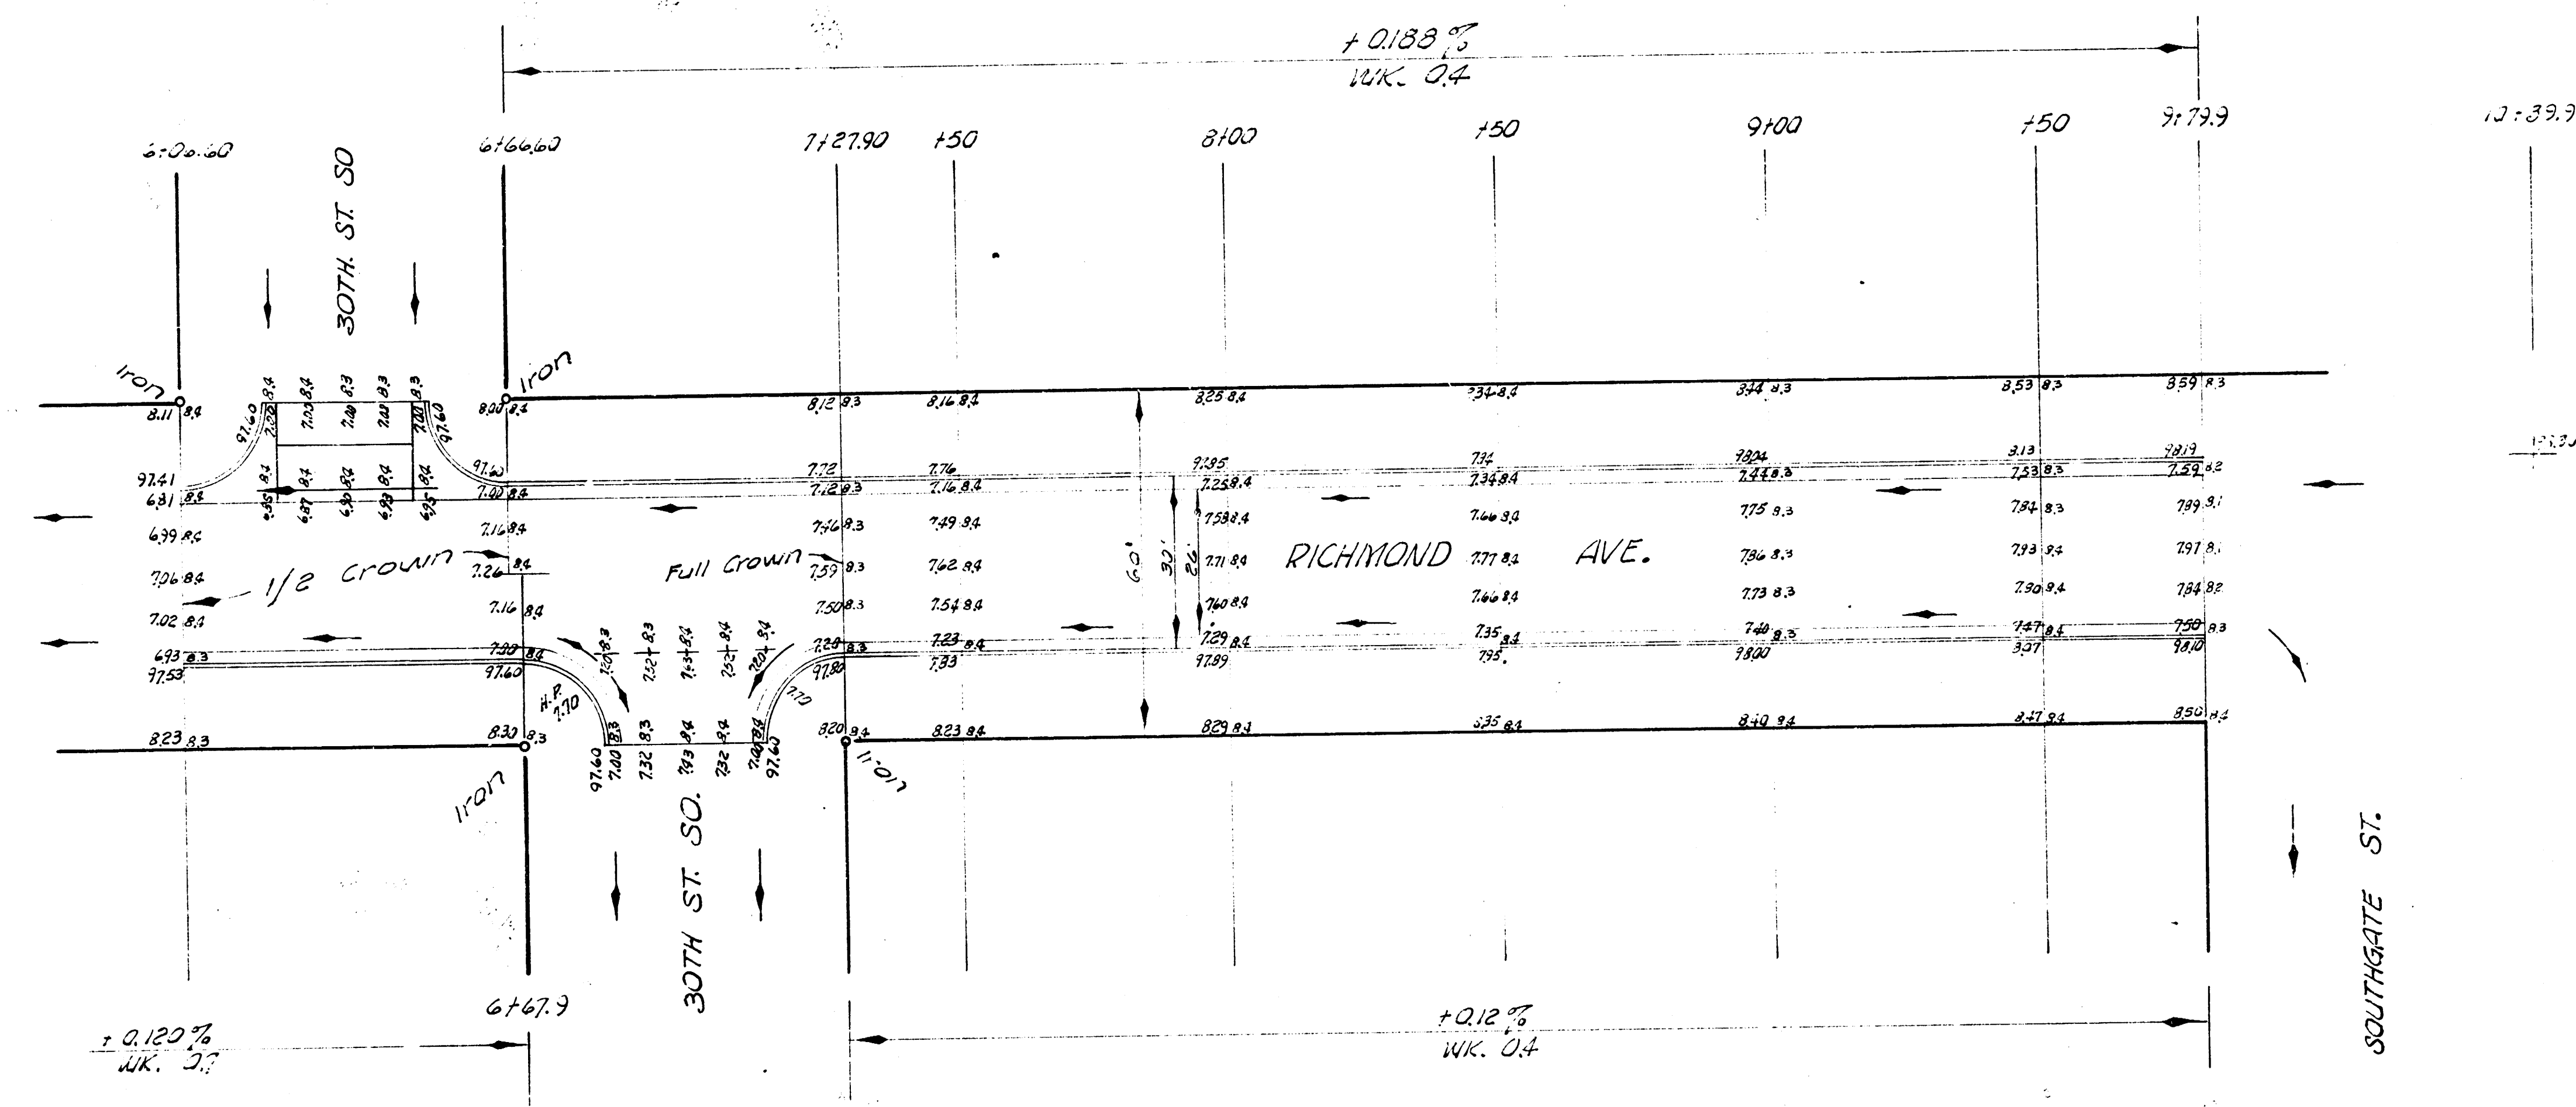

RICHMOND AVE.
30TH ST. SO. TO SOUTHGATE

2/2

PRIVATE CONTRACT