


B.M. = 123.54 Standard SW cor 17<sup>th</sup> Meridian  
 B.M. = 123.01 22 spike NE side HLP SW cor 17<sup>th</sup> & Richm. rd

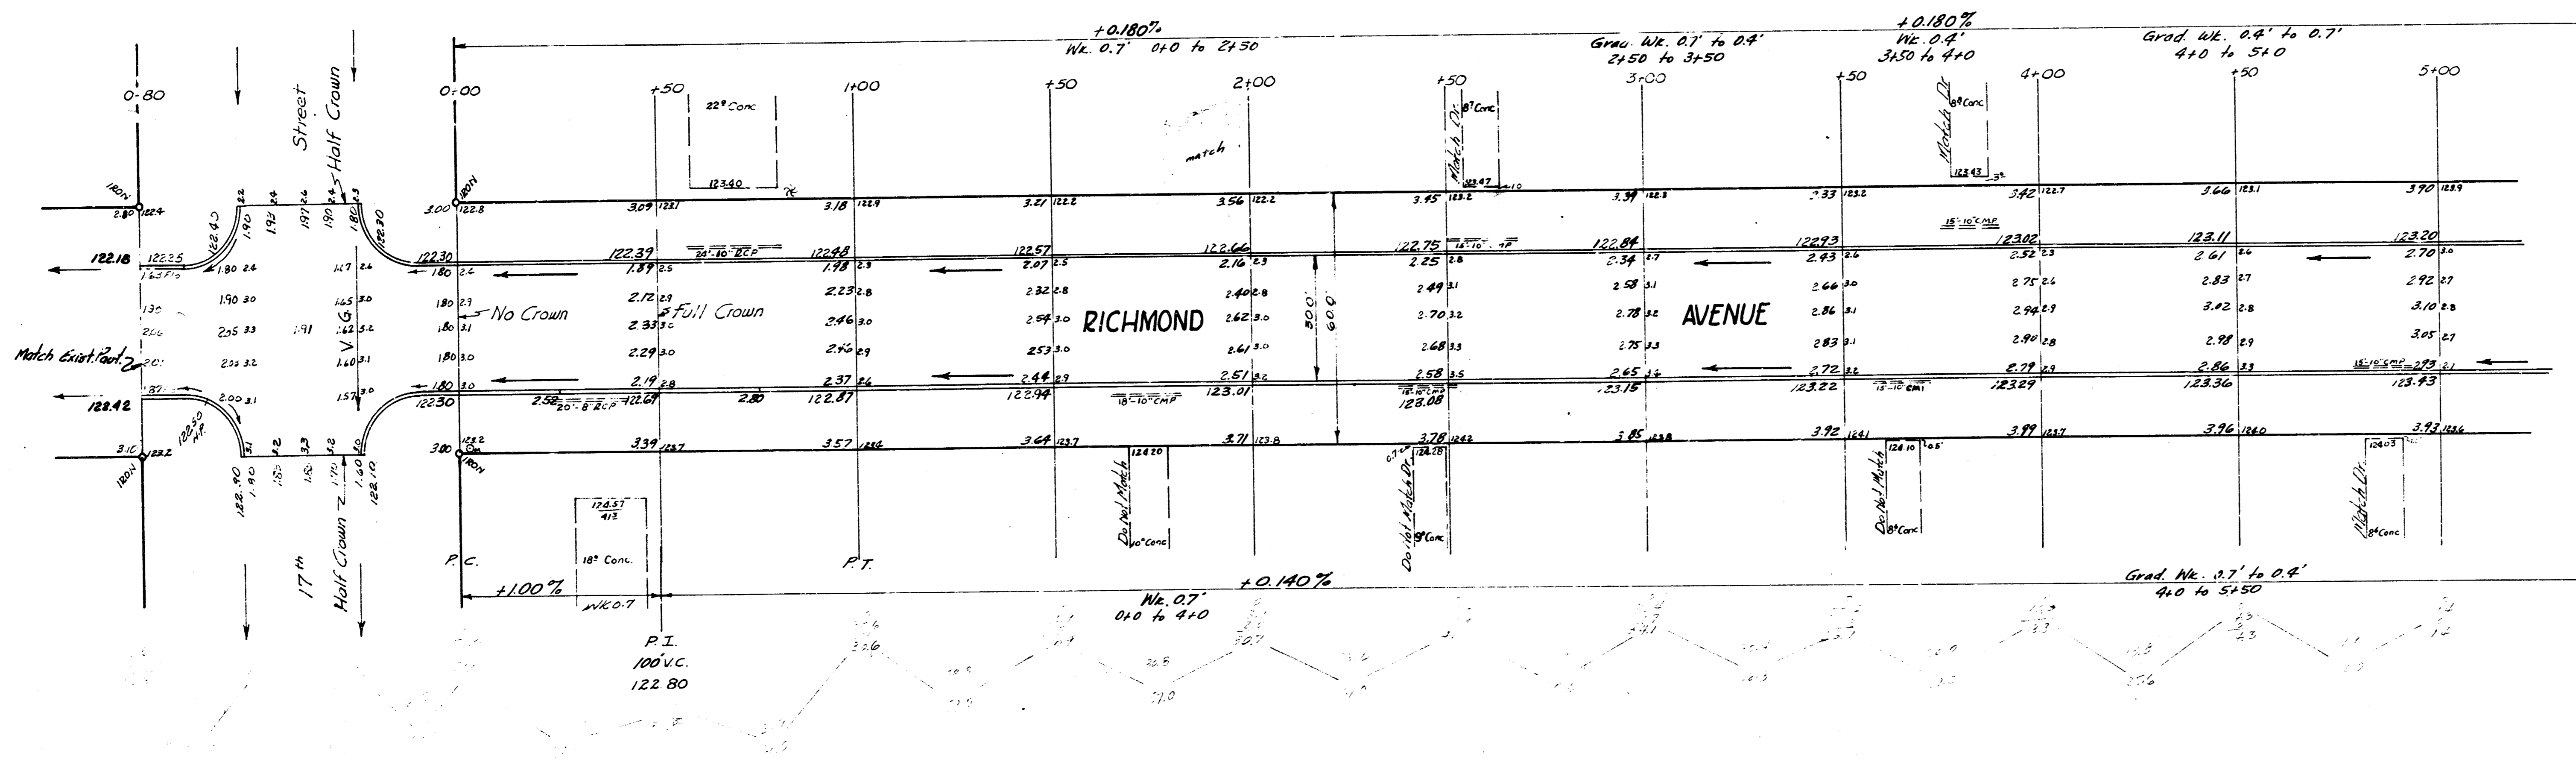

G.V. 11-28-58  
 J.M.

Richmond Ave  
 30' Conc. & Cb  
 11-28-58

Sheet 1 of 2

**RICHMOND AVENUE**  
 SL 17<sup>th</sup> St. to N.L. Lot 1 Blk B Garrison Acres  
 30' Conc. & Cb.  
**CITY OF WICHITA, KANSAS**  
 B.E. SMITH CITY ENGINEER  
 APRIL 1958 PROJ. NO. C 16-183



