

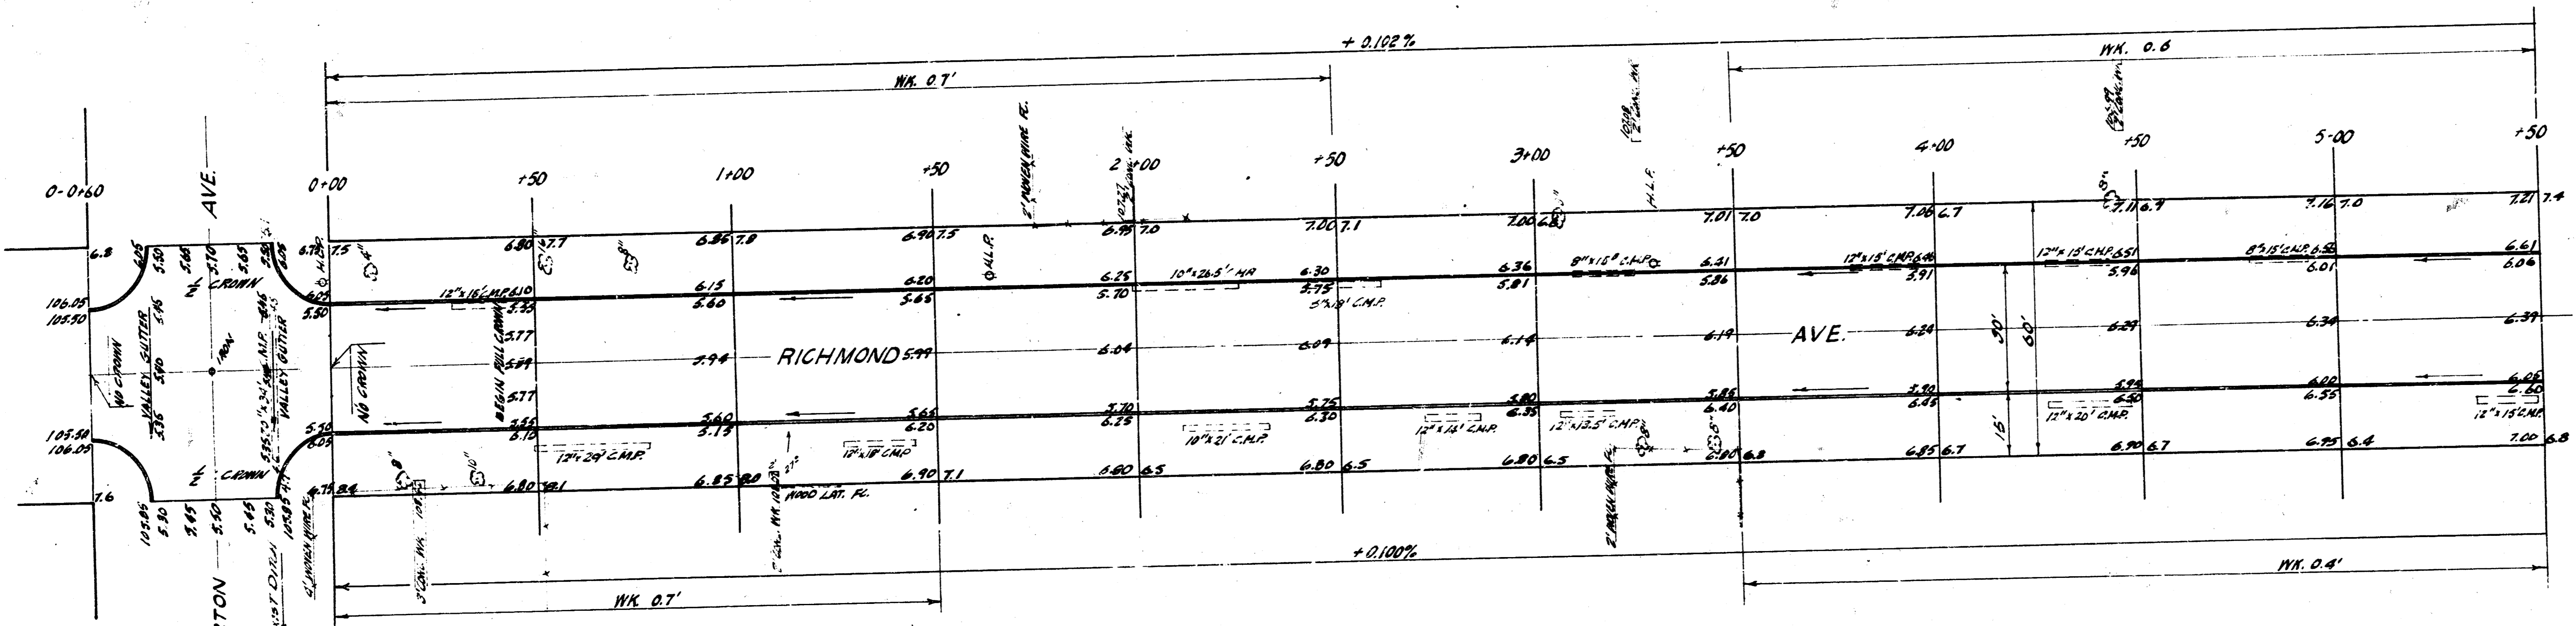


B.M. 108.406 STEPBENCH E.S. HLP. NW. MERTON & RICHMOND
 B.M. 108.45 "N" IN MUELLER FIRE PLUG NE RICHMOND & HARRY

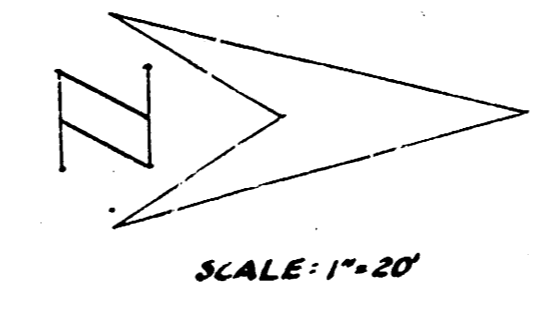

YOUNG & BERRY
 CIVIL ENGINEERS
 1015 S. W. 10TH ST.
 OKLAHOMA CITY, OKLA.

TIES TO IRON & MERTON & RICHMOND
 327.5 TO N. FACE NO. 1
 38.5 TO N.W. COR. OF FOUNDATION
 48.1 E TO W. FACE NO. 5

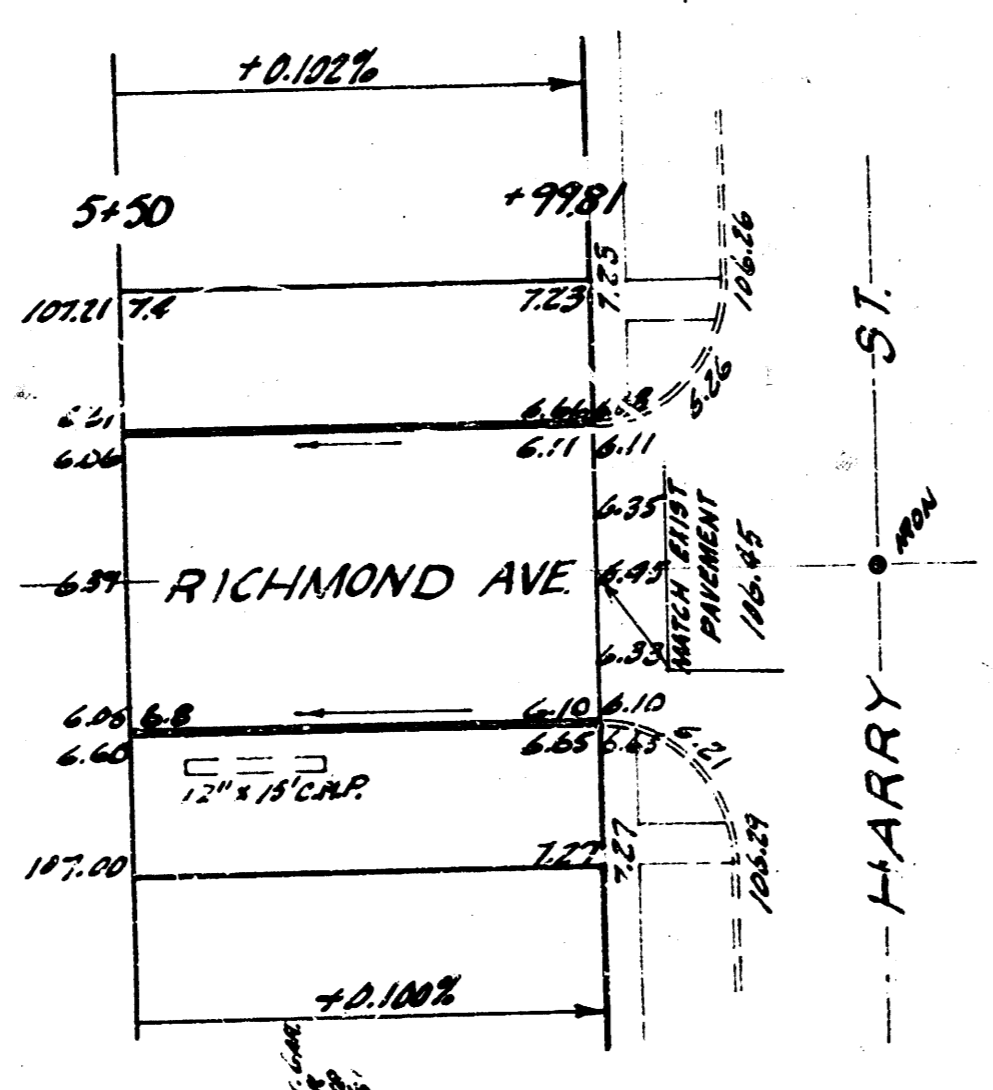

EXTRACTION QUANTITIES

FROM	TO	ADJUSTED	CITY
EXAV	931.2 CY	931.2 CY	236.7 CY
	+14%	931.1	237
		1024.2 CY	260.6 CY



RICHMOND AVE
 S.L. MERTON TO S.L. HARRY
 30' CONC. & C.B.
 CITY OF NICHITA, KANSAS
 D.E. SMITH CITY ENGINEER
 PLAN NO. C19-113
 AUG 17 1930