



Survey Record
 Plan No. 10691
 City of Wichita, Kansas
 Date: 8/15/54

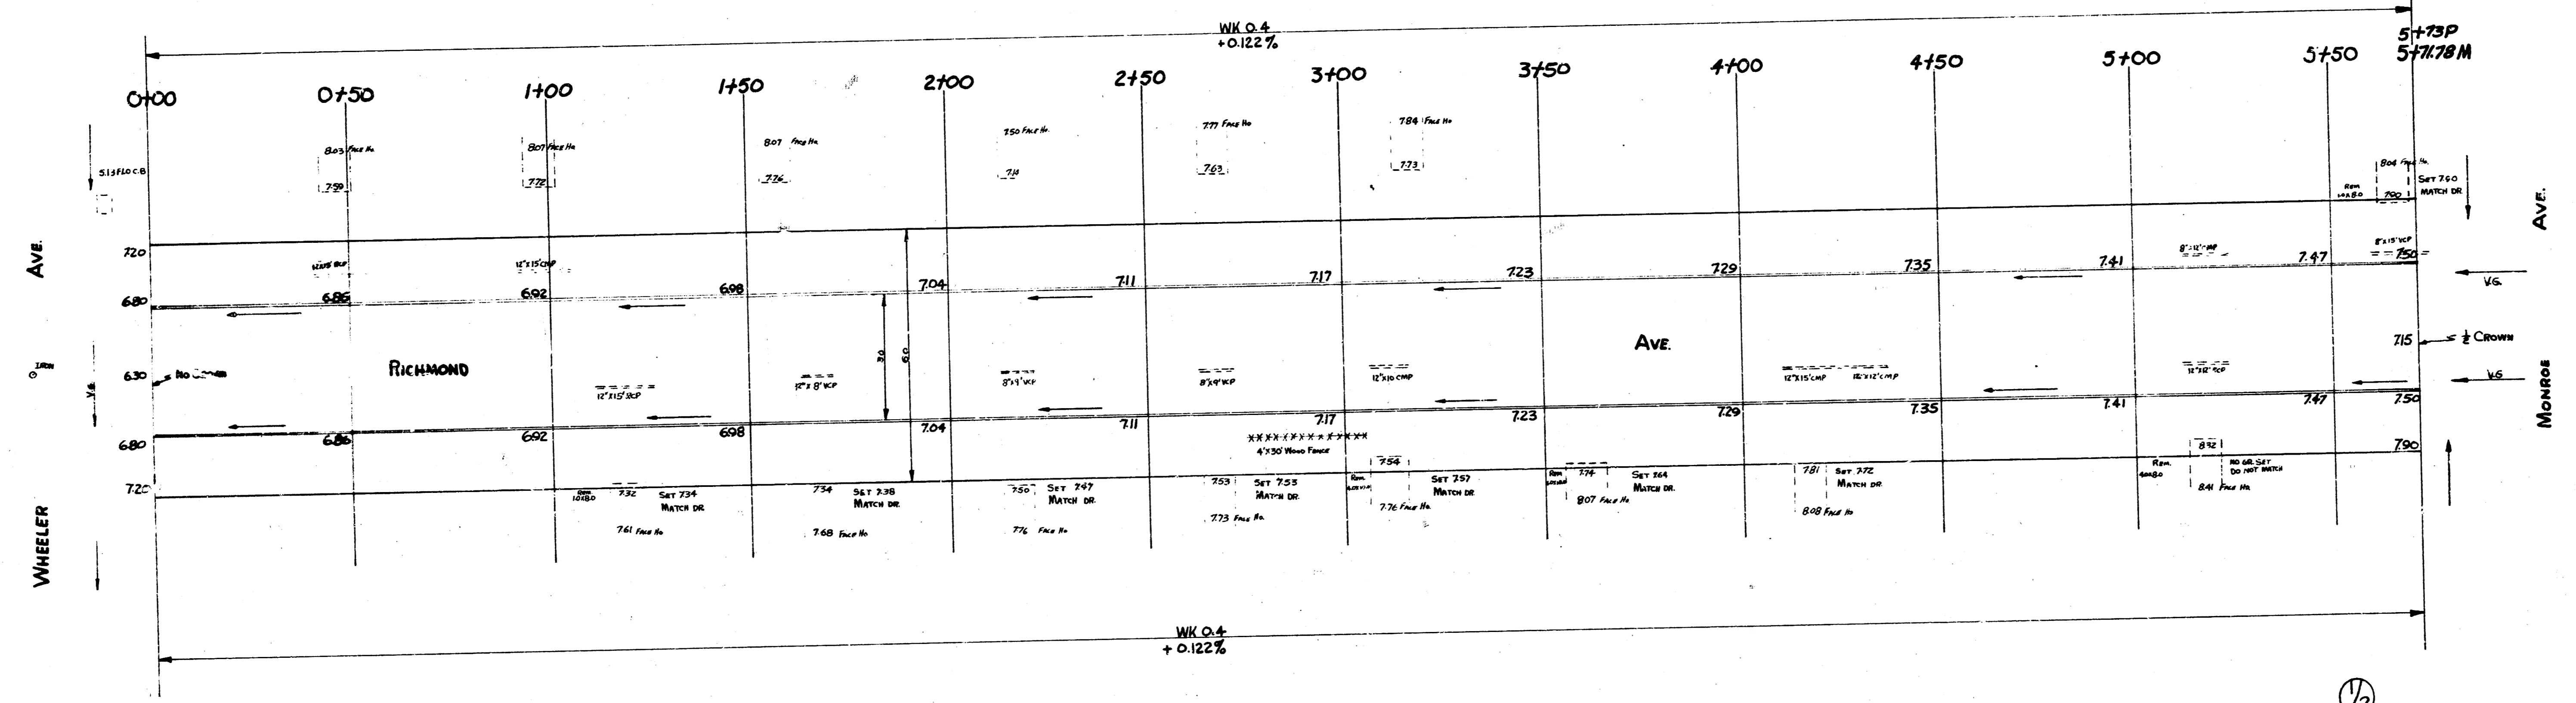

CHAINING NORTH ON E
 B.M. 10691 "D" ON SW COR. CONC. C.B. A.V. COR. RICHMOND & WHEELER
 B.M. 11124 SW COR. CONC. PAV. Ho. N.E. COR. RICHMOND & IRVING
 B.M. 10880 "G" IN GLOBE W. Co. RICHMOND - N.R. WALKER


 SCALE 1"=20'

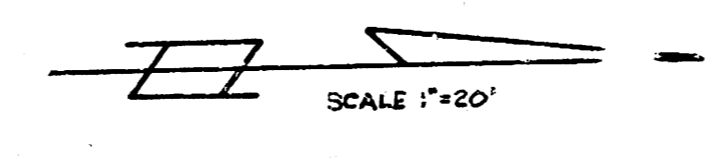

RICHMOND
 N.1. WHEELER To S.1. MONROS
 30 CONC. C.C.
 CITY OF WICHITA, KANSAS
 B.E. SMITH CITY ENGR.
 Aug. 1954 C 14-216