


S.M. 11274 NE Cor. Conoc. Porch, Mend. Mos. S.E. Cor. University & Richmond.
 S.M. 11253 S. on N.W. Richmond, S. North of N.W. University.
 BASE LINE = 4' of Richmond Avenue.

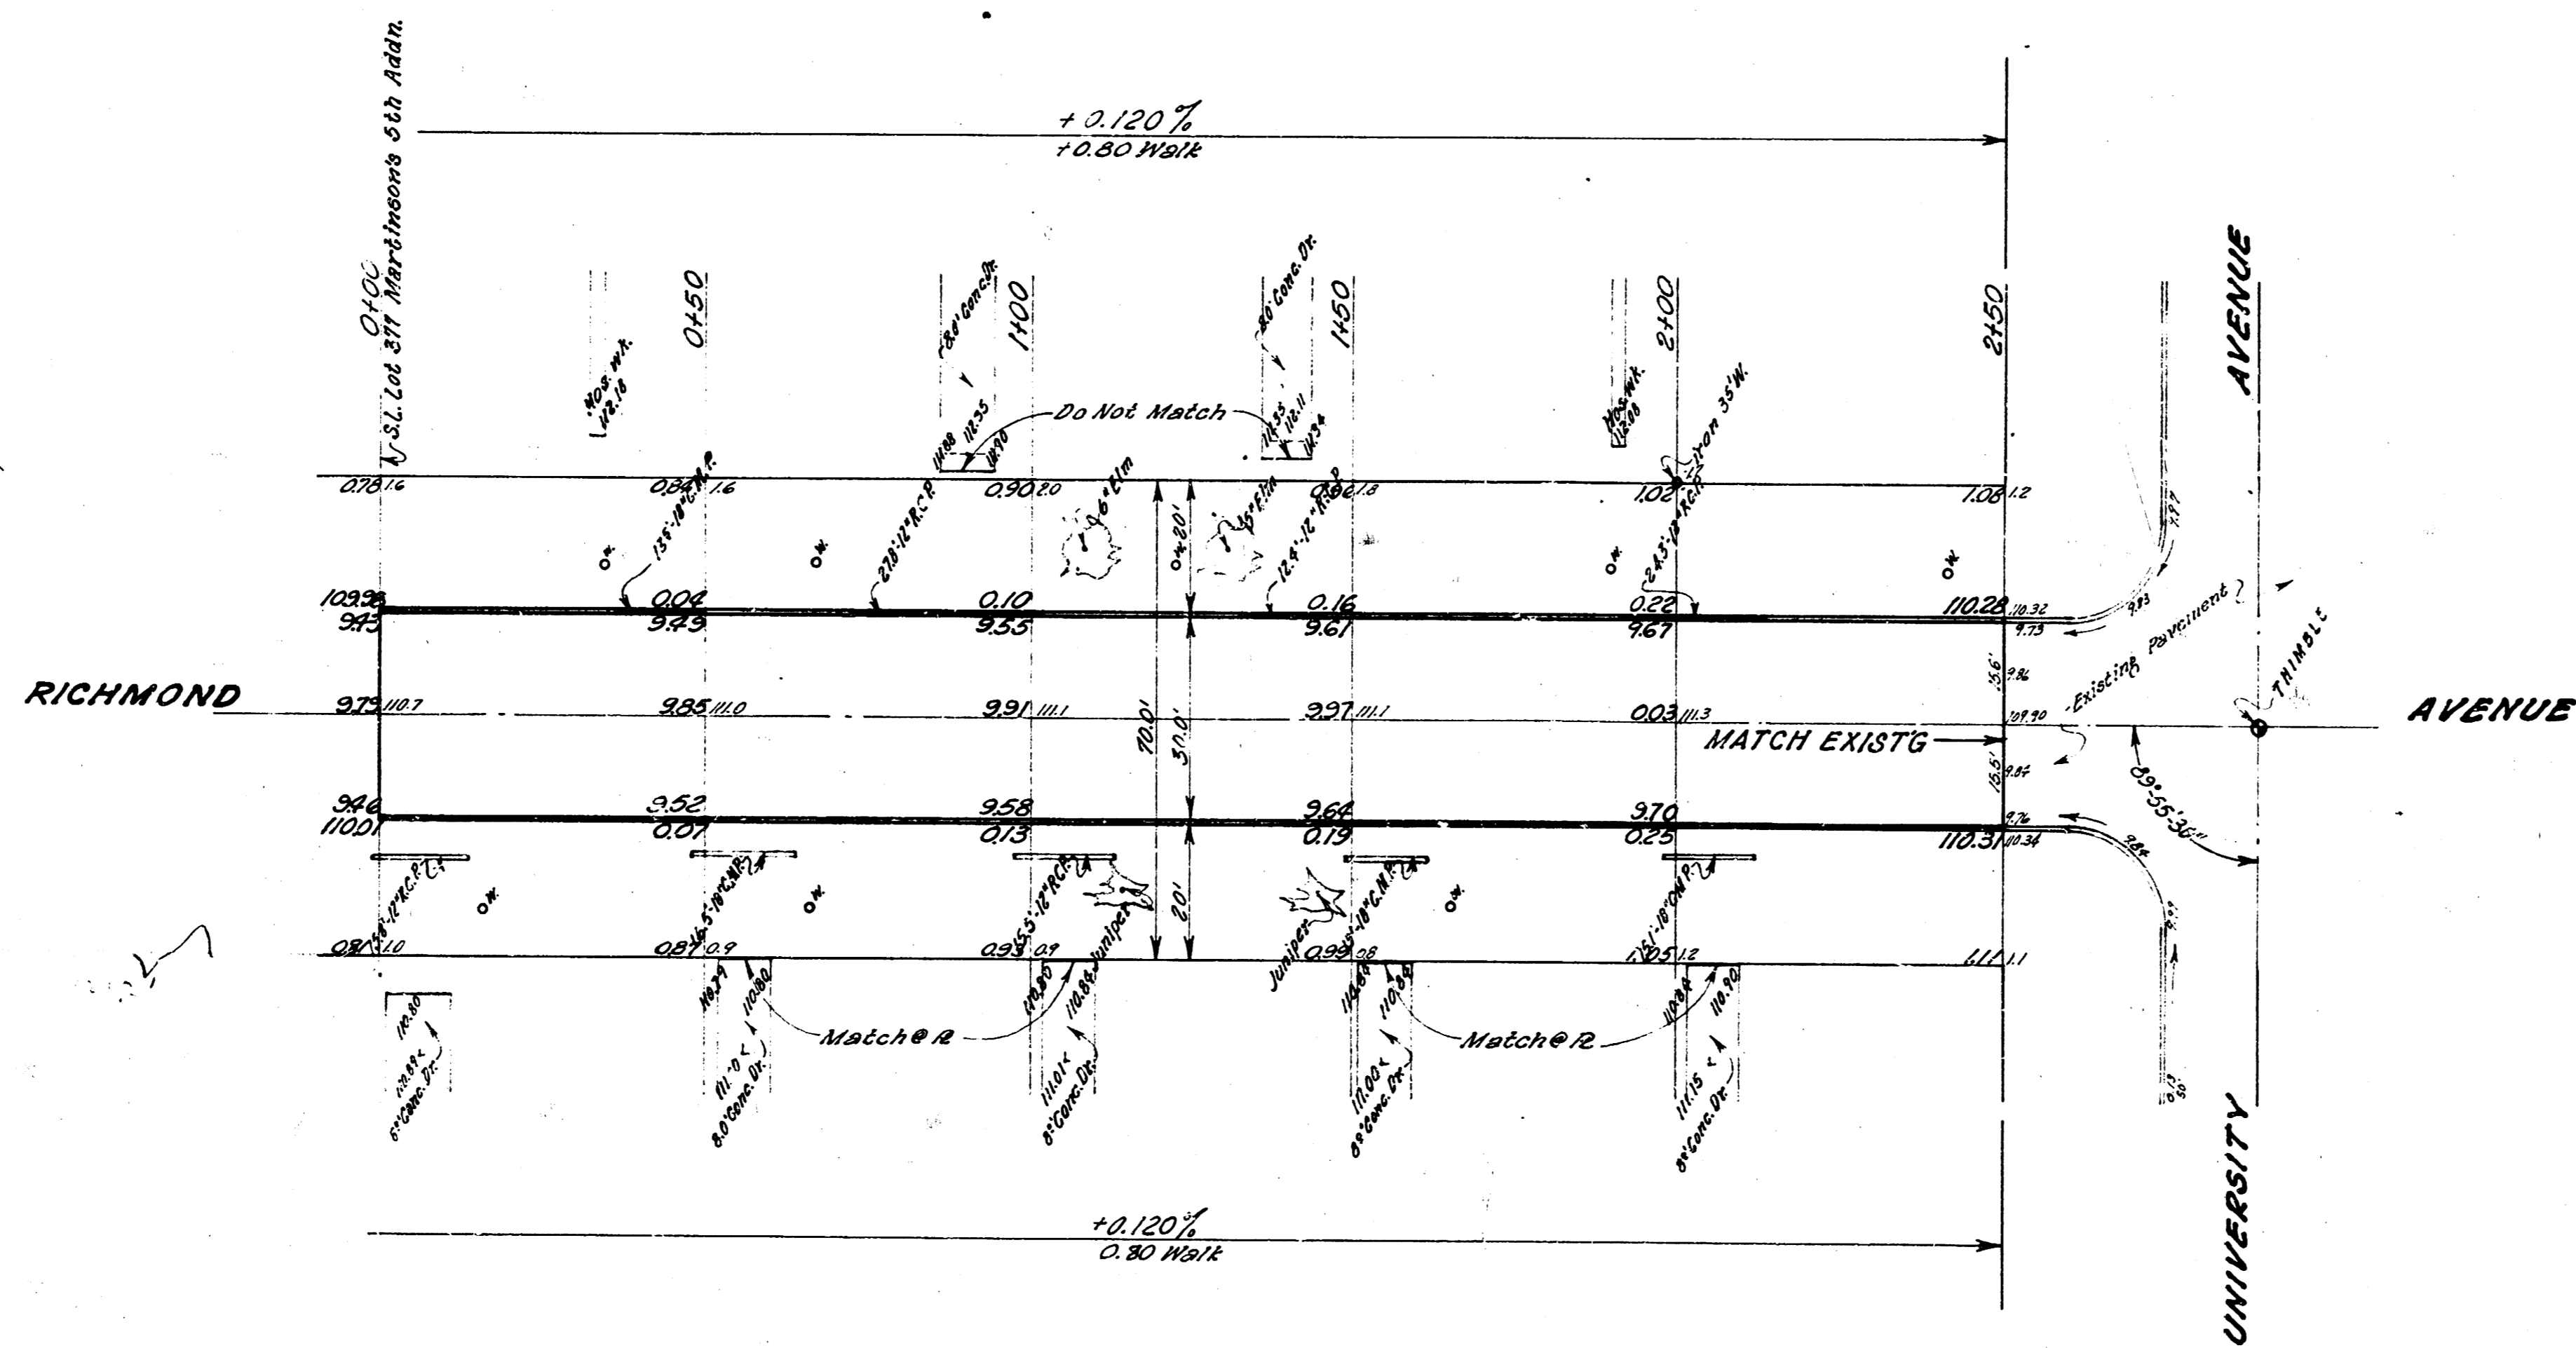

Surveyed by C. W. Smith
 E.L. Smith
 Checked

EXCAVATION
 4571
 557 110%
 5085 CU.

FILL 5
 39-1
 33 110%
 33 CU.



Name of Project -	
RICHMOND AVENUE	
Limits of Project -	
S.L. Lot 377 Martinson 5th. Addn. - S.L. University	
Type of Construction -	
30' Concrete & Curb	
Department of Public Works - Engineering Division	
CITY OF WICHITA, KANSAS	
E.L. Smith City Engineer	
Date - Oct. 1961	Proj. No. C-11-55