



4.1. 17.64 RE SPIKE AS PER SS RIDGECREST 10' W' LYNWOOD
 6.35 LINE - SOUTH PROPERTY LINE RIDGECREST ROAD.

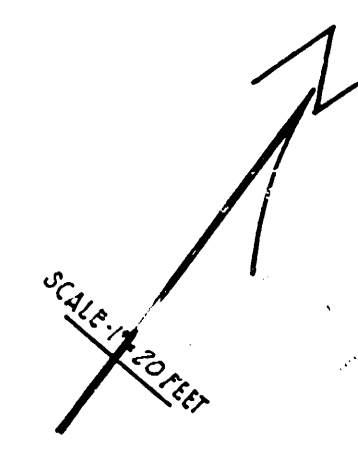

END PROJECT HERE

Survey G. 10075 Bk. 18-1
 1/4 Sec. 18
 T. 15 N. R. 10 E.
 C. 18

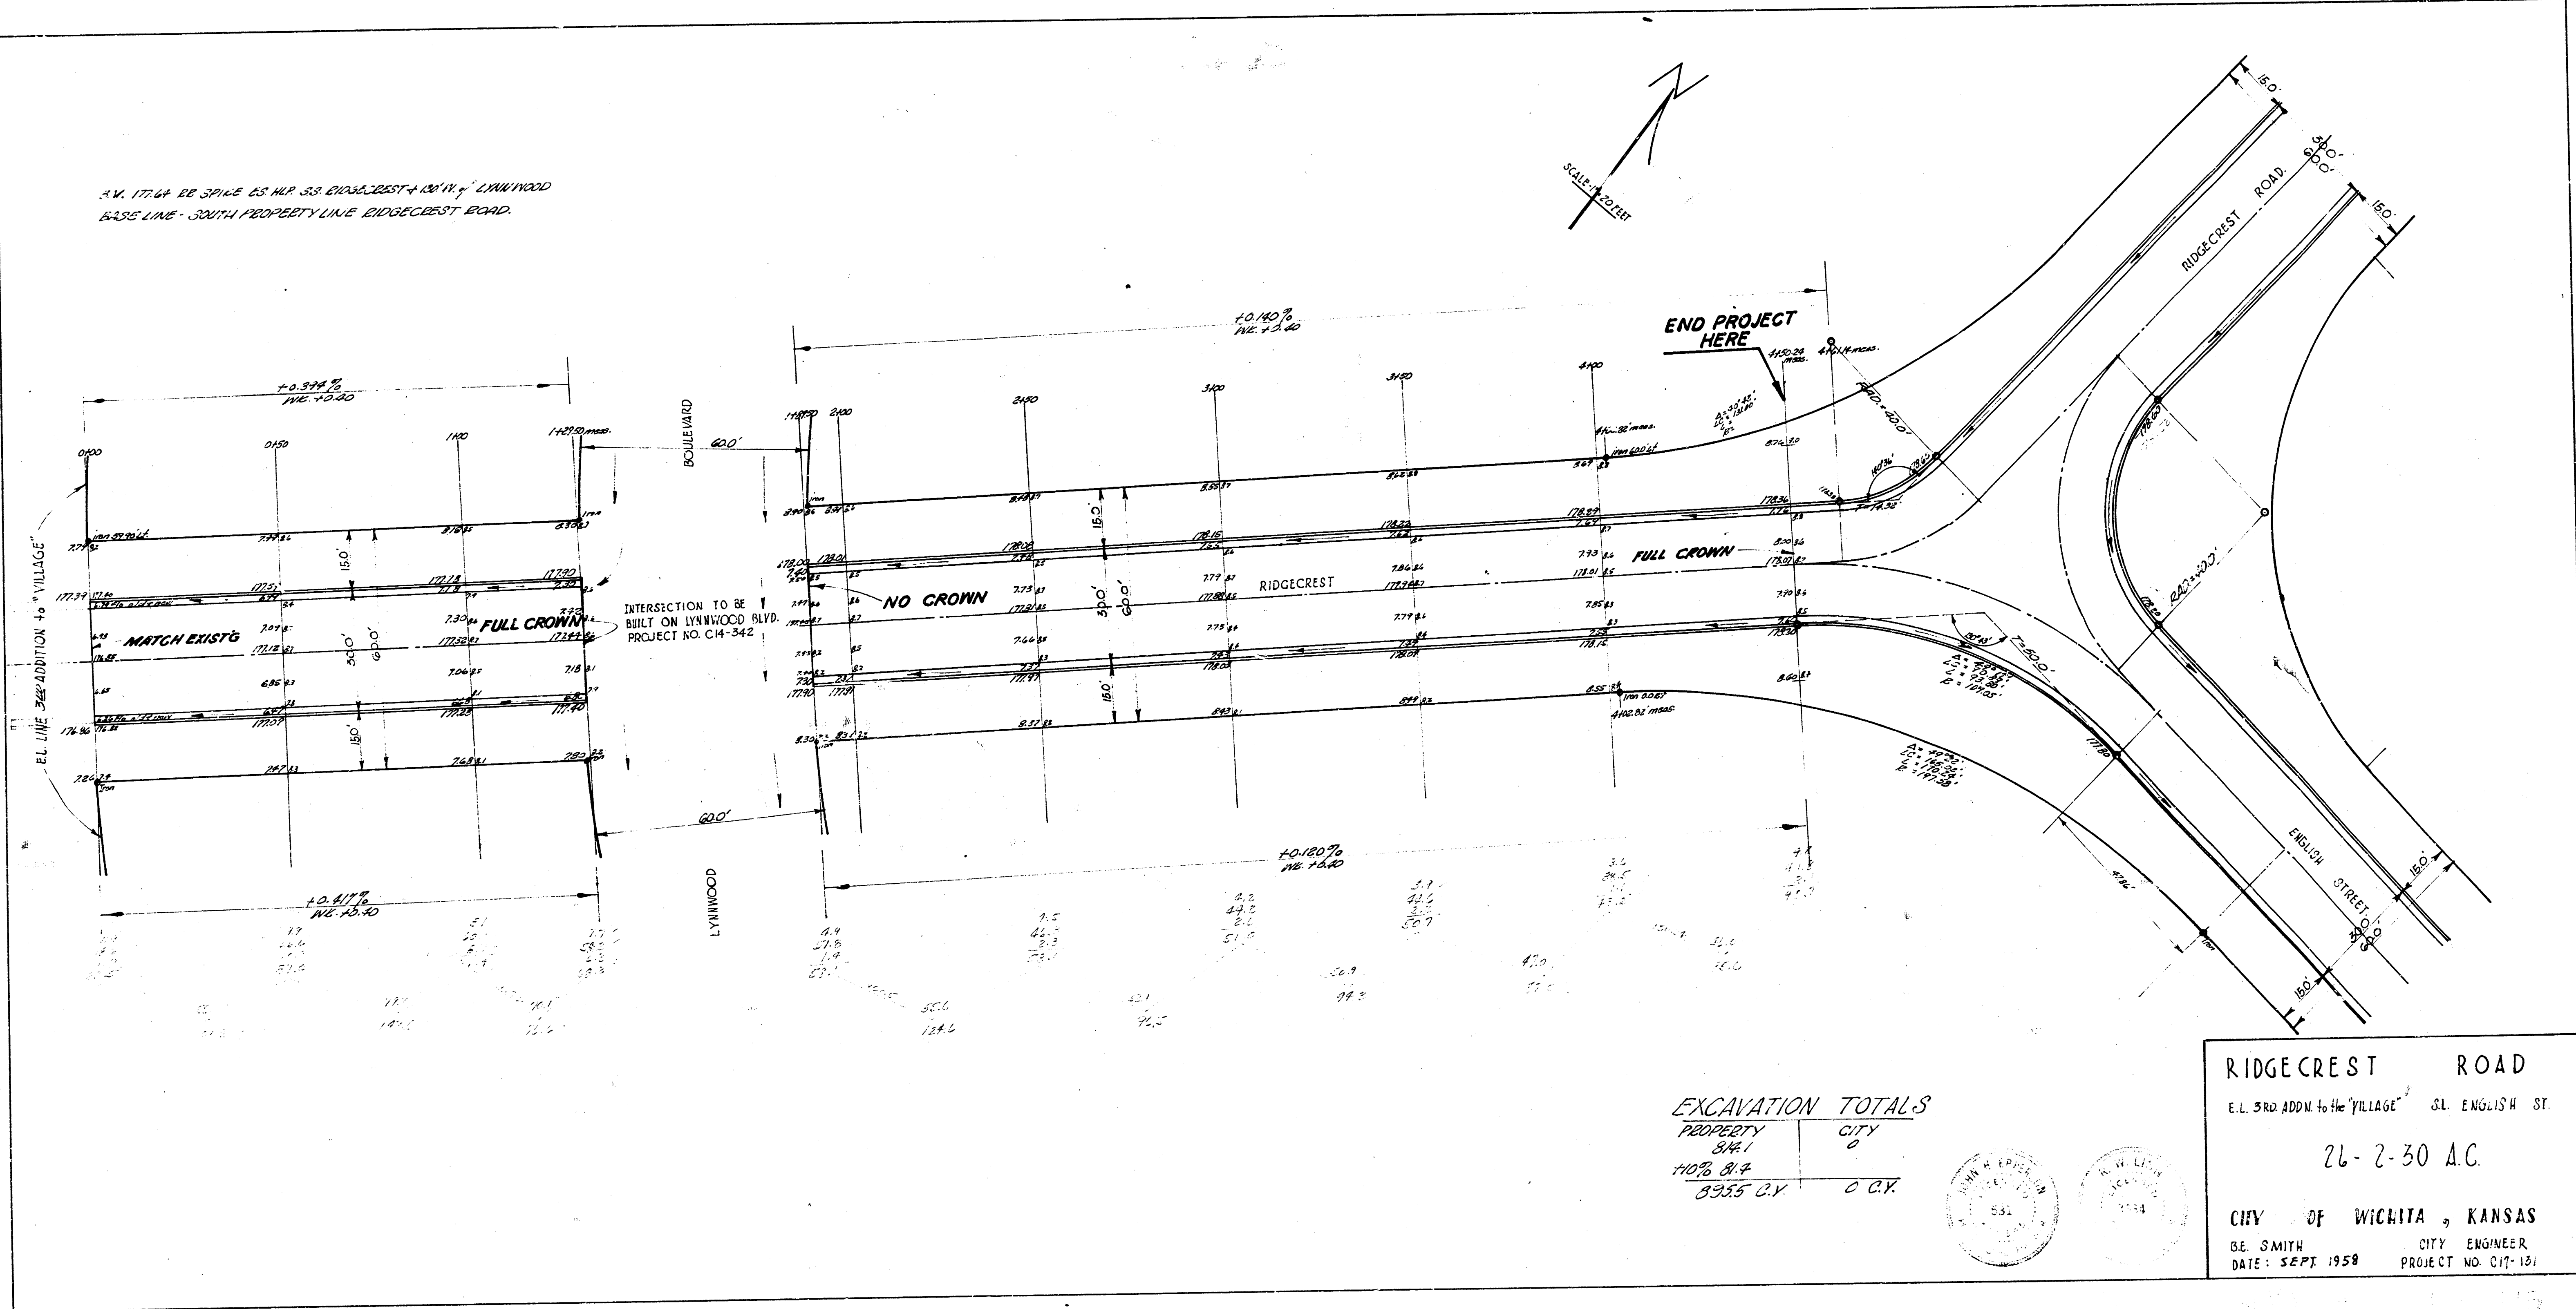

EXCAVATION TOTALS

PROPERTY	CITY
844.1	0
1103.814	0.00
8555.04	0.00

RIDGECREST ROAD
 E.L. 3RD ADDN to the VILLAGE ST. ENGLISH ST.
 26-2-30 A.C.
 CITY OF WICHITA, KANSAS
 BE. SMITH CITY ENGINEER
 DATE: SEPT 1958 PROJECT NO. C17-131

