



BM. 137.54 STD. NW COR. MT. VERNON & EDGEWOOD
BM. 140.55 "M" IN MUELLER TOP HYD. SW. COR. FUNSTON & RIDGEWOOD

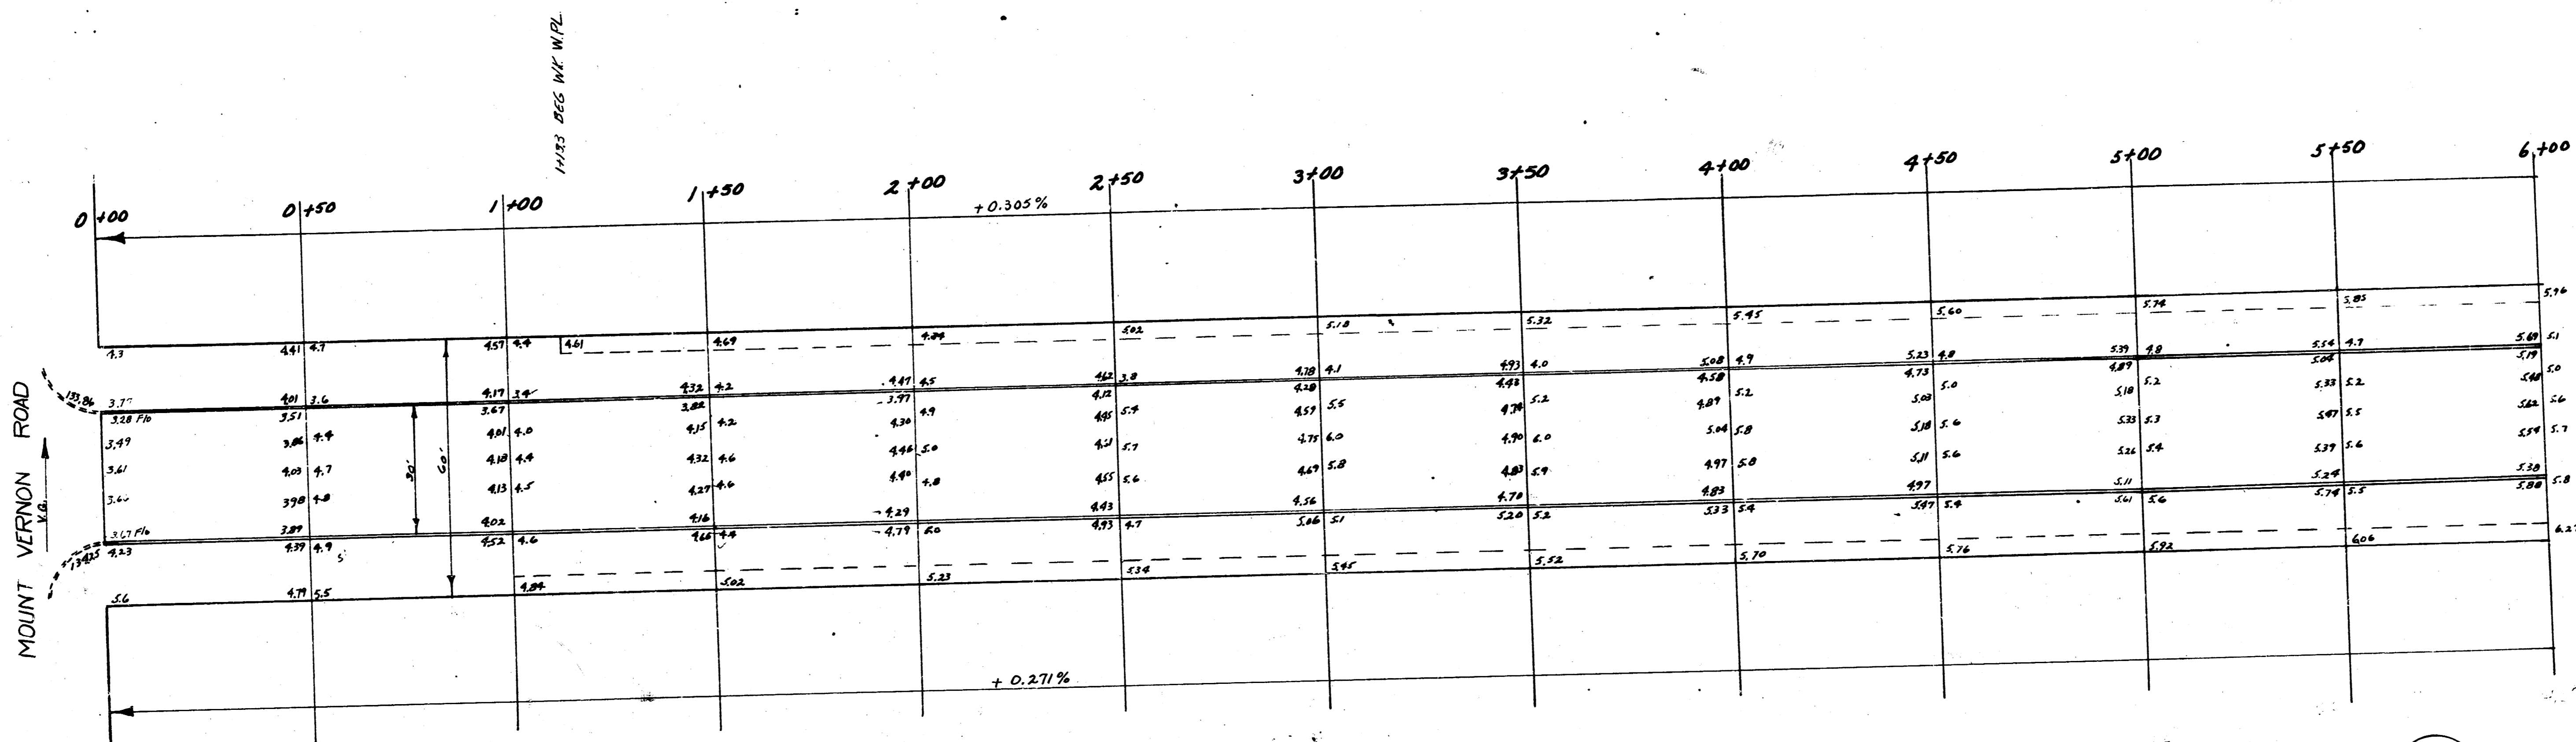

1/2

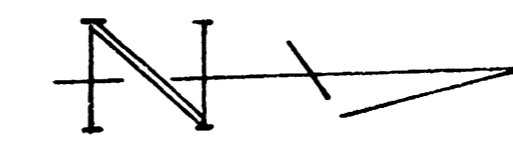

RIDGEWOOD DRIVE
 N.L. MT. VERNON To S.L. FUNSTON
 30' CONC. & C.C.
 CITY OF WICHITA, KANSAS
 L.K. WHITE CITY ENGINEER
 APRIL 1952 PROJ. No. C-11-312

