


Comb. C&G, only
 BT. 116.83 - 5.01 2nd c.c. (Referenced)

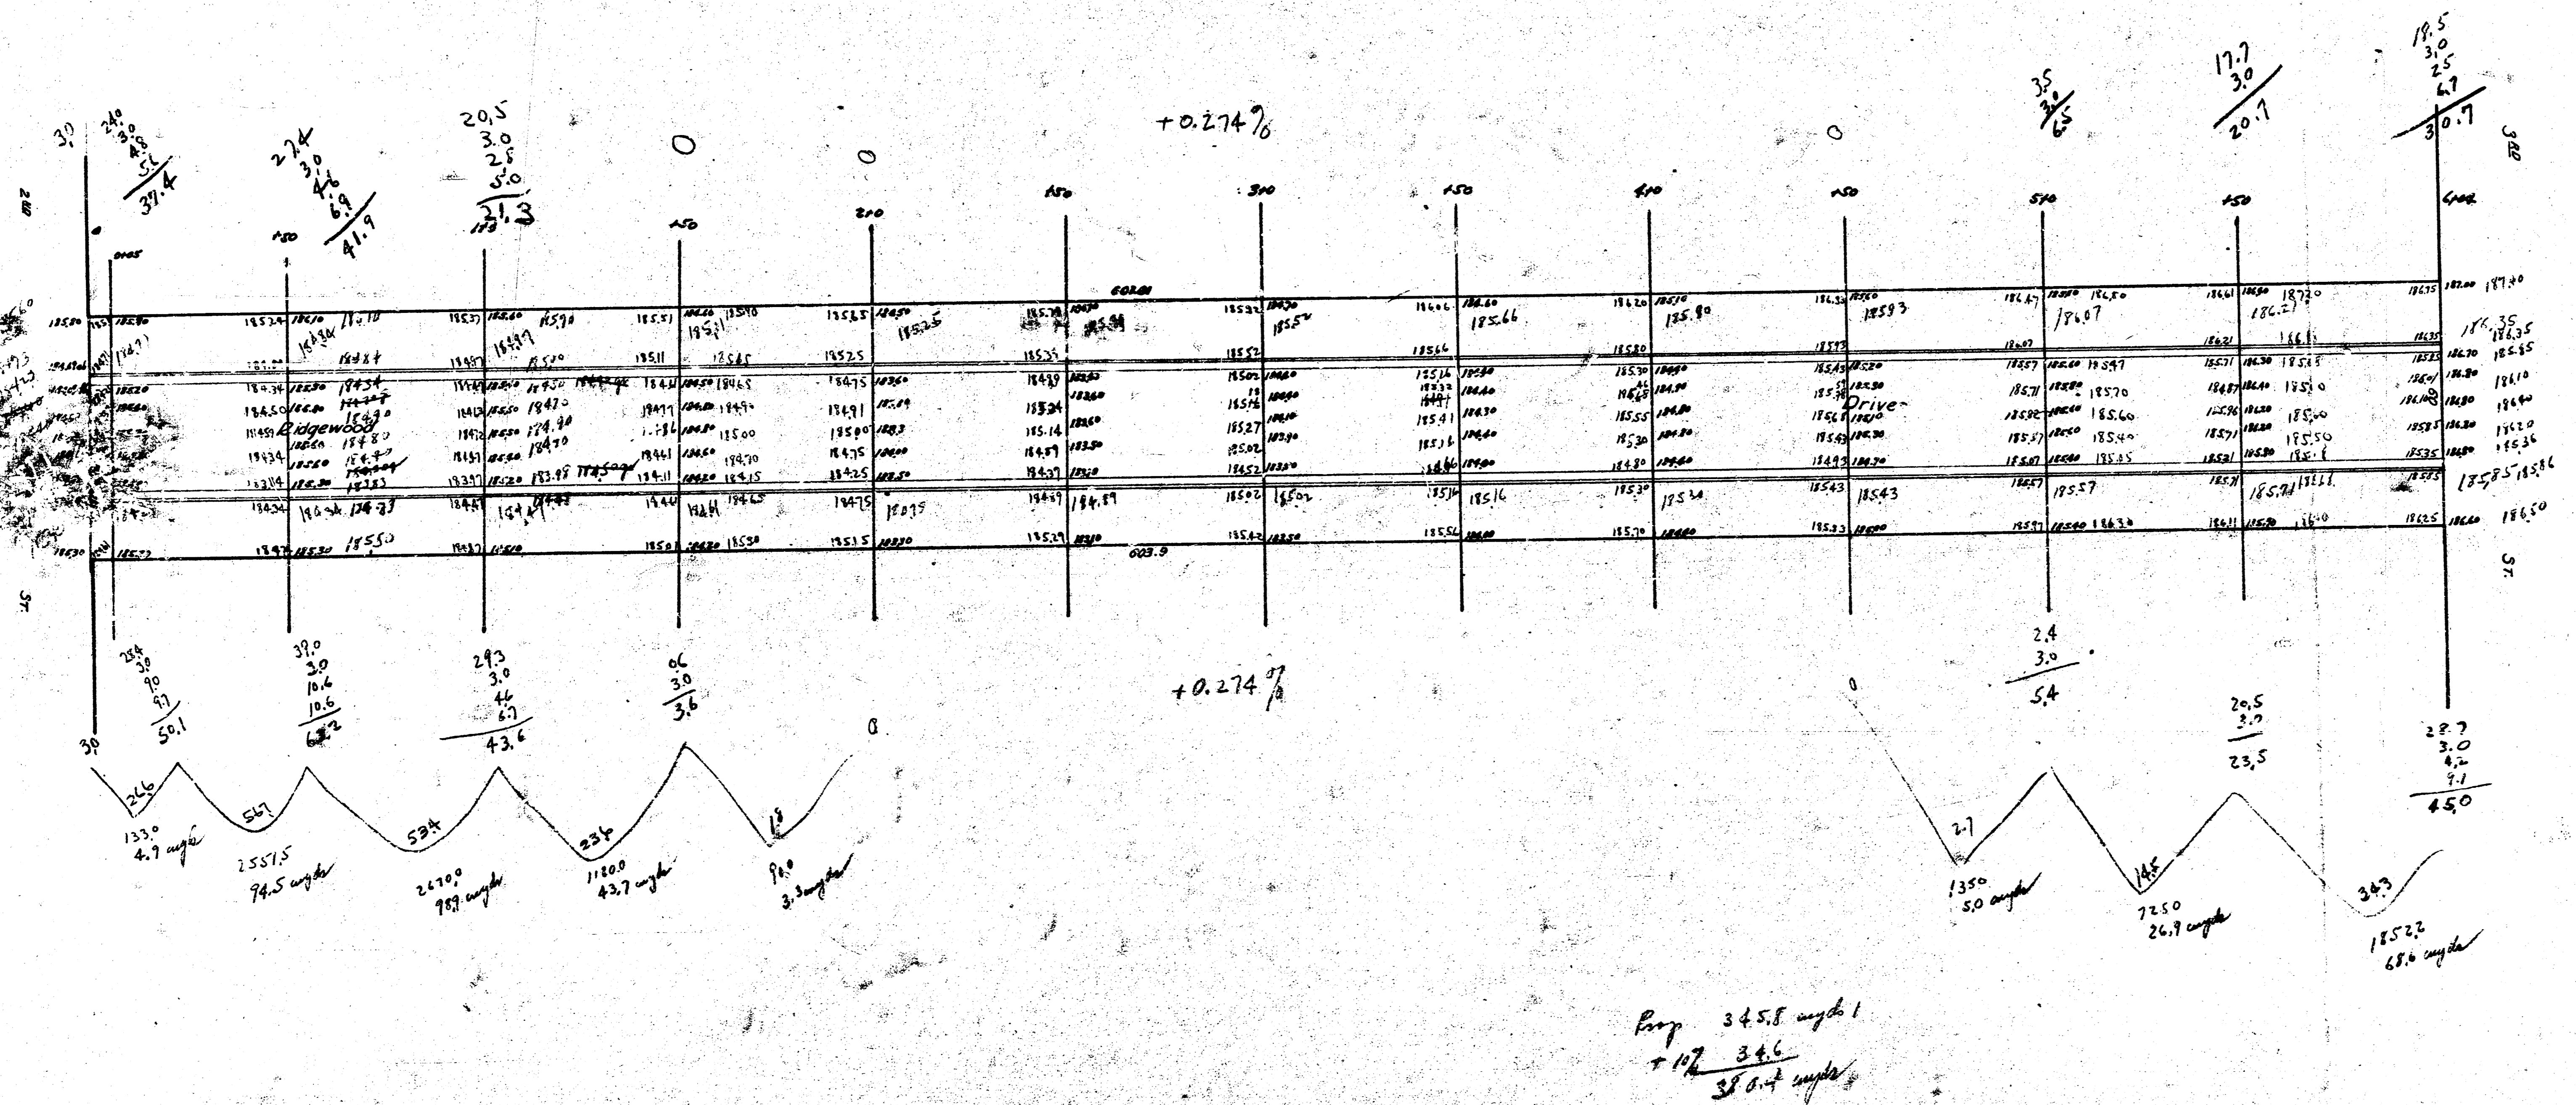

Paving Plan
 Ridgewood
 N.E. Rd.
 52.34
 1939

Prop 345.8 angle 1
 + 17 34.6
 38 0.4 angle 2