


34. 0174 "B" in BITCHIE N. CURB PARKWOOD LN., NE RIDGEWOOD DR.  
STATIONING ON WEST PROPERTY LINE 102TH.


SCALE 1" = 20' → N

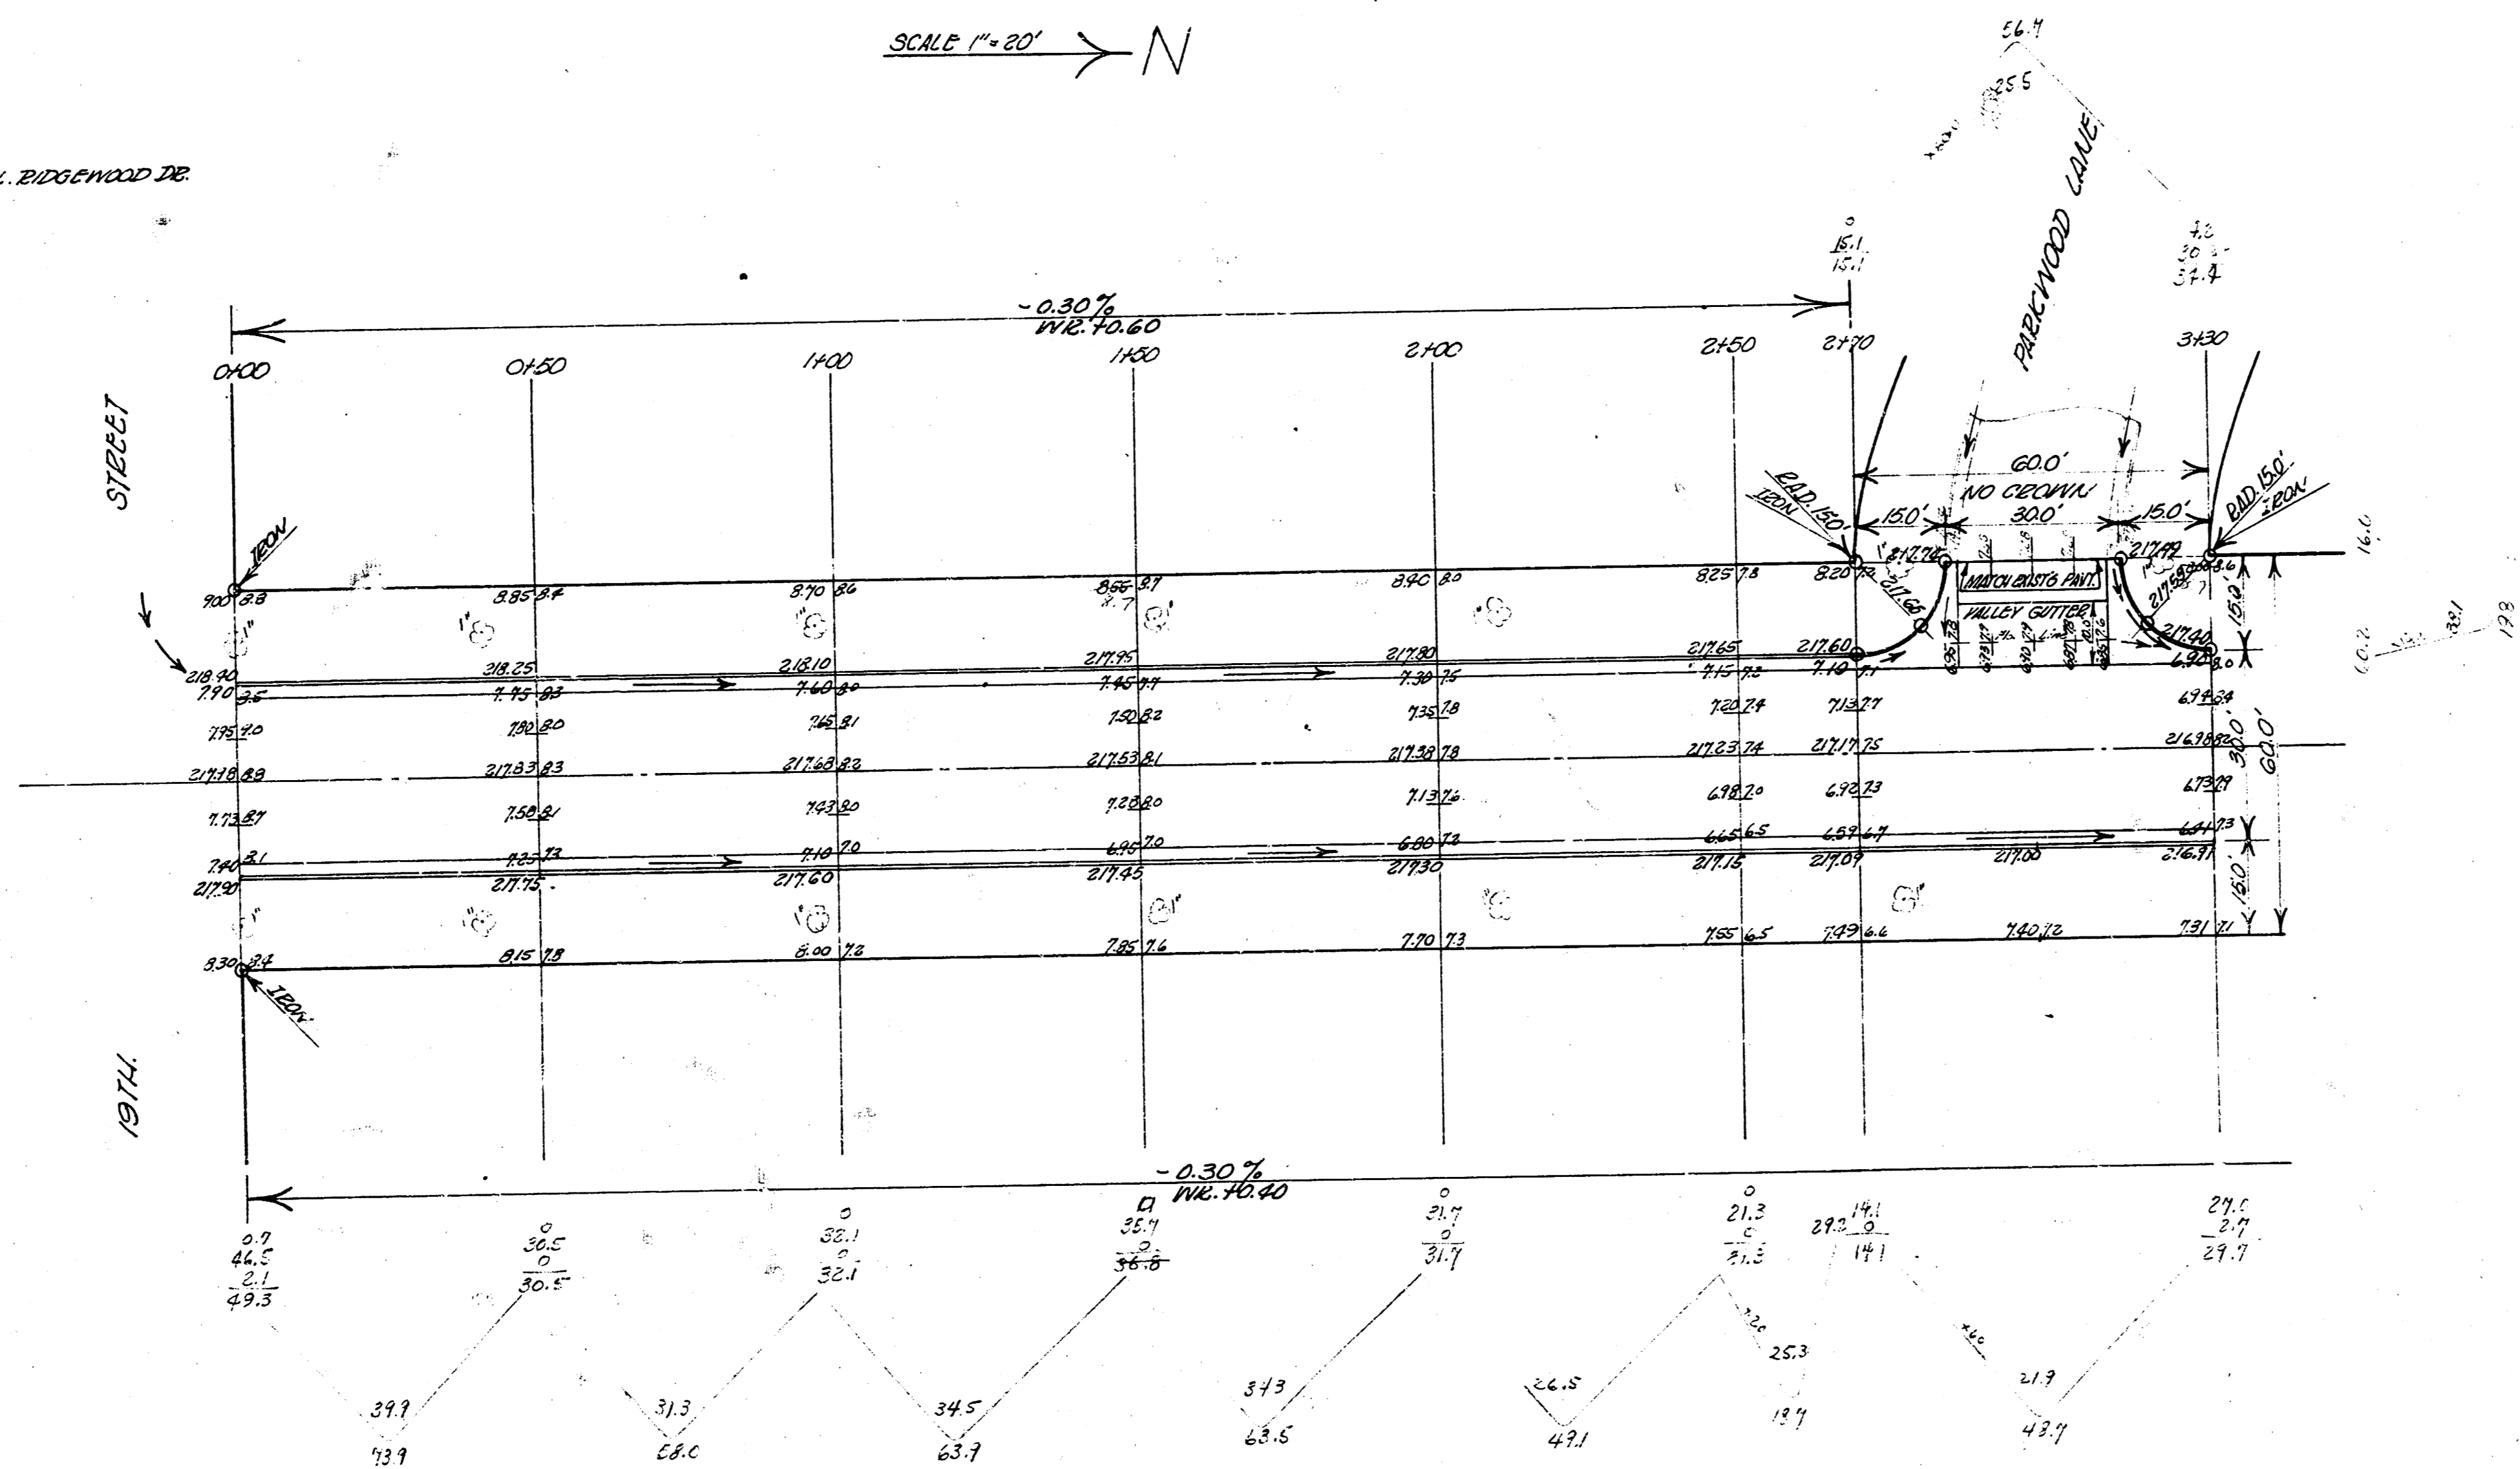

Survey by  
Plan  
Checked by  
Date

EXCAVATION TOTALS

PROP.	CITY
375.8	76.5
107.5	107.5
483.3	184.0

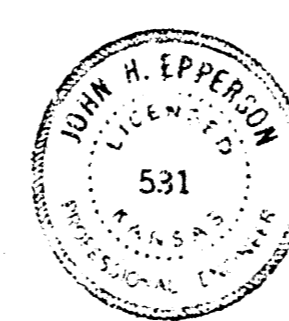

**BIDGEWOOD DRIVE**  
 N. 19TH STREET to N. PARKWOOD LN.  
 26-2-30 ASPH CONC.  
 CITY OF WICHITA, KANSAS  
 B.C. SMITH CITY ENGINEER  
 Date: JULY 1958 Proj. No. C18-38