



B.M. STD. 6' NO. 22'E OF SE. COR. MERIDIAN & MAY ELEV. 104.85  
 B.M. UZB SPIKE IN E.F.C. A.T. & T. POLE 90' NO. 22' W OF N. FROM AT MERIDIAN & RITA ELEV. 104.32

**NOTE**  
 INSTALL 40'-15" R.C.P. IN DITCH ON MERIDIAN  
 CONSTR. A DIRT & SAND HOOKUP.

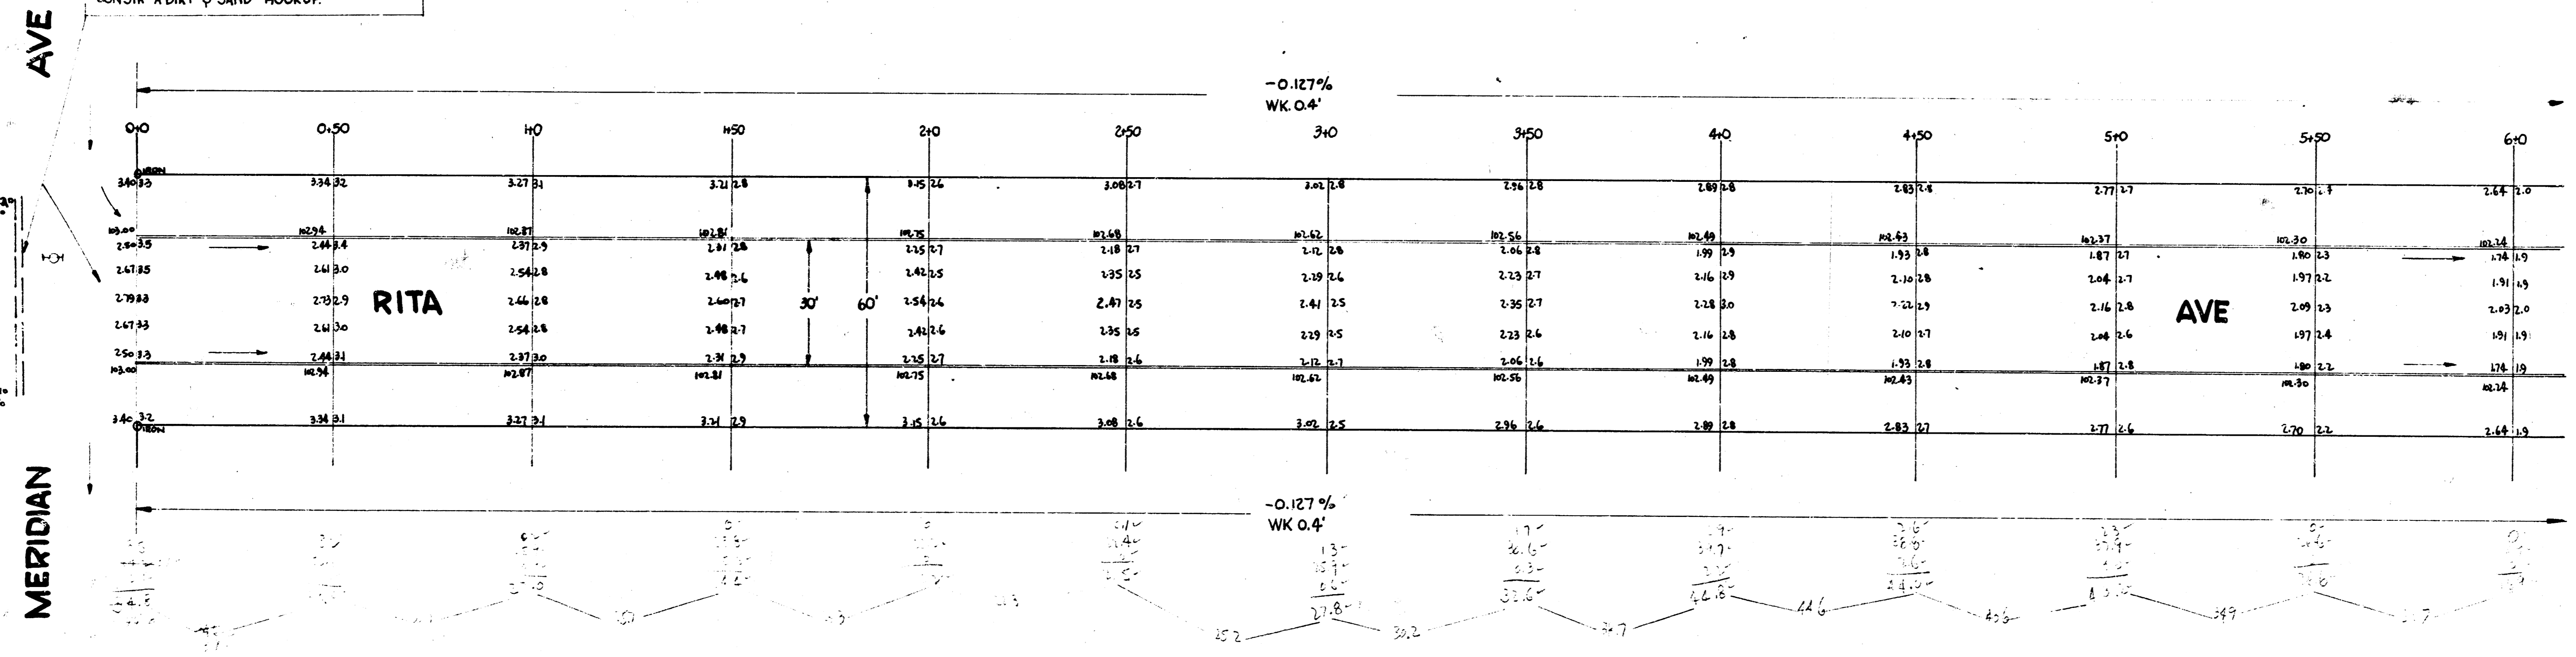

**RITA AVE**  
 E.L. MERIDIAN TO W.L. EVERETT  
**30' CONC & CURB**  
 CITY OF WICHITA, KANSAS  
 B.E. SMITH CITY ENGINEER  
 JULY 1955 PROJ. NO. C14-365

B.M. "M" IN MUELLER FIRE PLUG N.W. COR. RITA & EVERETT ELEV. 105.44

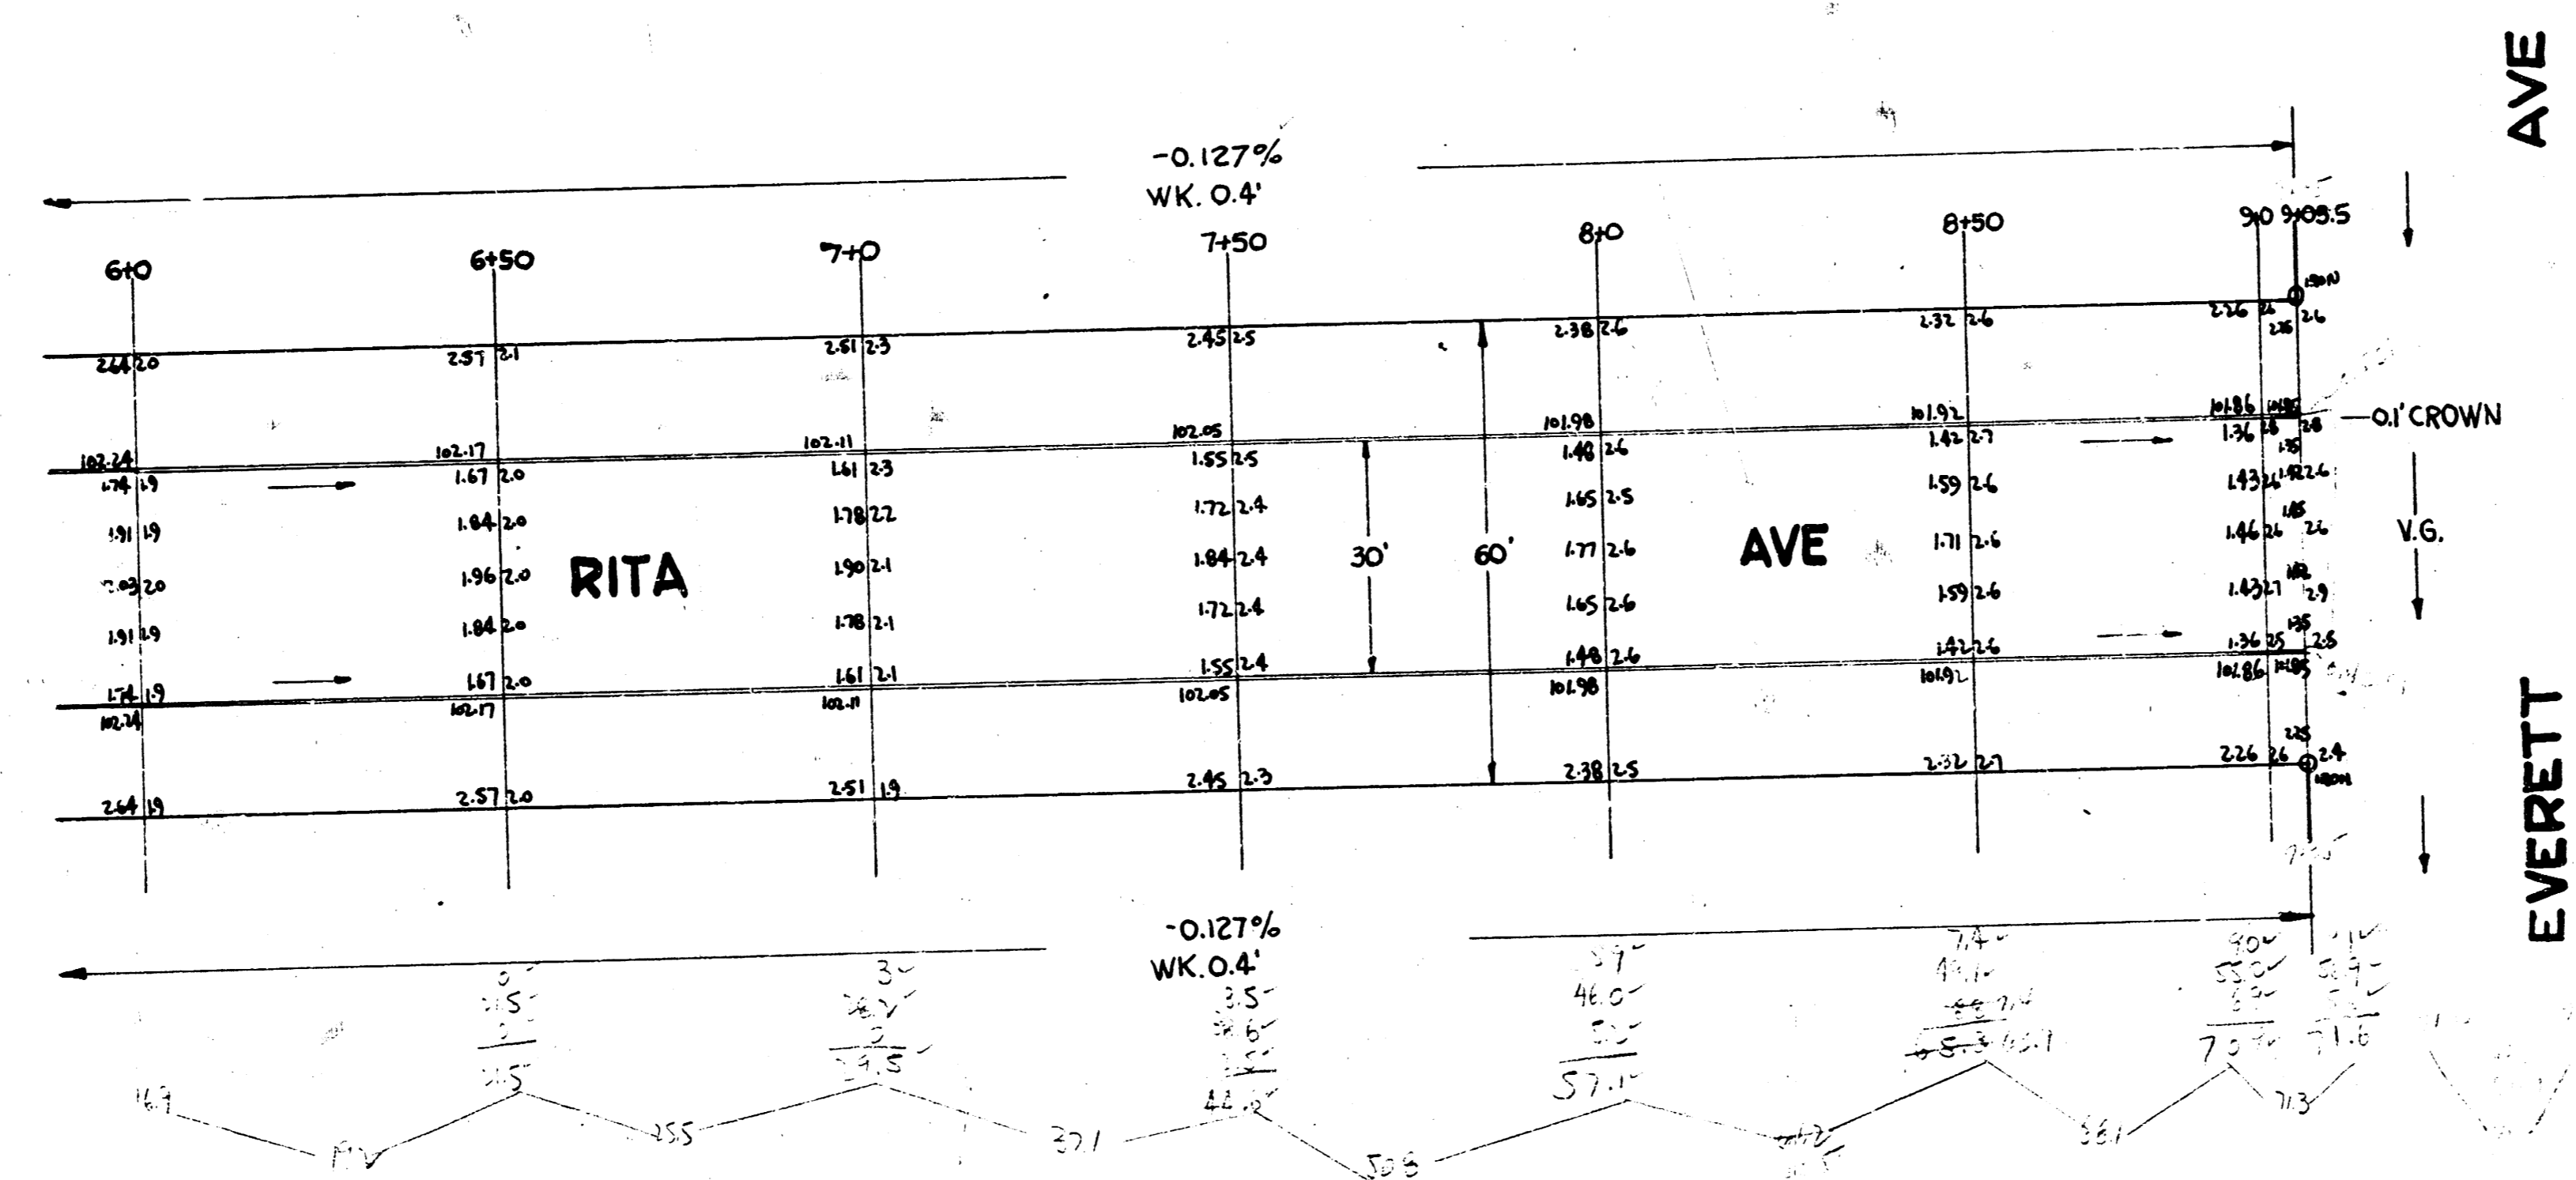

N  
Z  
S

**RITA AVE**  
PROJ. NO. C14-365