



K-12

B.M. 80" SPIKE IN S.W. COR. FOR COR. POST 150' N. N.E. COR. OF COUNTRYSIDE PLAZA NO. 7
B.M. COR. WK. INT. OF W.L. ROOSEVELT & S.E. COUNTRYSIDE PLAZA NO. 7


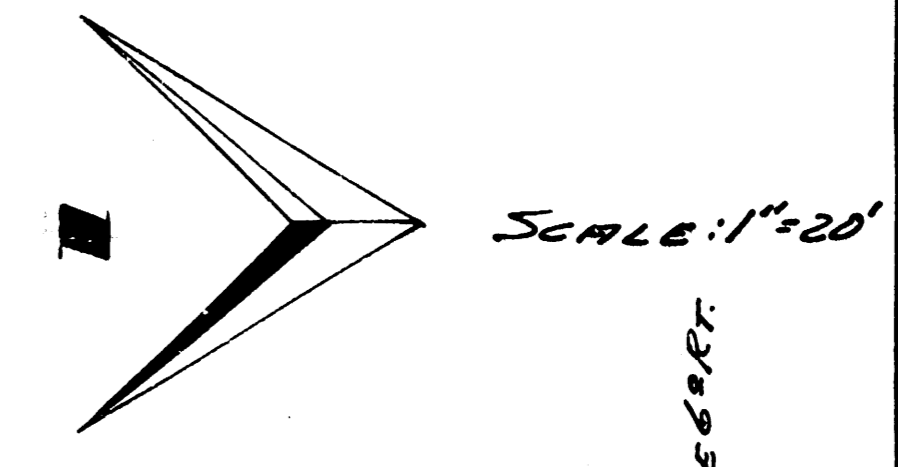


— TOTAL EXCAVATION —

PROP.	CITY
2740.6	537.1
+10%	53.1
3014.6 CU YDS.	573.0 CU YDS.

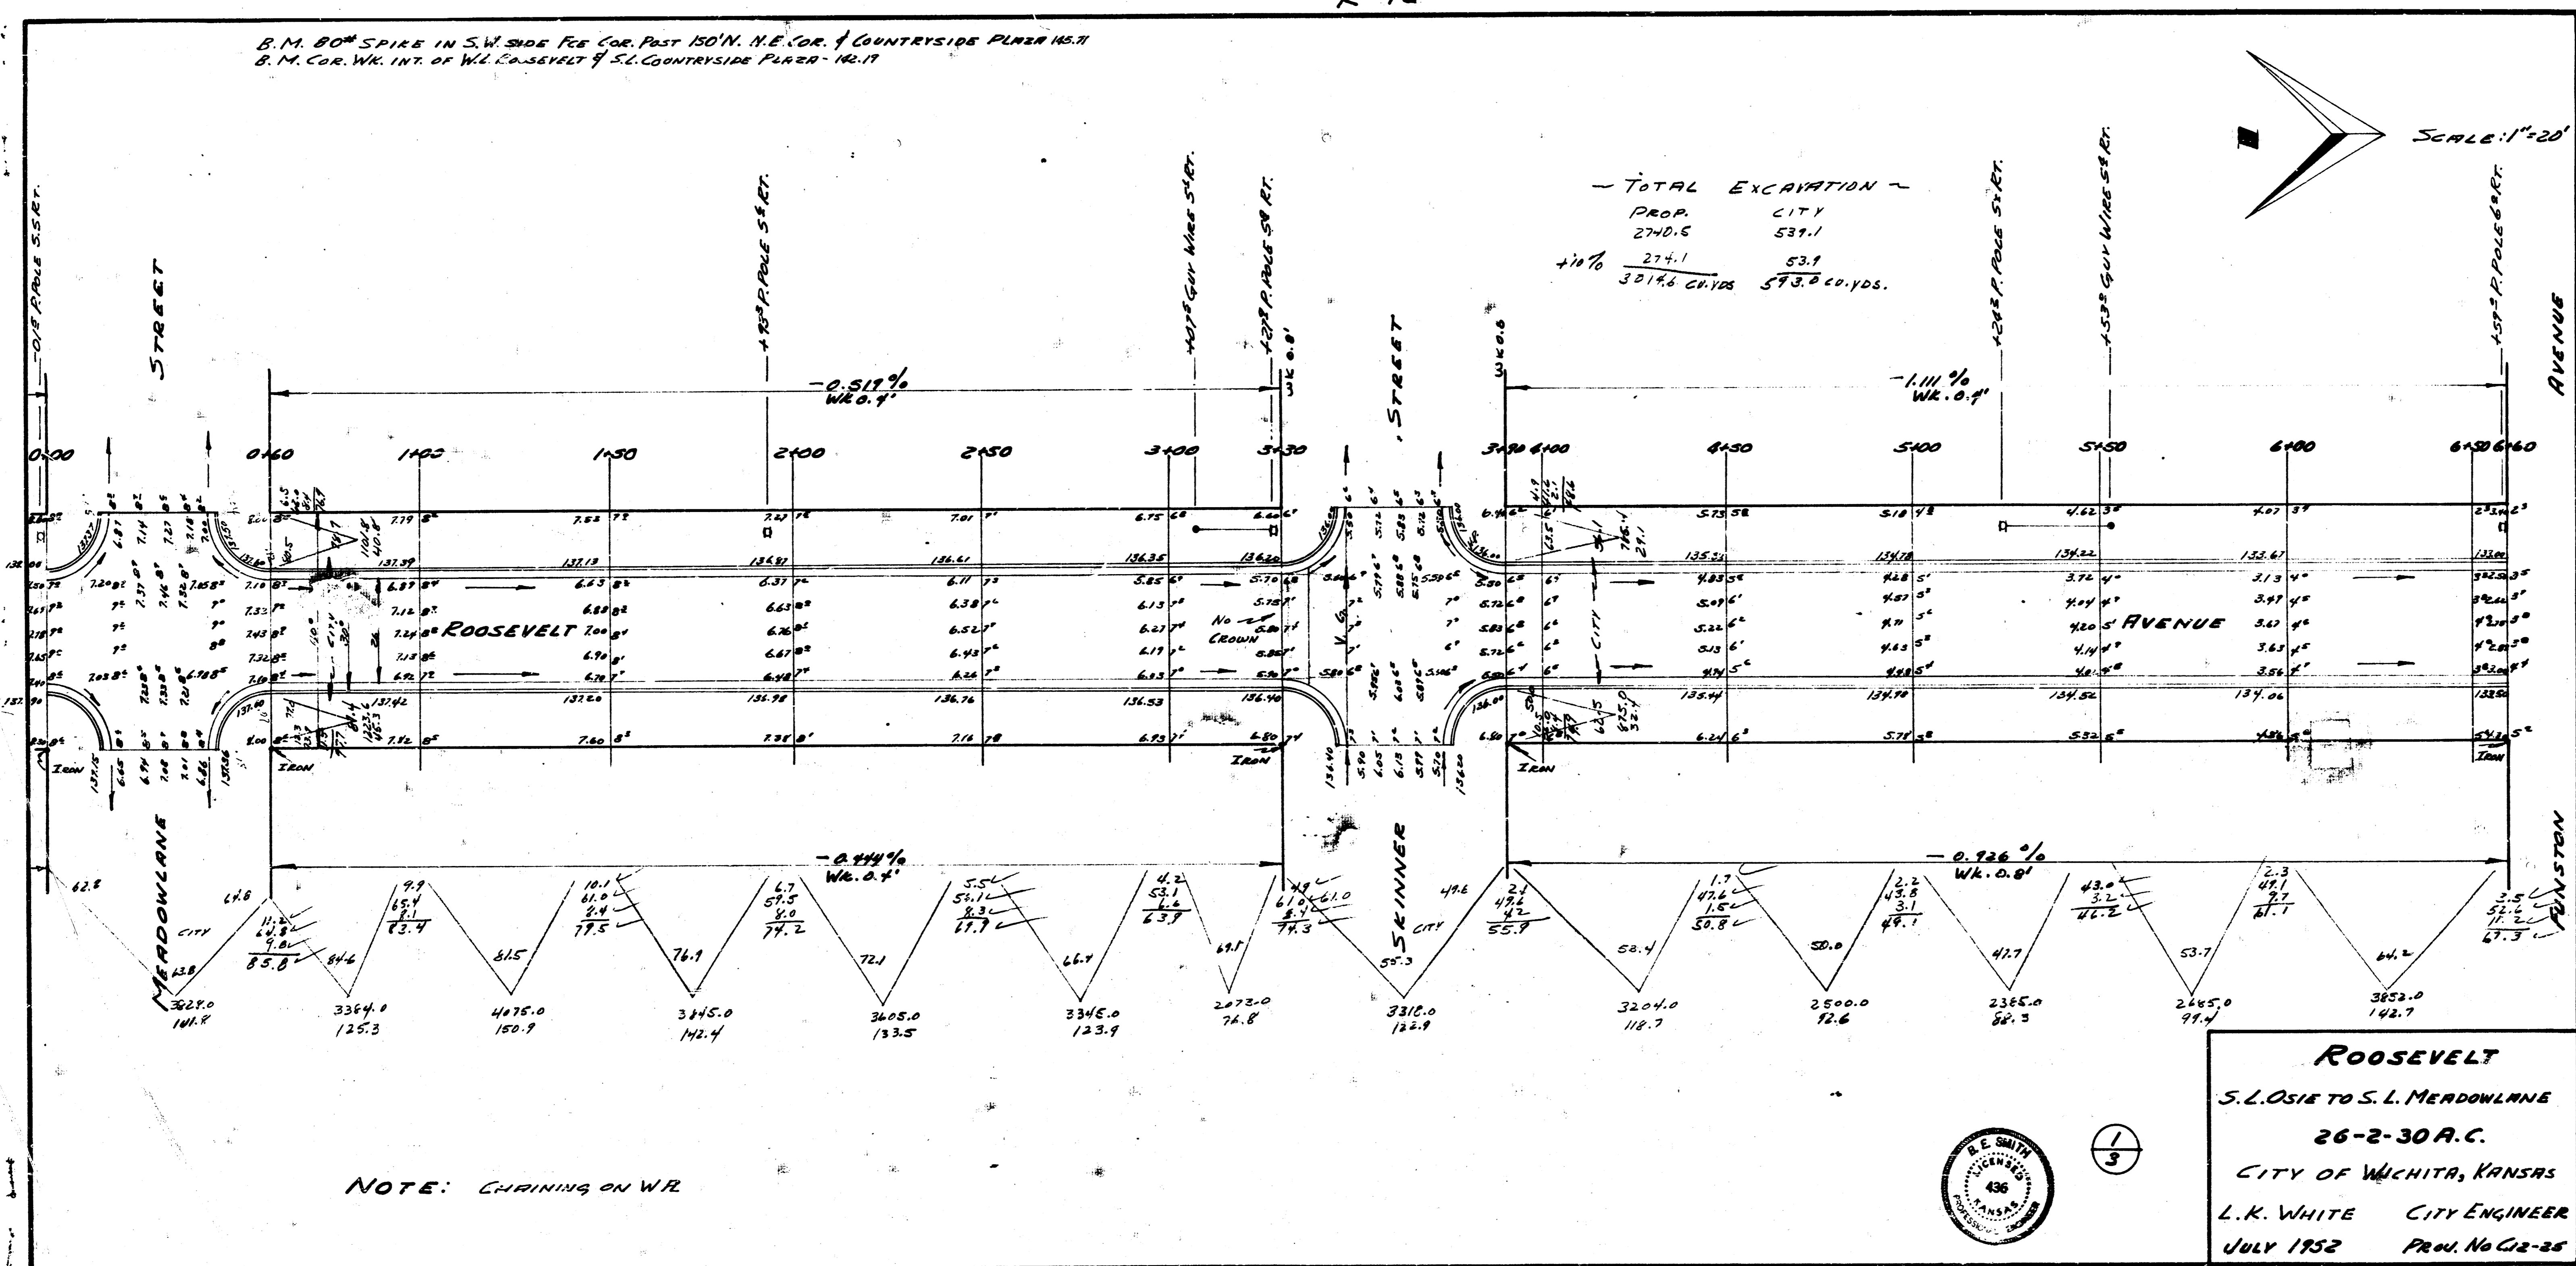


B.M. COR. WK INT. OF WL. ROOSEVELT & S.L. COUNTRYSIDE PLAZA - 122.9

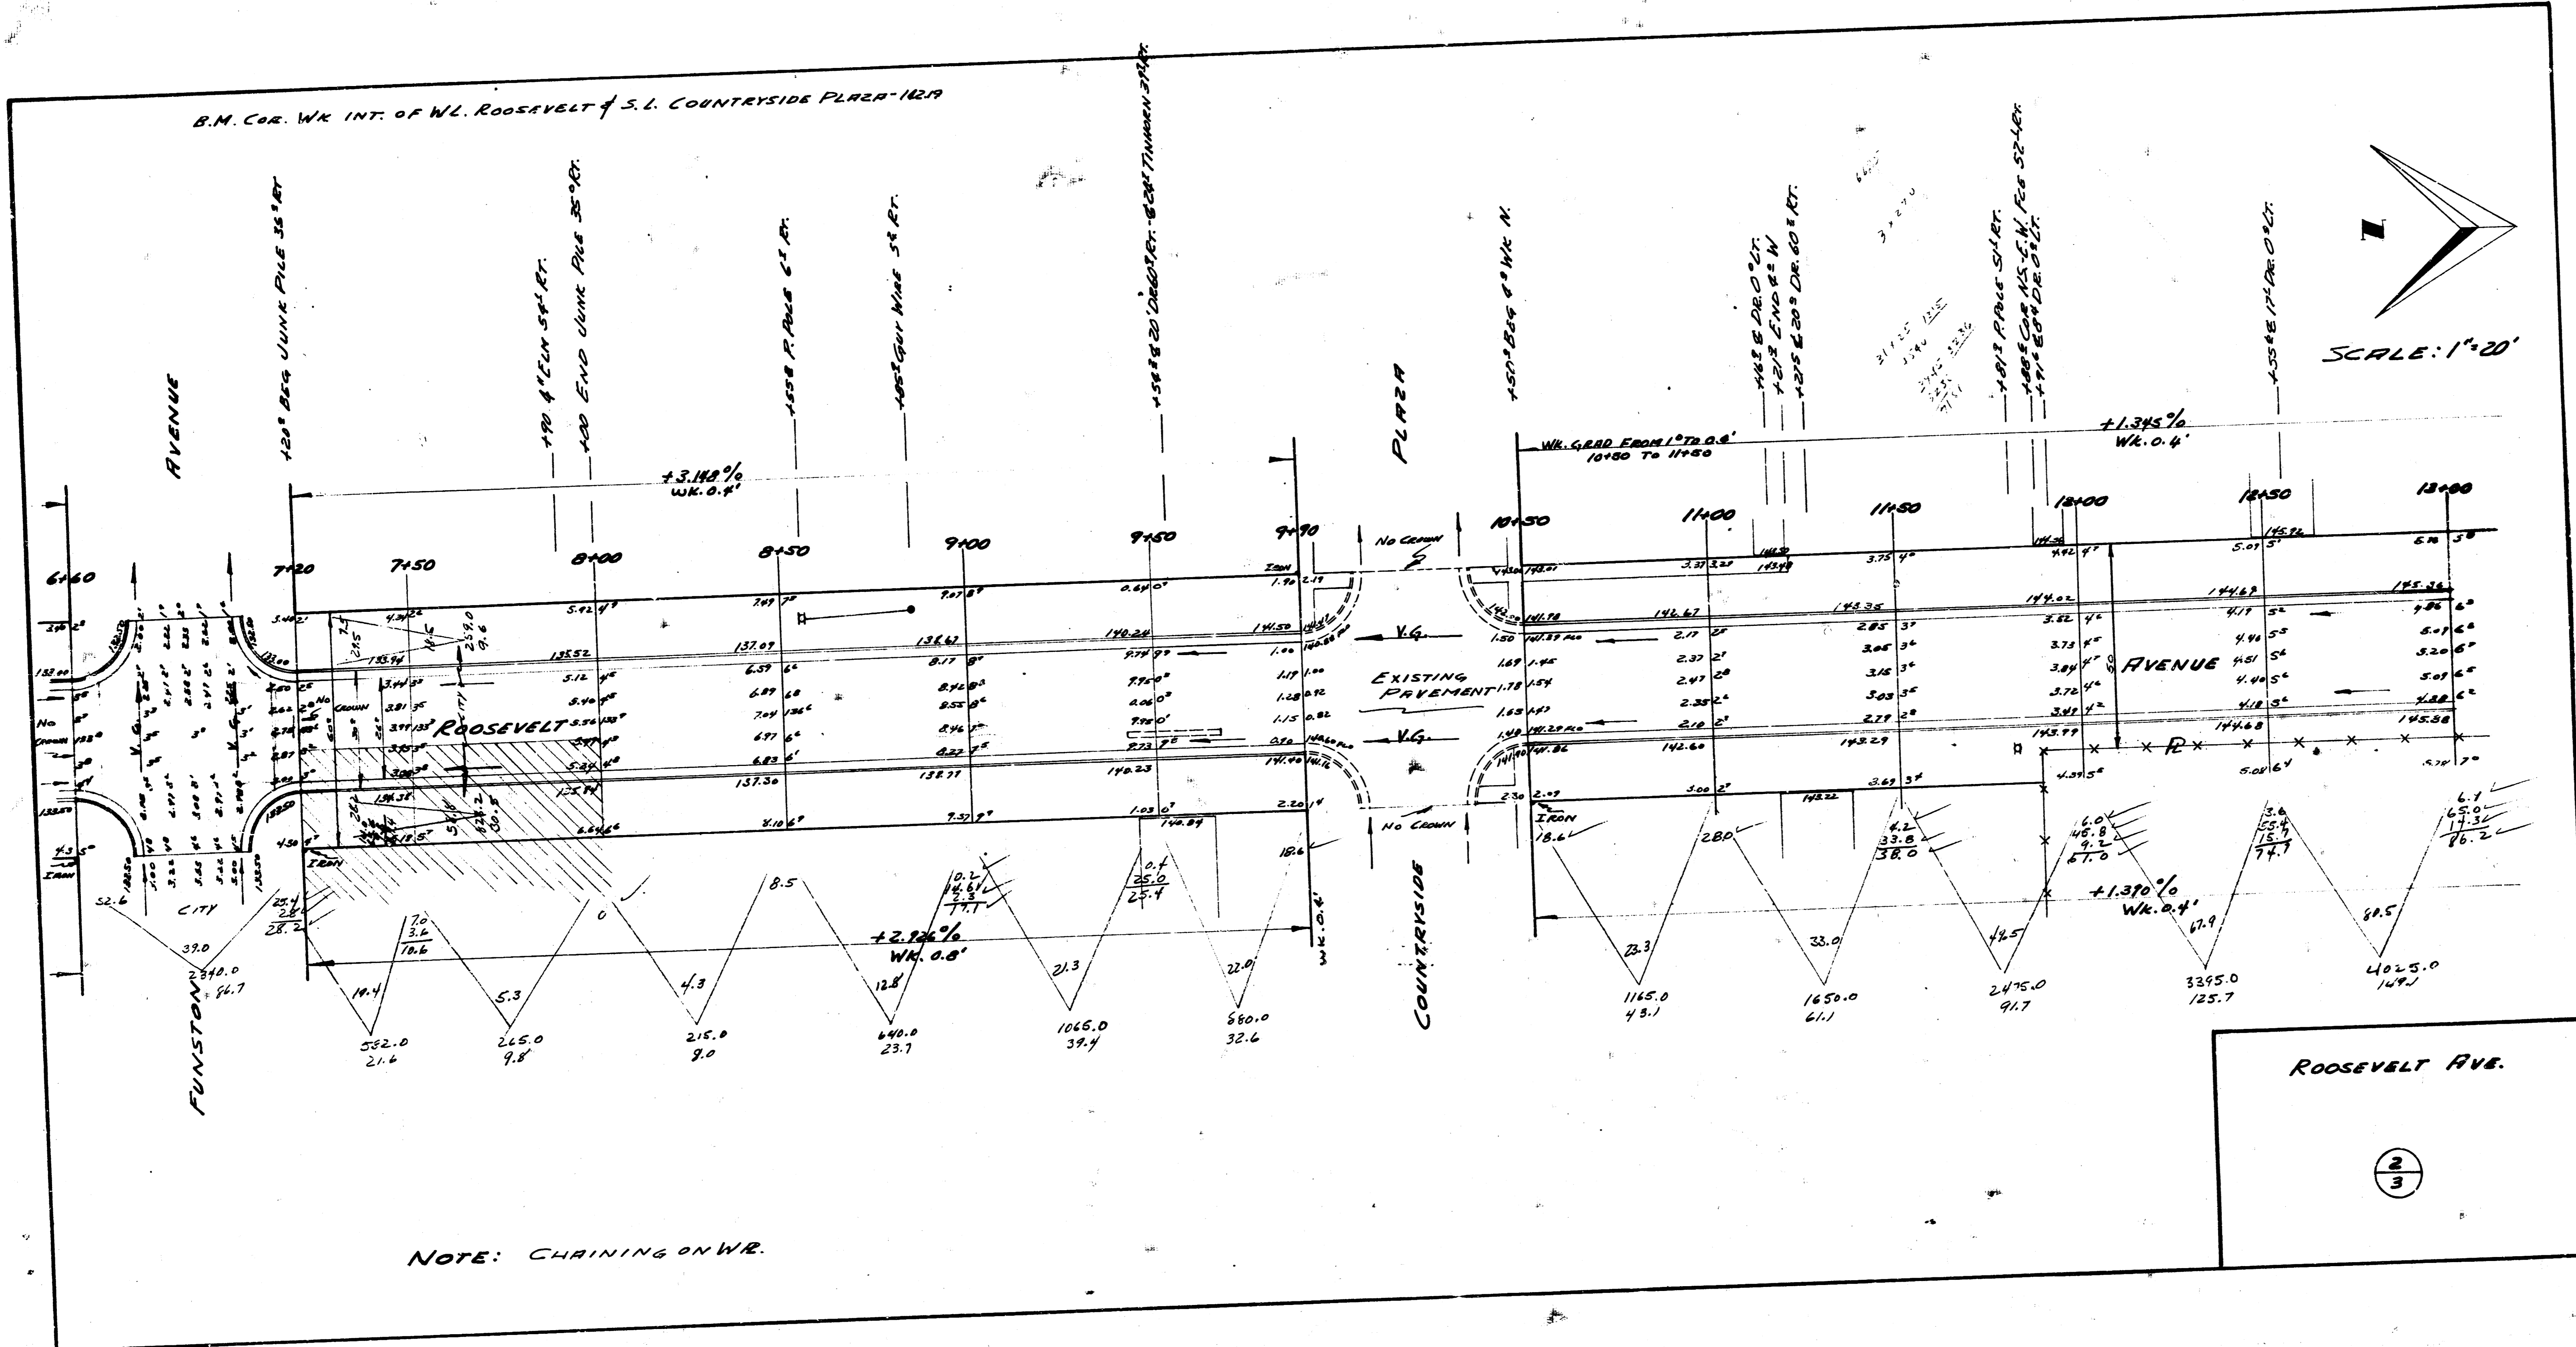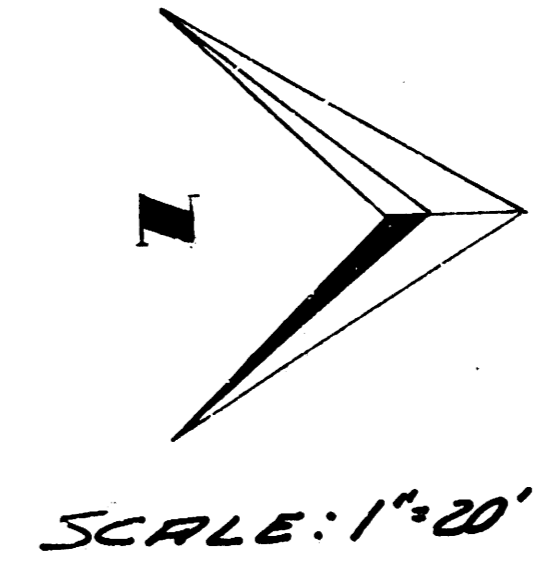

NOTE: CHAINING ON W.R.

ROOSEVELT AVE.
2
3

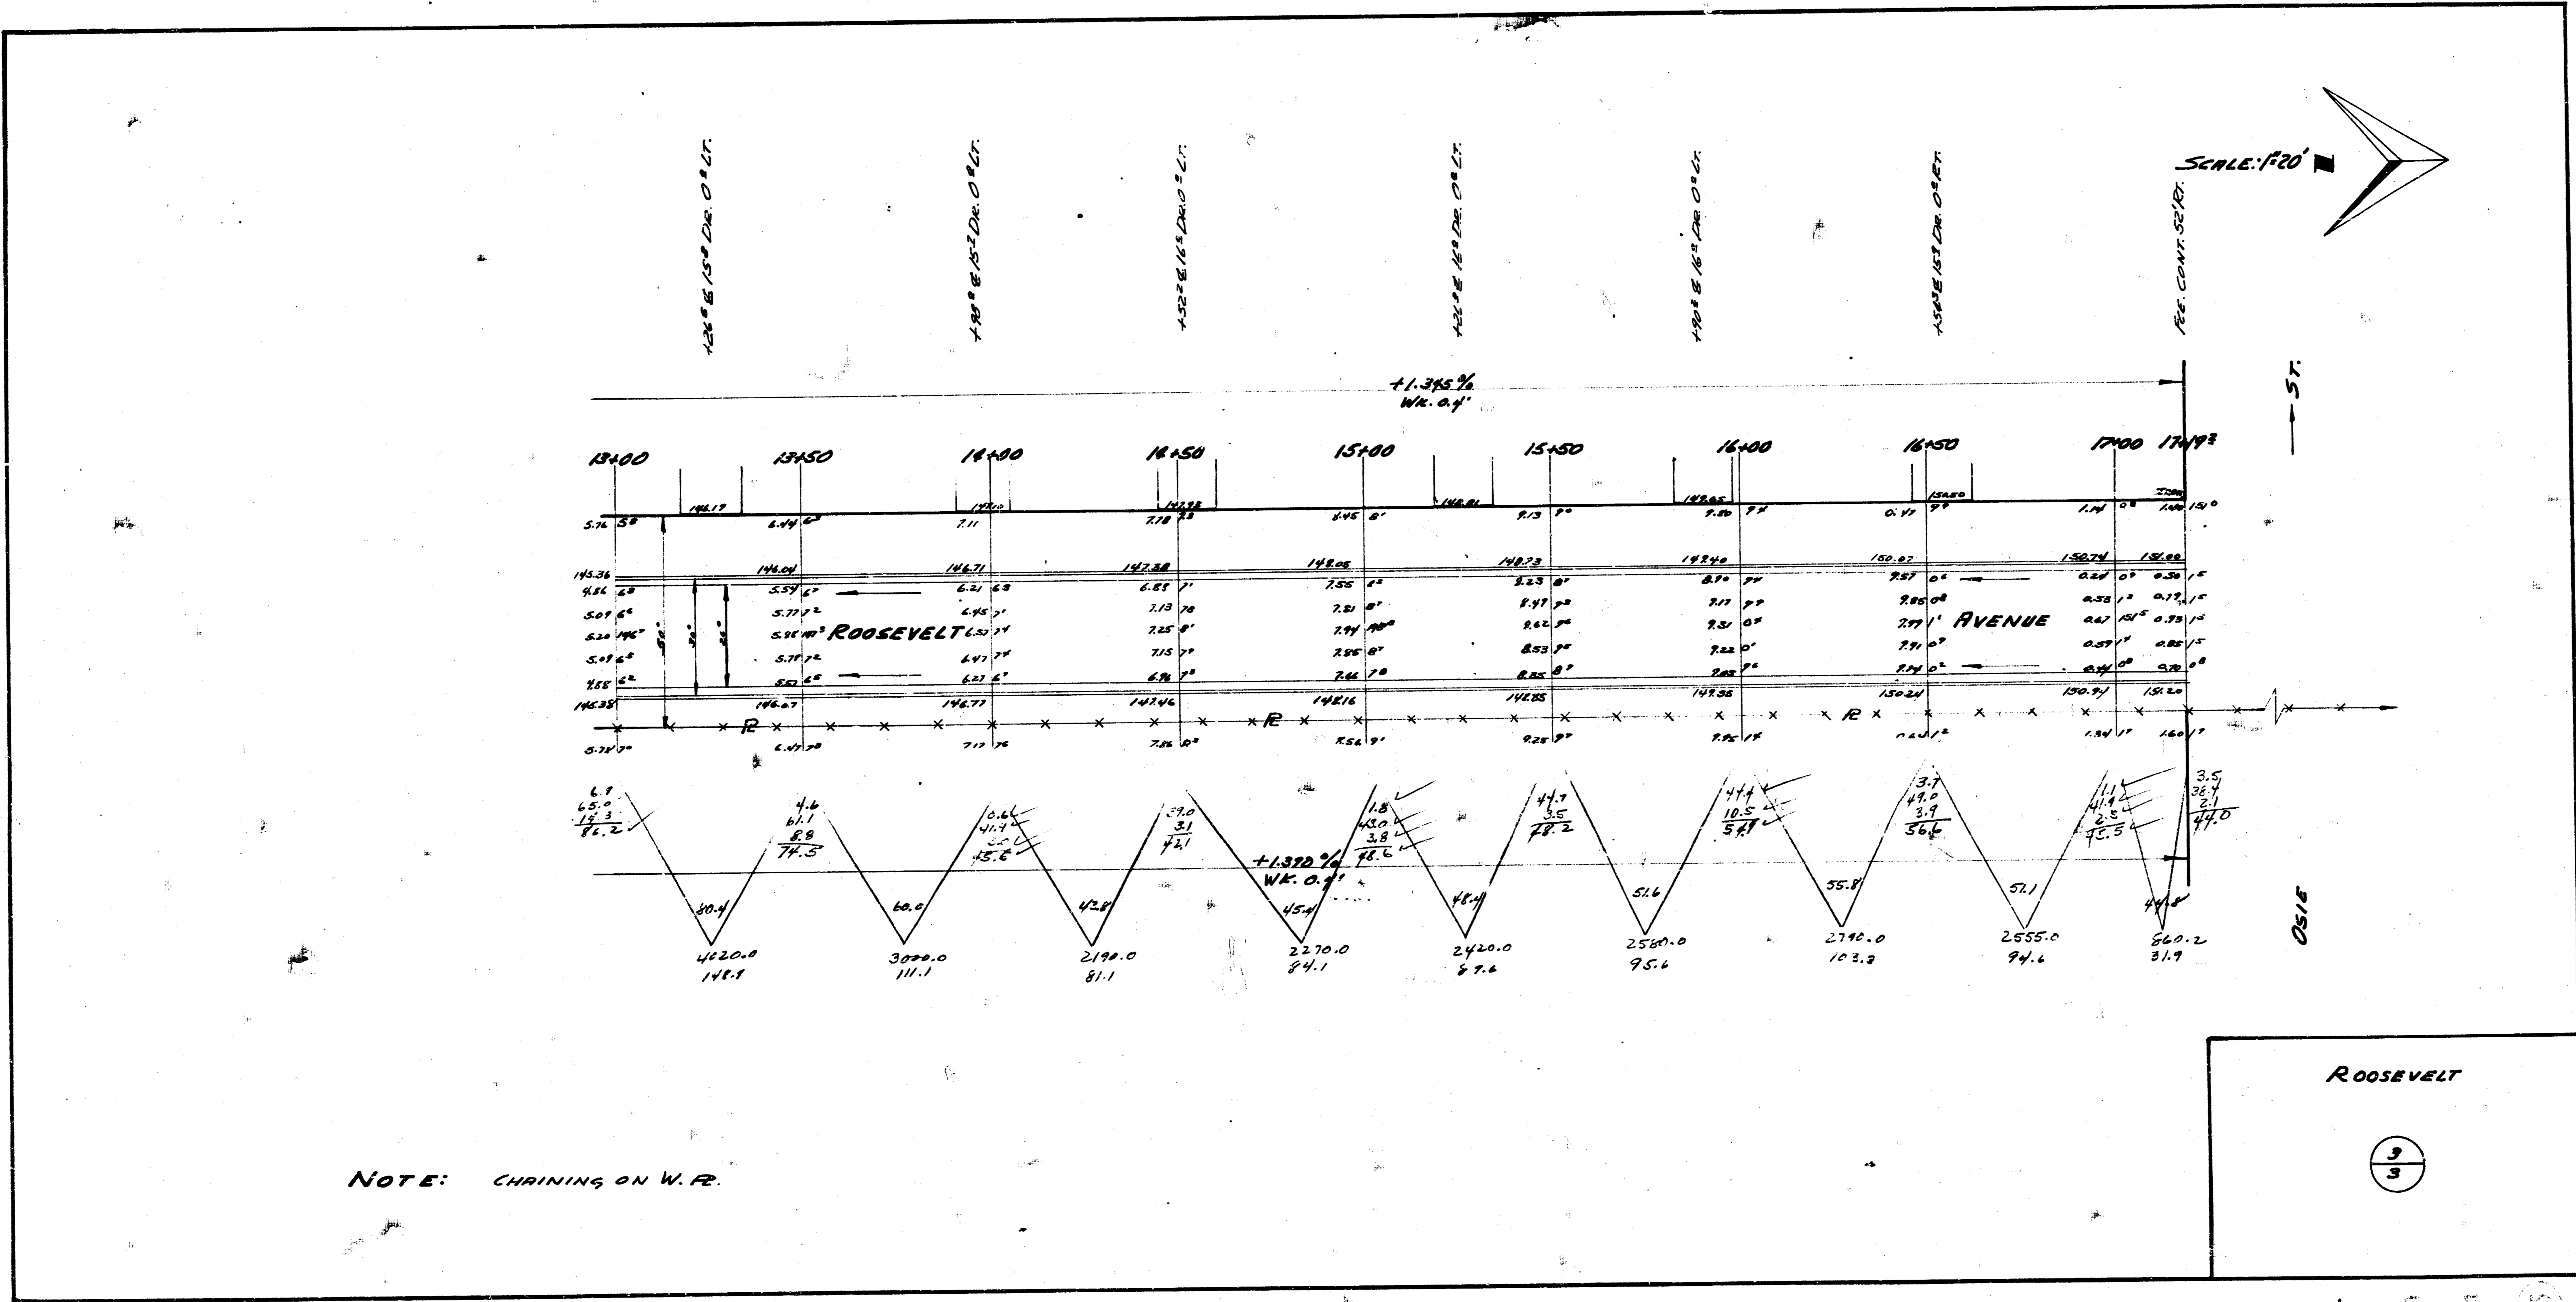

NOTE: CHAINING ON W.P.R.

ROOSEVELT
 3/3