


1941
ROOSEVELT ~ S.L. COUNTRY CLUB PL. TO N.L. LOT 2, BLK. 1.
30' CONC.

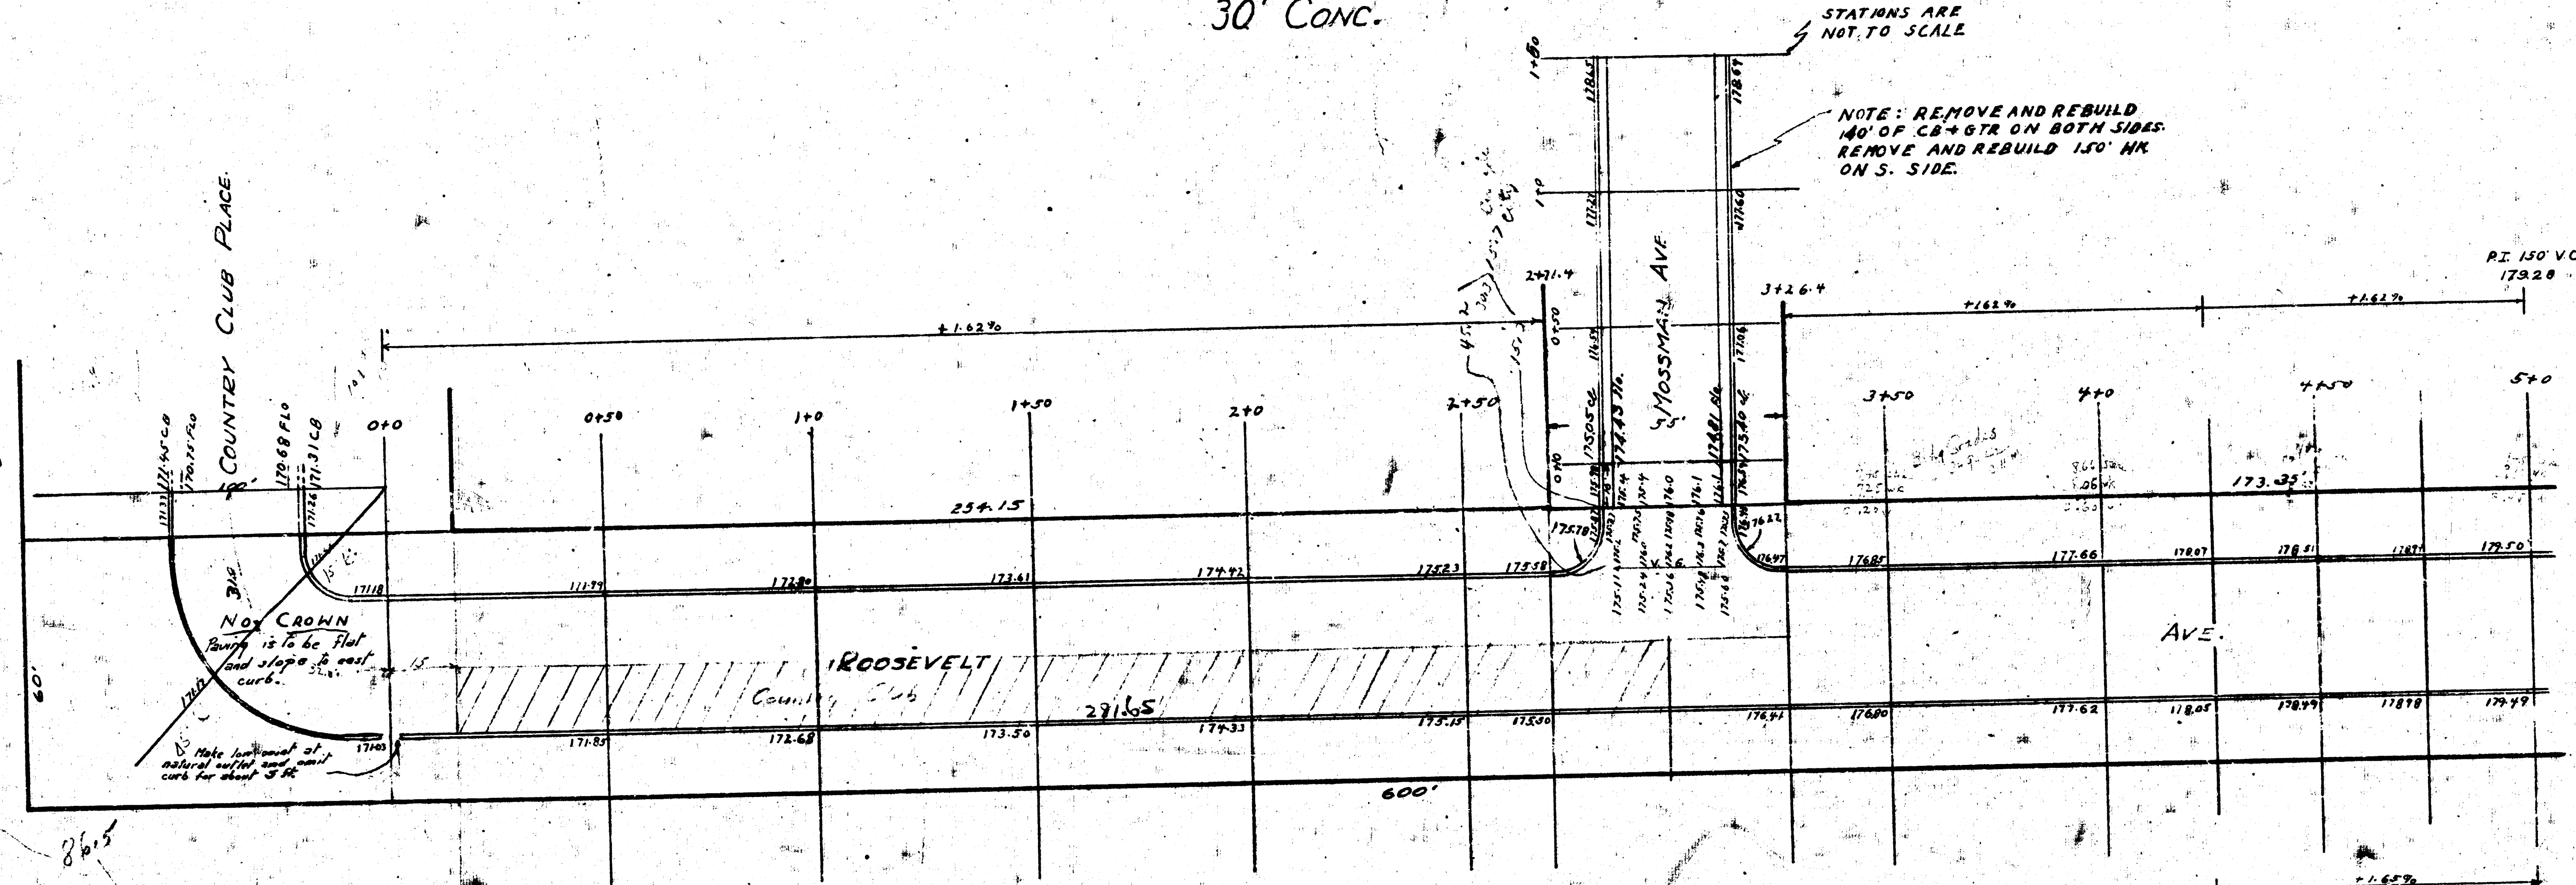

Profile view showing elevations and data points along a road section. Key elevations include 73.6, 60.7, 53.7, 46.1, 31.2, 23.7, 19.1, 31.8, 45.2, 45.5, 67.5, 61.2, 55.5, 45.1, 57.0. Data points include 872 Grp. exp, 31.8 Ety, 21.9 P, 21.1 C.E., 31.0 P, 34.0 C.E., 22.5 P, 22.5 C.E., 23.7 P, 23.7 C.E., 35.1 P, 35.7 C.E., 12.0 P, 15.0 C.E., 58.8 C.E., 29.4 C.E., 29.4 P, 57.2 P, 126.2 P, 77.6 P, 58.1, 42.1. The right side is labeled 1732.0 P.I. 150.0.

B.M. 147.04 "K" IN KENSLE N. END CB S.W. COR 9TH & HILLSIDE
B.M. 186.56 S.W. COR. CONC. STEP - NO 1002 N. ROOSEVELT

7-06-2006

Apr 11	0.4	2.0
600.8	277.6	209.4
411.3	114.7	
<u>1012.1</u>	<u>392.3</u>	<u>9.4</u>

1012.1
212.3
219.4

Interest = 1613.8

[illegible]

①

