


B.M. 169.02 R.R. Spike N. Side Tel. Pole
on N.E. corner Rutland & Douglas.

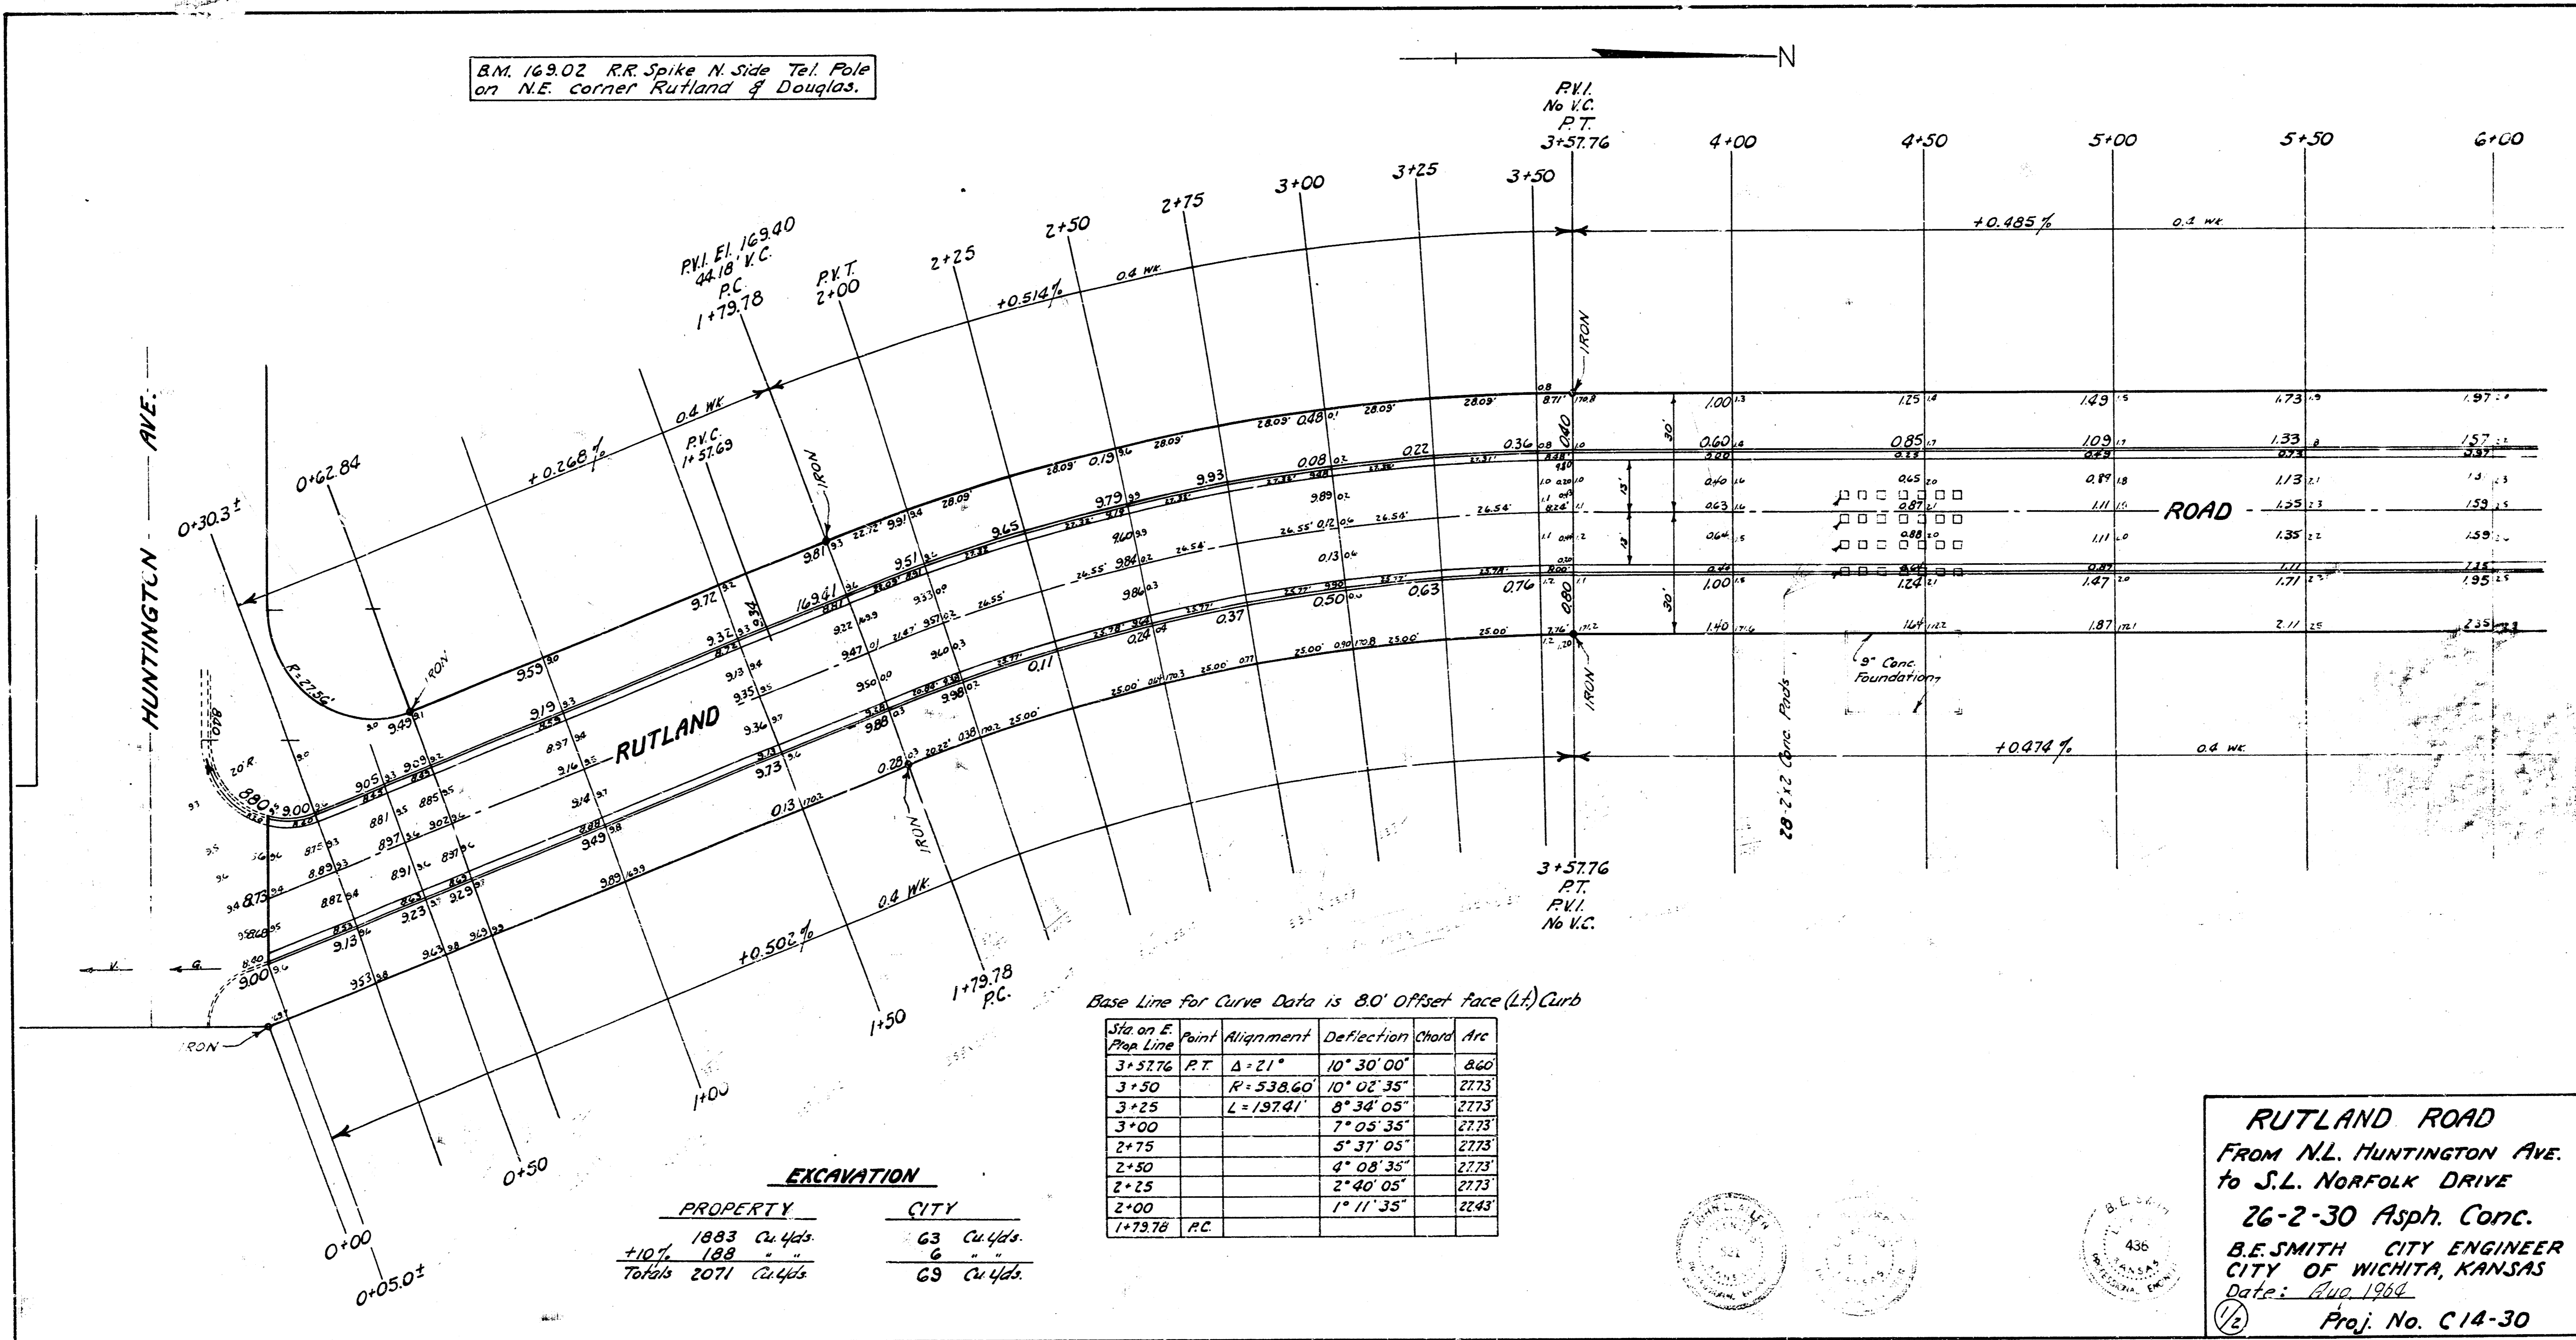

Base Line for Curve Data is 8.0' Offset face (L) Curb

PROPERTY	CITY
1883 Cu Yds	63 Cu Yds
+10% 188	6
Totals 2071 Cu Yds	69 Cu Yds

RUTLAND ROAD
FROM N.L. HUNTINGTON AVE.
TO S.L. NORFOLK DRIVE
26-2-30 Asph. Conc.
B.E. SMITH CITY ENGINEER
CITY OF WICHITA, KANSAS
Date: Aug 1984
Proj. No. C14-30



B.M. 177.87 S.W. Corner conc porch, House
on N.E. corner Rutland & Rockwood

