

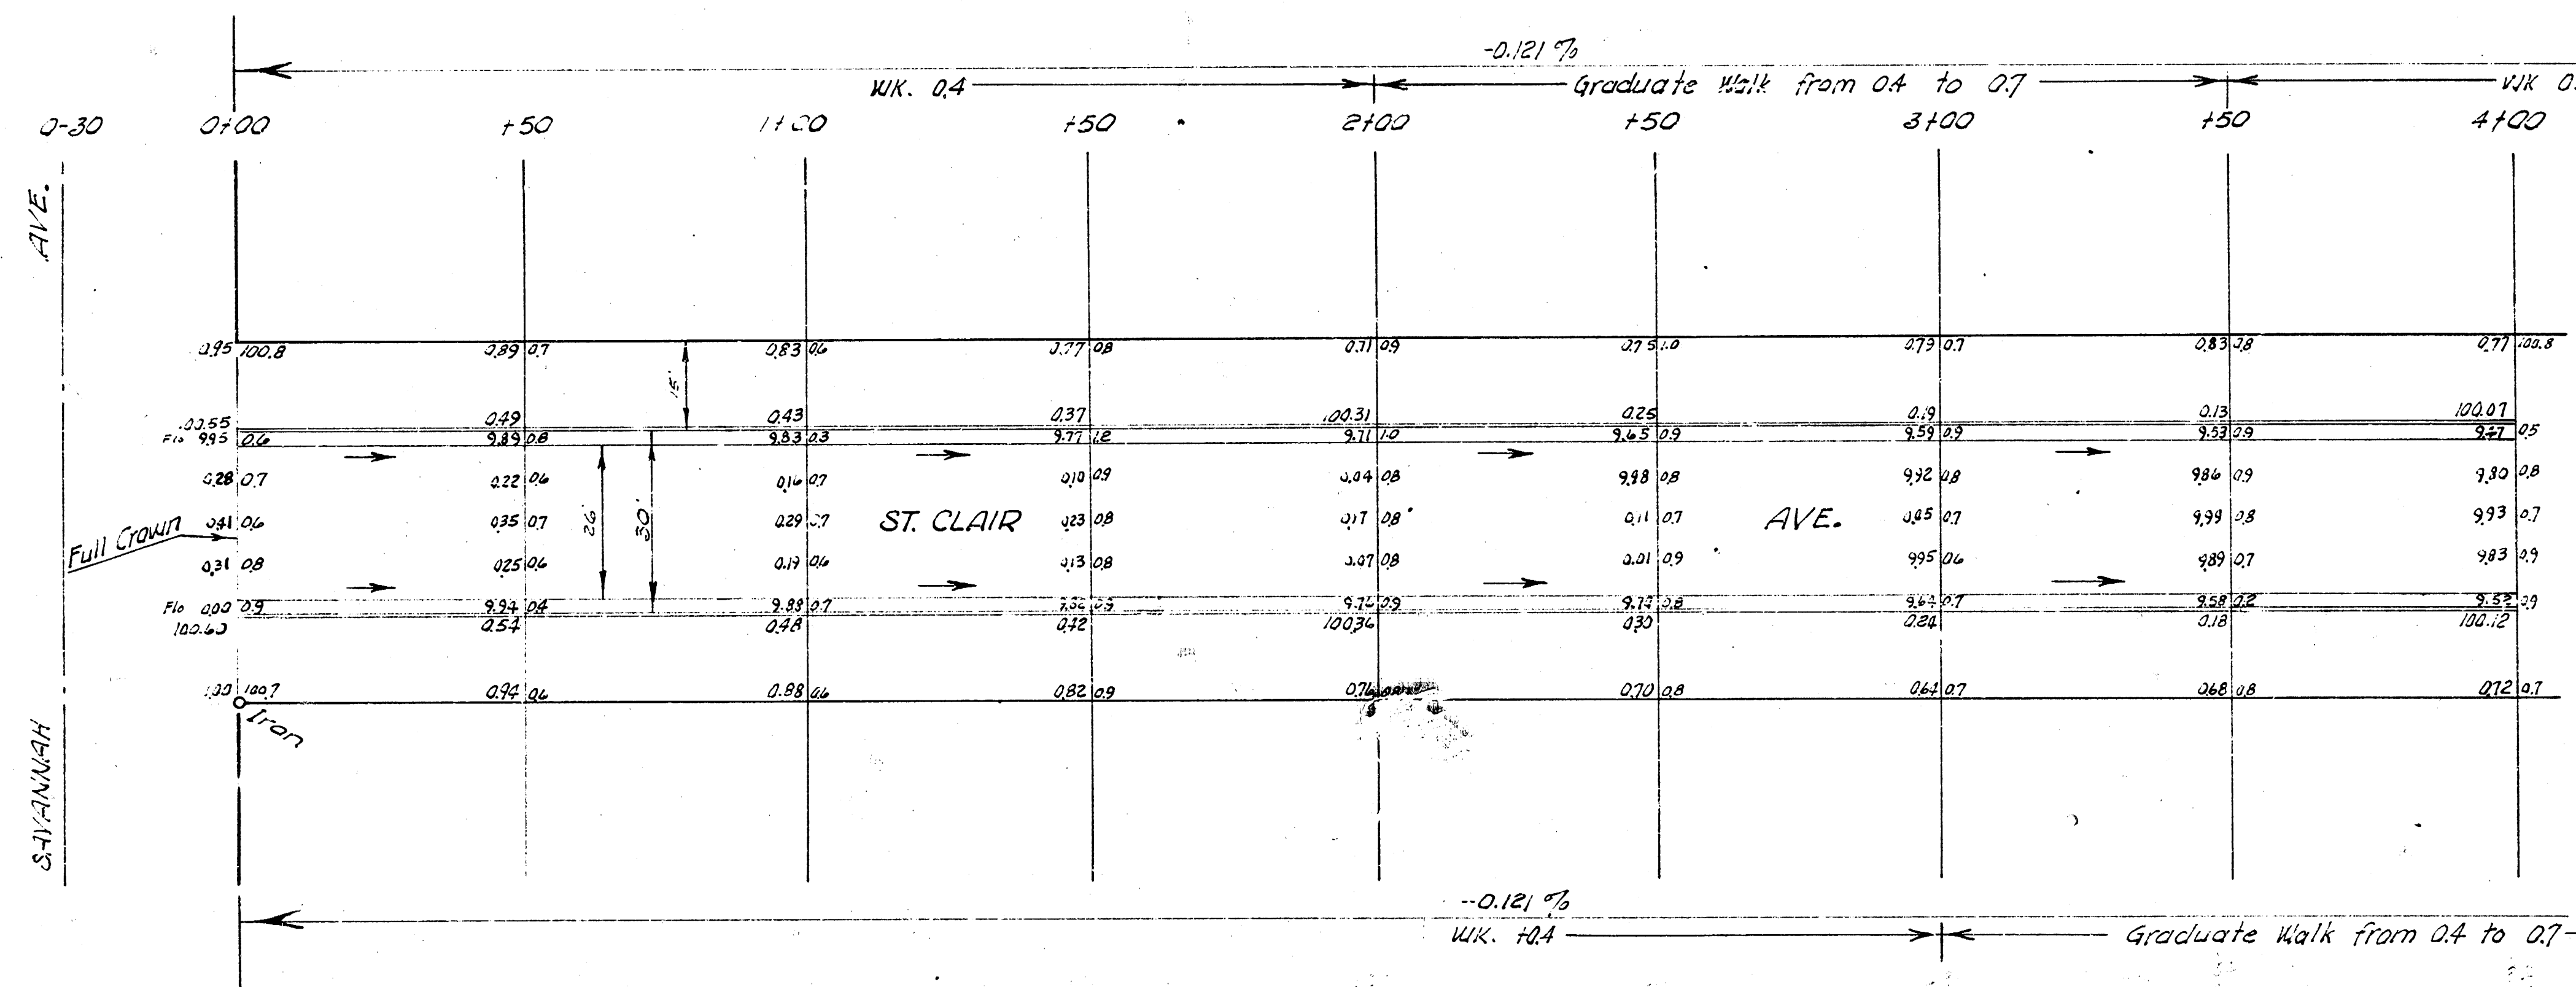


B.M. 101.99 NE cor. Lane. Po. 2nd Mo N. of Savannah MS Everett.
 B.M. 102.70 NW cor. conc. Po. Mo # 2203 Savannah.
 B.M. 103.75 NW cor. conc. Po. Mo SE cor. Pawnee # St. Clair.
 Base line # Sta on S 60' R/W Chain N.

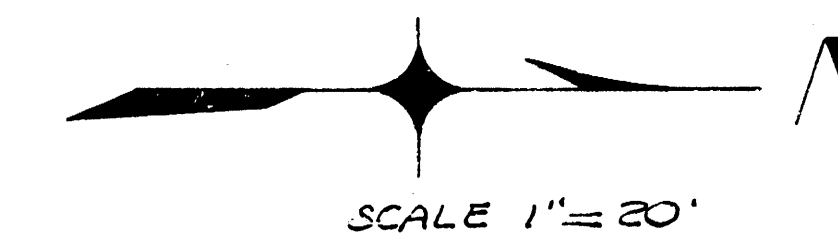


EARTH WORK
 EXCAVATION

CITY	PROR
0.0	1626.5
3.0	1627.7
	1739.2 cu. yds.

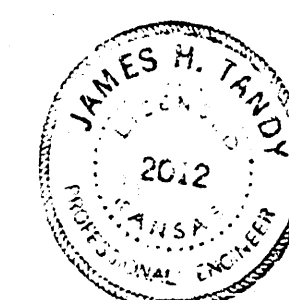

ST. CLAIR AVE.
 NL SAVANNAH TO ST. PAULINE
 26'-2'-30' A.C.
 CITY OF WICHITA, KANSAS
 B. E. SMITH CITY ENGINEER
 MARCH 1959, PROJ. NO. CH-246

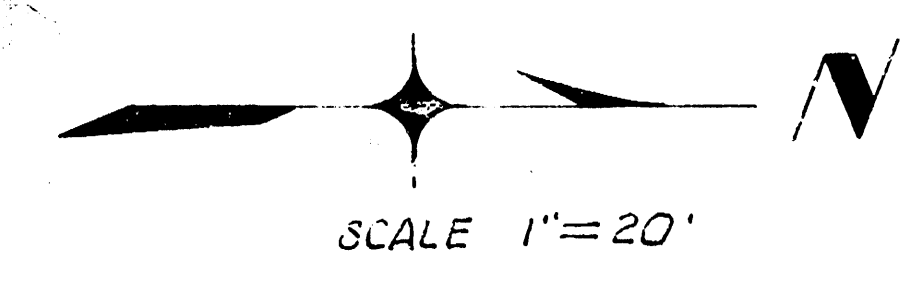 $\frac{2}{2}$

PROJ. NO. CH-246