

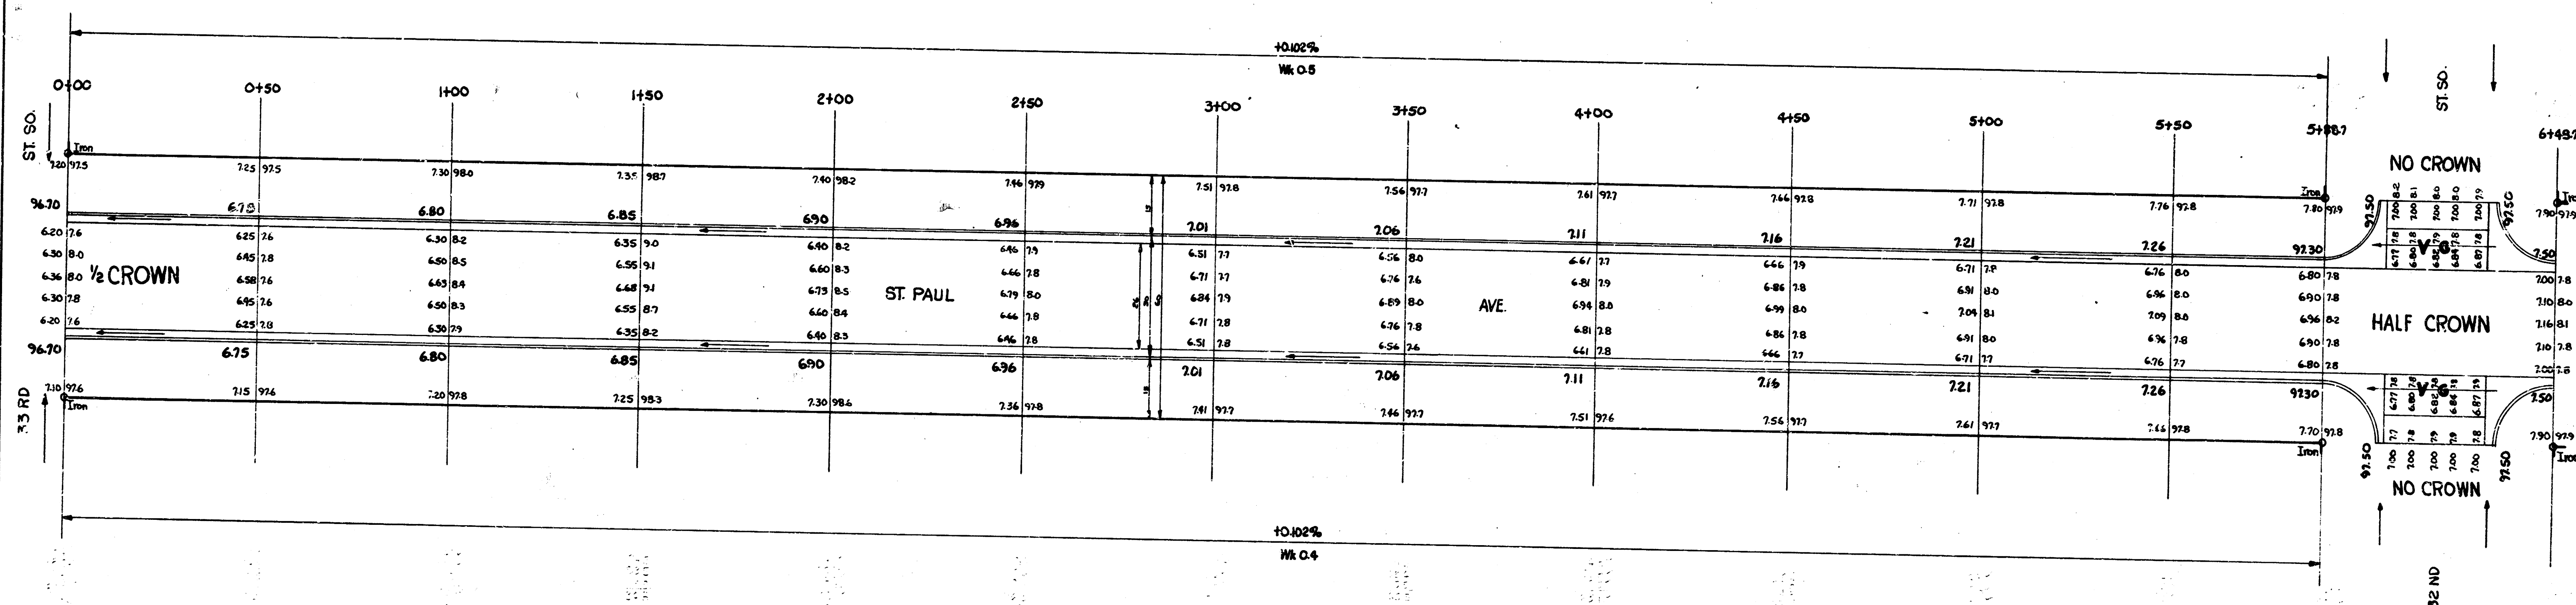


Sta On to
B.M. 99.674 RR Spike S.S. HLP N.S. 31st St So -100' W. Of W.L. St Paul So.

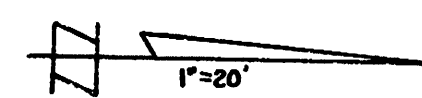

1
2

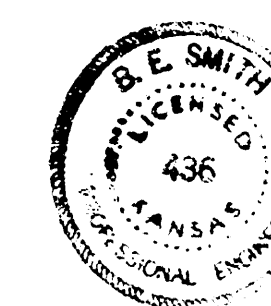

ST. PAUL AVE.
N.L. 33 RD ST. SO. TO S.L. 31 ST ST. SO.
26-2-30 A.C.
CITY OF WICHITA, KANSAS
B.E. SMITH CITY ENGINEER
Oct. 1955 PROJ. NO. C-15-98

