
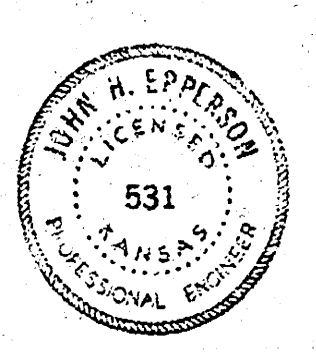
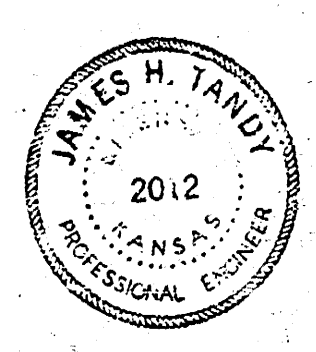
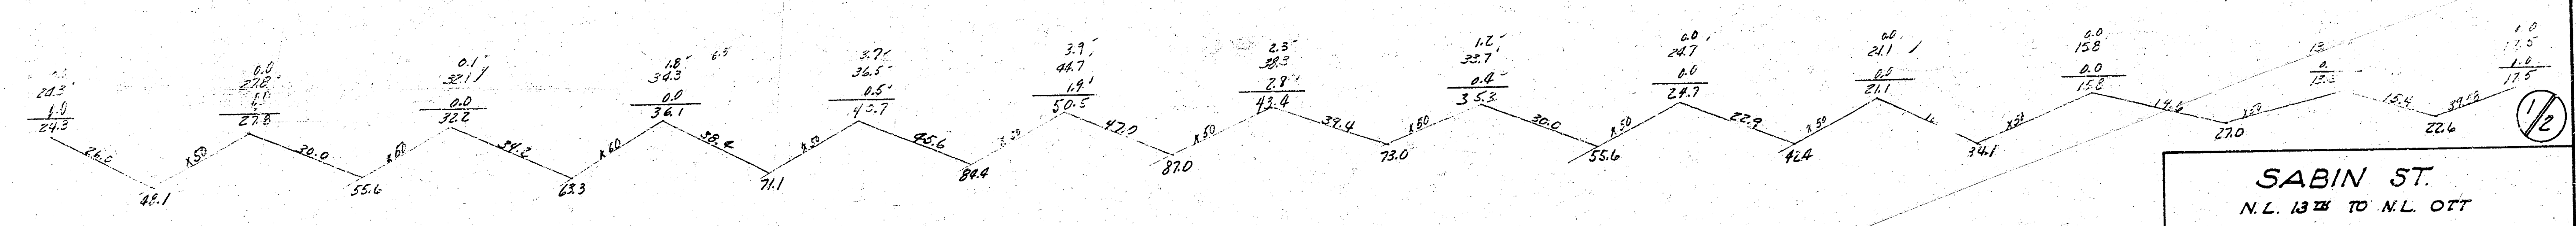
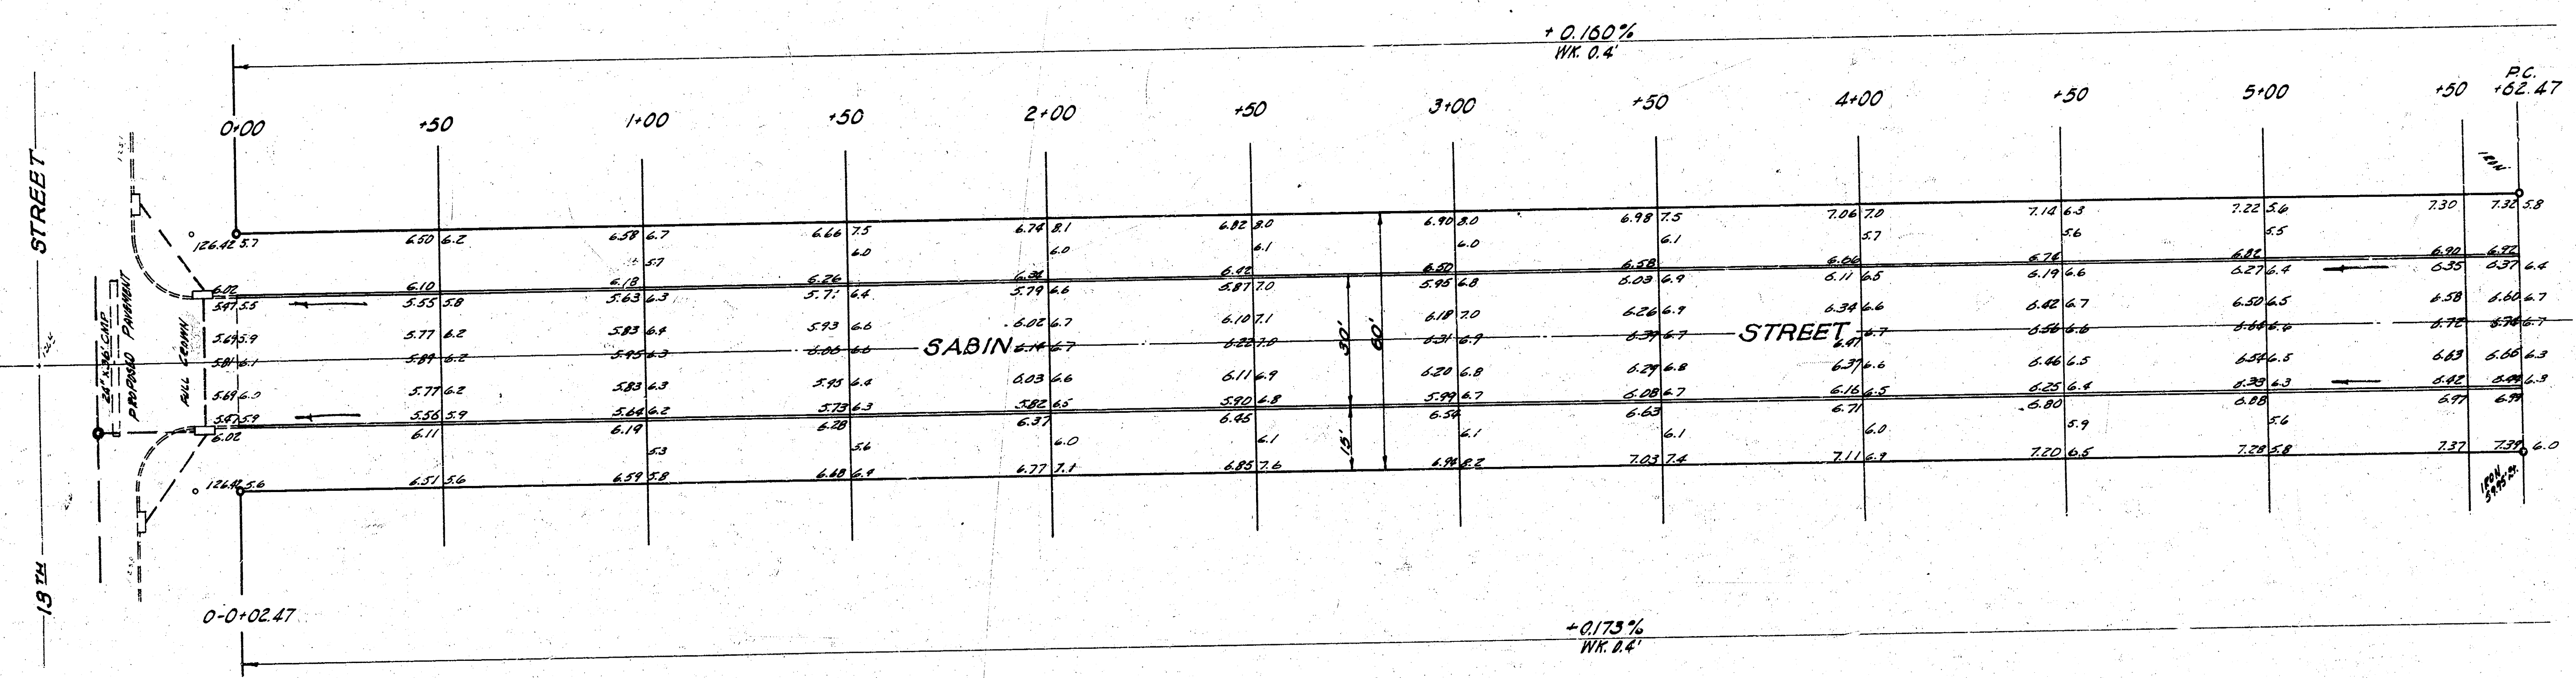


130.36 M
 B.M. 130.25 N.W. COR. CONC. PORCH H.O. # 1652 SABIN
 B.M. 128.07 STD. S.W. COR. 13TH & WEST
 B.M. 127.40 N.W. COR. BOTTOM STEP H.O. # 4119 N. 13TH

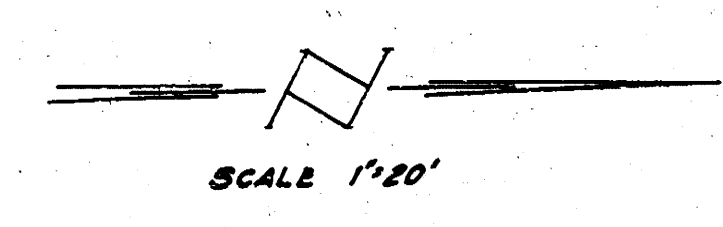


SABIN ST.
 N.L. 13TH TO N.L. 14TH
 30' CONC. / CO.
 CITY OF WICHITA, KANSAS
 B. E. SMITH CITY ENGINEER
 PROJ. NO. C18-126
 SEPT. 1959

Survey Plans
 Plan
 Etc.
 Checked by
 8-17-59

AM. 118151 R.R. SABLE E.S. N.W. NW. 1/4 OF LYNNHURST

NOTE: INSTALL 1" PERMANENT EXPANSION JOINTS 100' AT
E.C. OF CURVE AND AT 40' INTERVALS THEREAFTER

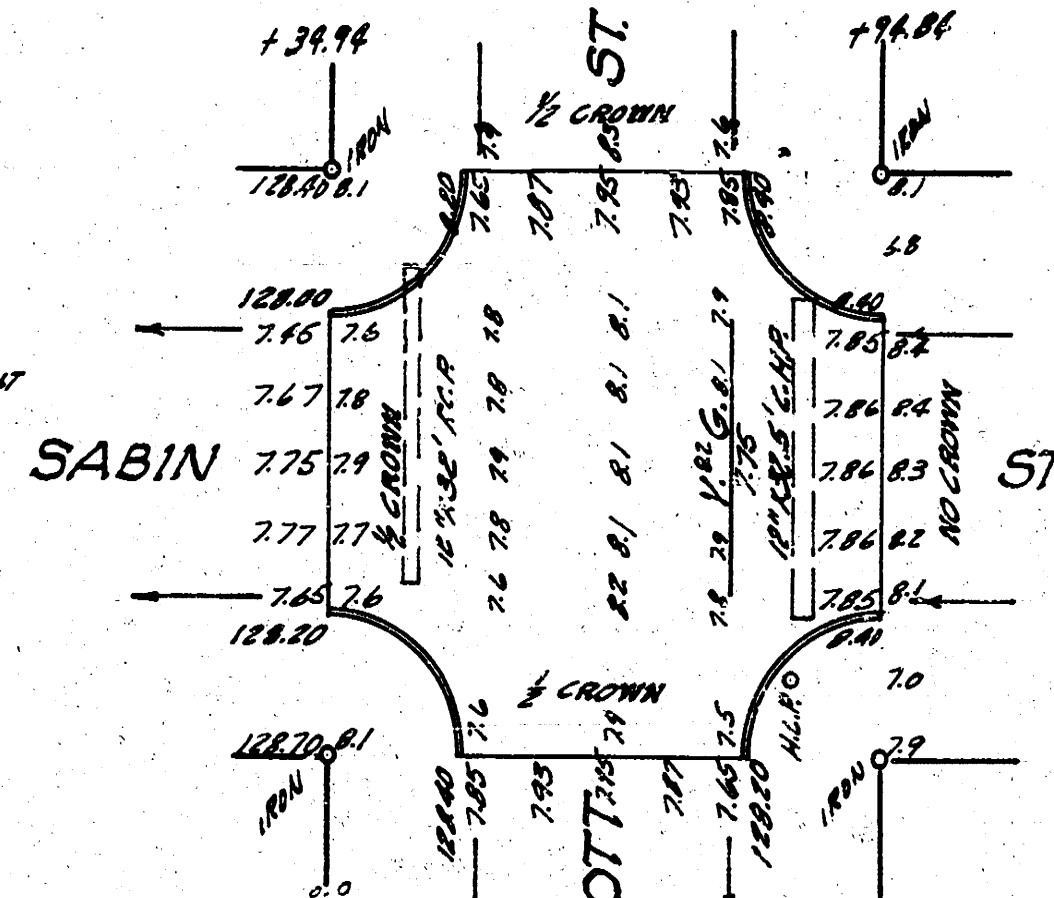


EARTHWORK QUANTITIES

PER	CITY
616.94	1476 C.Y.
147.1	147.1
716.1	1619 C.Y.
	86.5 A.Y.

DEFLECTION PER FOOT OF CURVE = 40.8187416"/M

STATION	ARC LENGTH	CHORD LENGTH	CHORD BEARING	DEFLECTION	TOTAL DEFLECTION
175	16.55	16.90	12.53	0° 31' 26"	0° 31' 26"
8+00	48.40	47.72	24.99	1° 41' 22"	2° 32' 48"
125			25.10	1° 41' 23"	4° 14' 11"
150			25.10	1° 41' 23"	5° 55' 34"
175			25.10	1° 41' 23"	7° 36' 57"
7+00			24.99	1° 41' 22"	9° 18' 19"
150			25.10	1° 41' 23"	11° 00' 10"
125			25.10	1° 41' 23"	12° 41' 33"
8+75			25.10	1° 41' 23"	14° 22' 56"
8+00			24.99	1° 41' 22"	16° 04' 18"
125	25.00	24.72	25.10	1° 41' 23"	17° 45' 41"
8+25	22.55	22.32	22.52	1° 41' 24"	19° 27' 05"

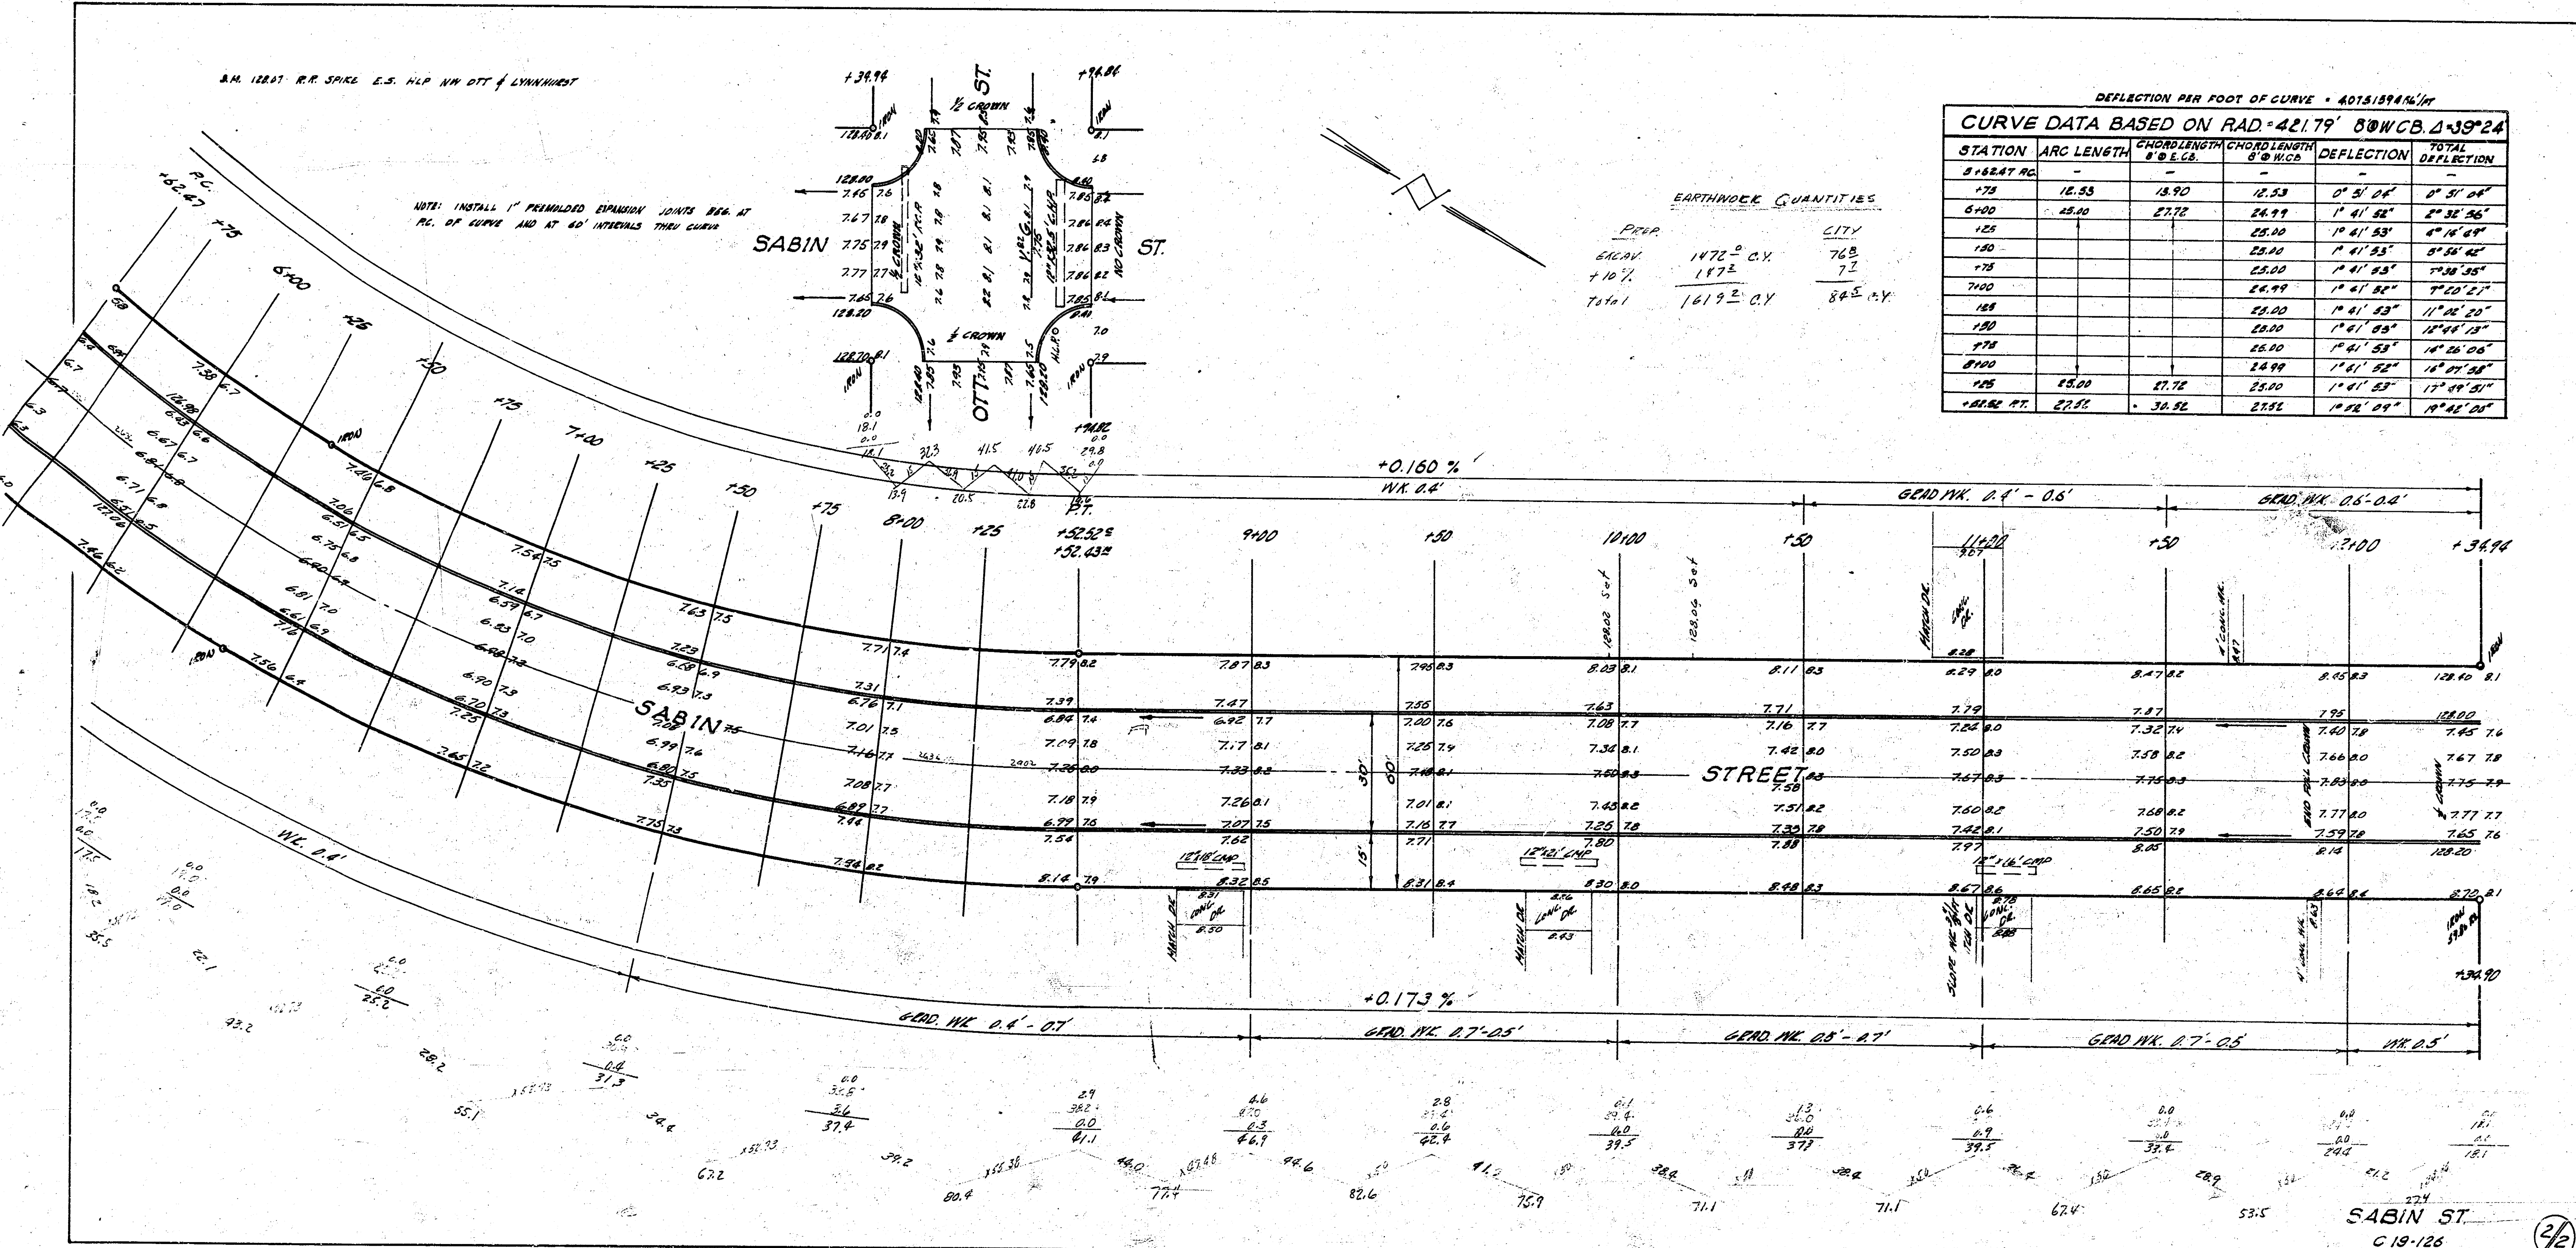

SABIN ST
C 19-126

22

10 1 2 12 11