


PAVING PLAN 1944


SANTA FE AVE N.L. PAWNEE AVE. TO
S.L. KINKAID AVE

COMB. CURB & GUTTER & EXC.

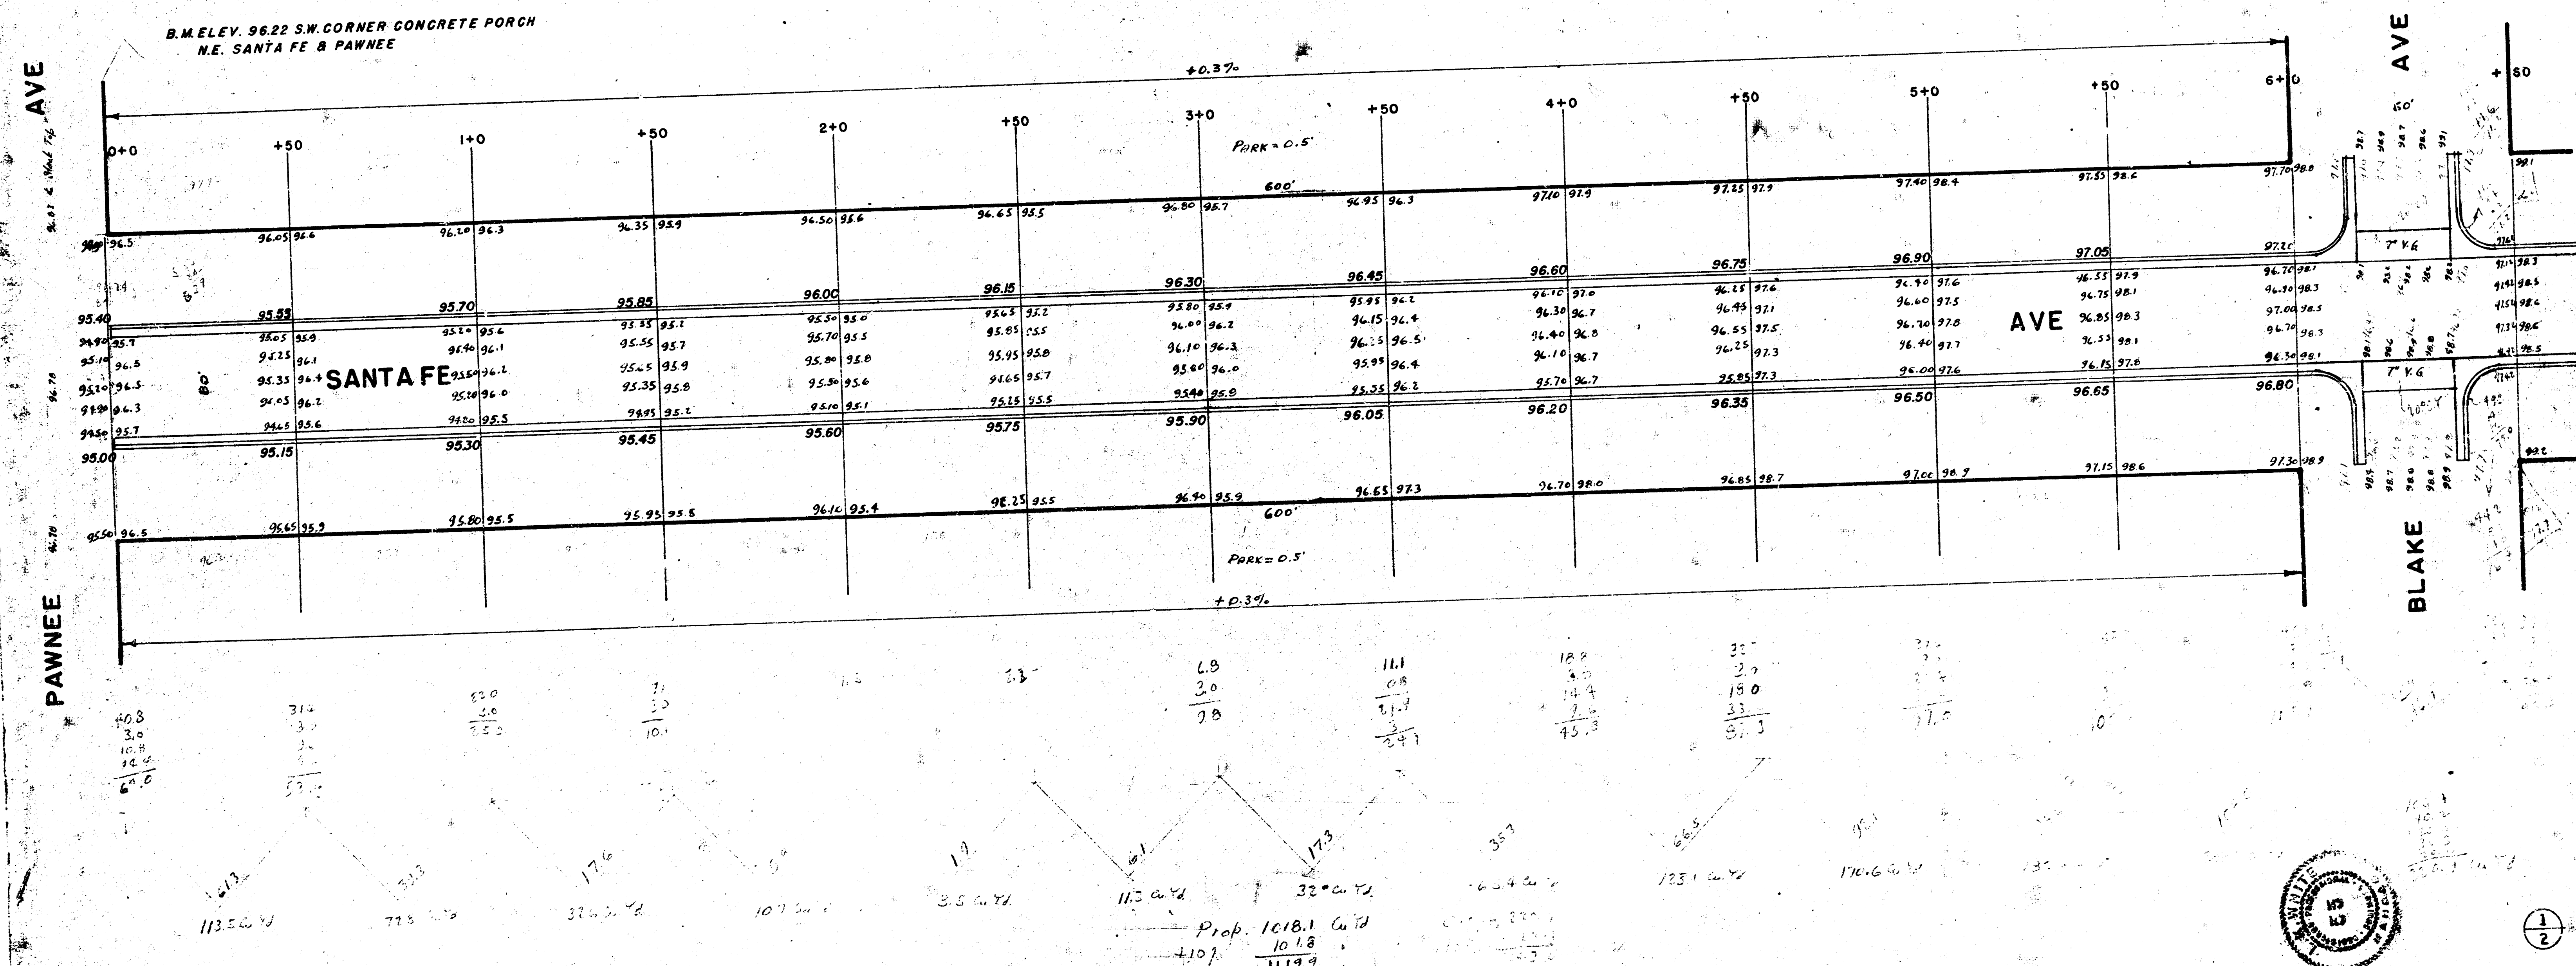

SANTA FE AVE 1944

B.M. ELEV. 99.65 S.W. CORNER HOUSE WALK
NO. 2248 S. SANTA FE

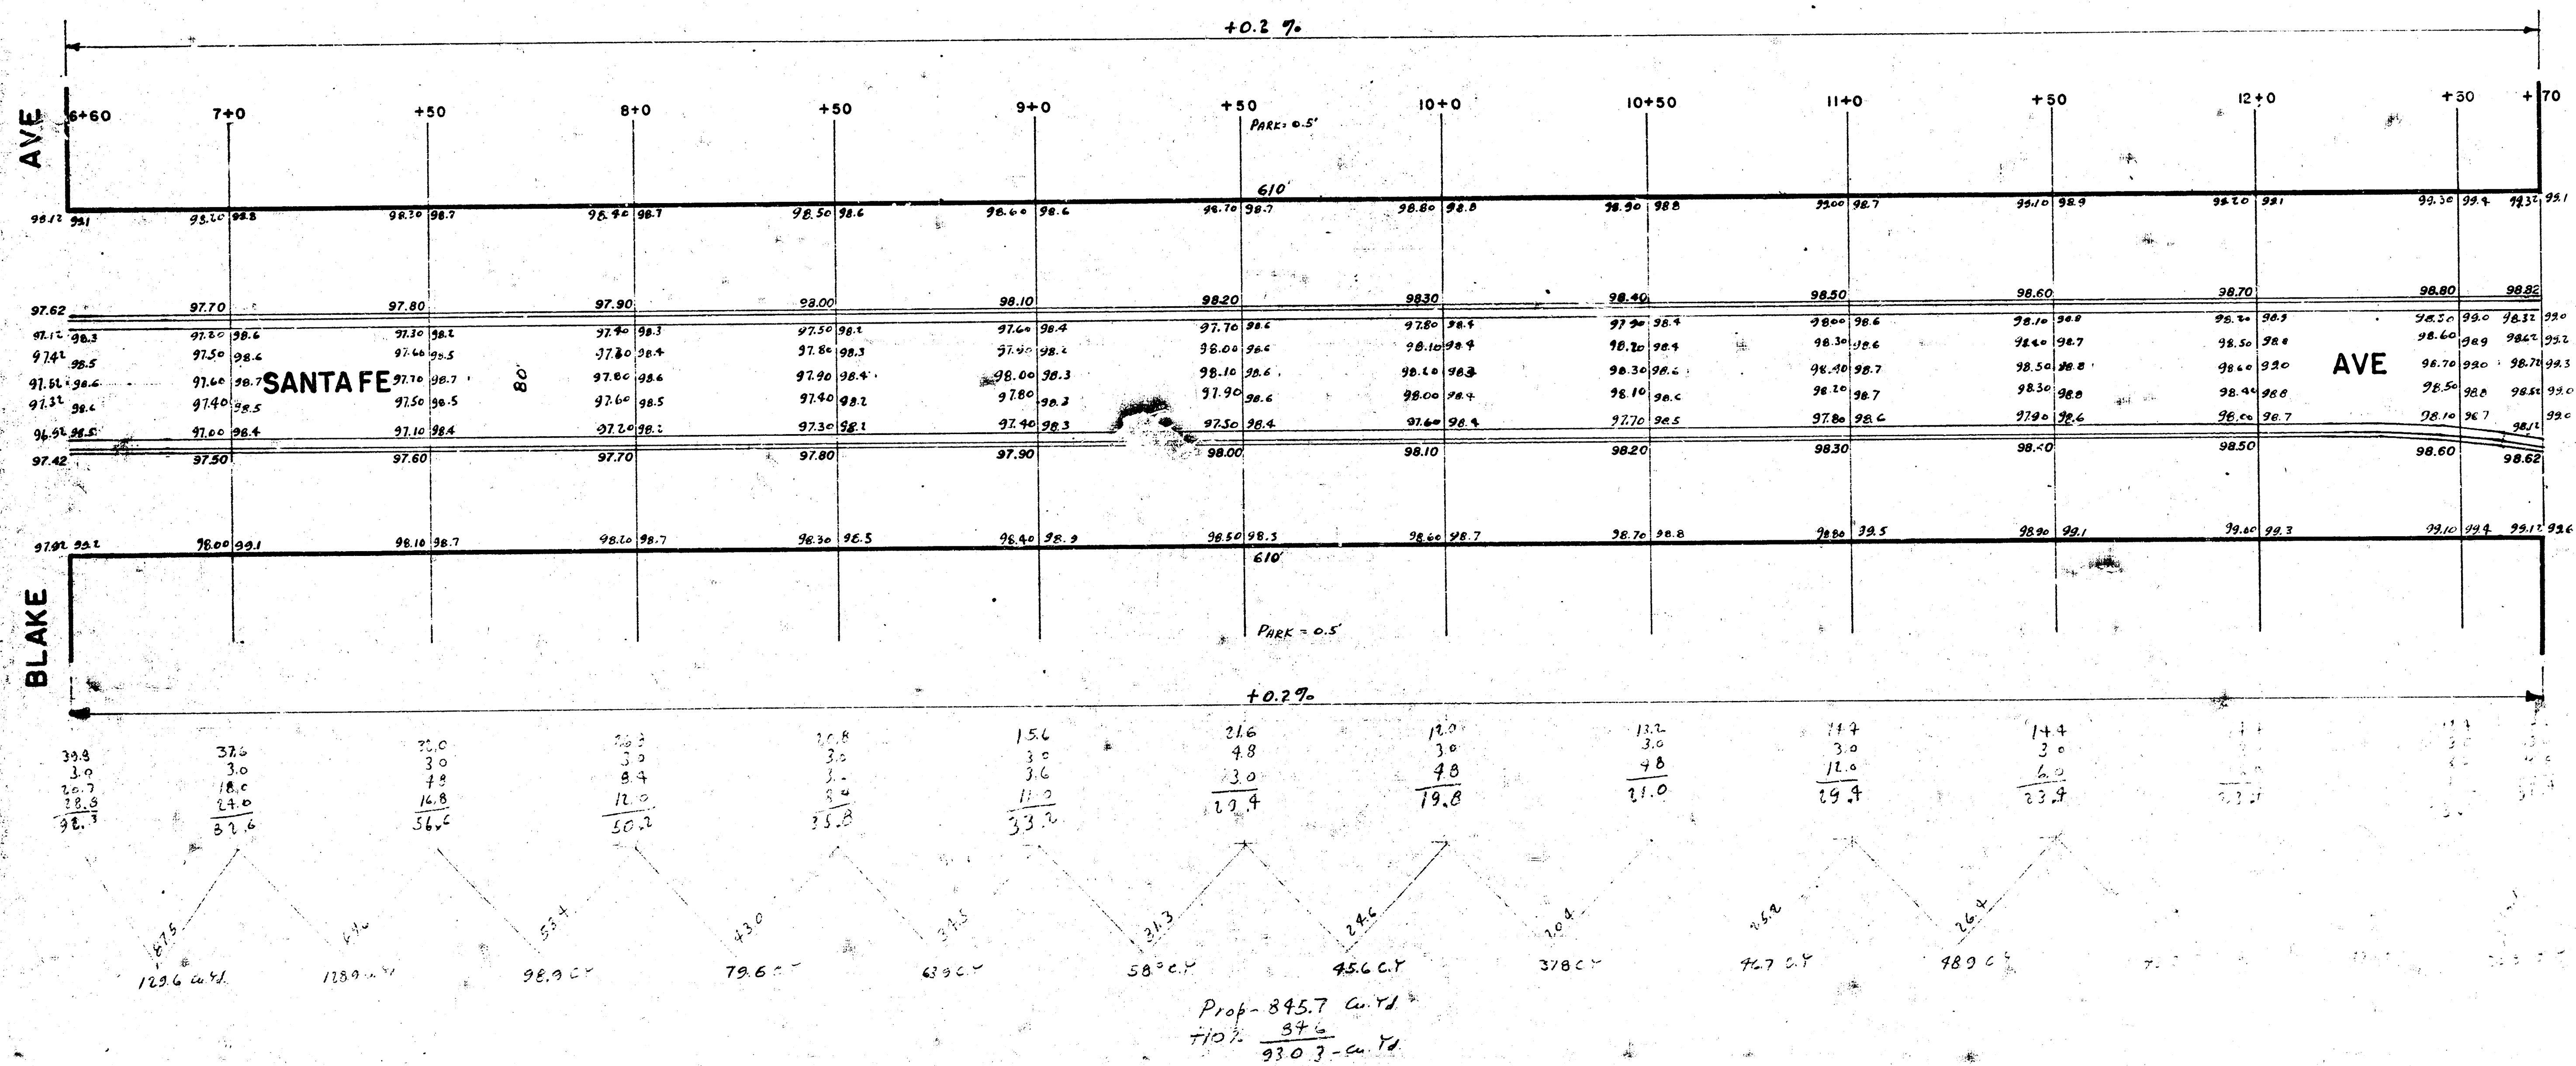

71' AVE

KINKAID