


NOTE TO FIELD ENGINEER & CONTRACTOR:  
 CHECK PARKING & CURB R/W FOR PROPOSED  
 SIDEWALK. COMPACT FILL IN SIDEWALK AREA.  
 SIDEWALK - TO BE CONSTRUCTED BY "OTHERS"

**ESTIMATED QUANTITIES**

EXCAVATION	COMPACTED FILL
154.4	140.0
154.4 (10%)	140.0
1278.0 CY	1278.0 CY

Use Cement-Modified Subgrade  
 as per Section 202.01, 202.02, 202.03

**SEDGWICK AVENUE**  
 NW WESTPORT AVENUE TO S. 24th ST. - S.W.  
 30" OF CONCRETE AND CURB  
 CITY OF WICHITA, KANSAS  
 R.W. LINN    CITY ENGINEER  
 DATE: 10/20/15    PROJ. NO. 15W550072

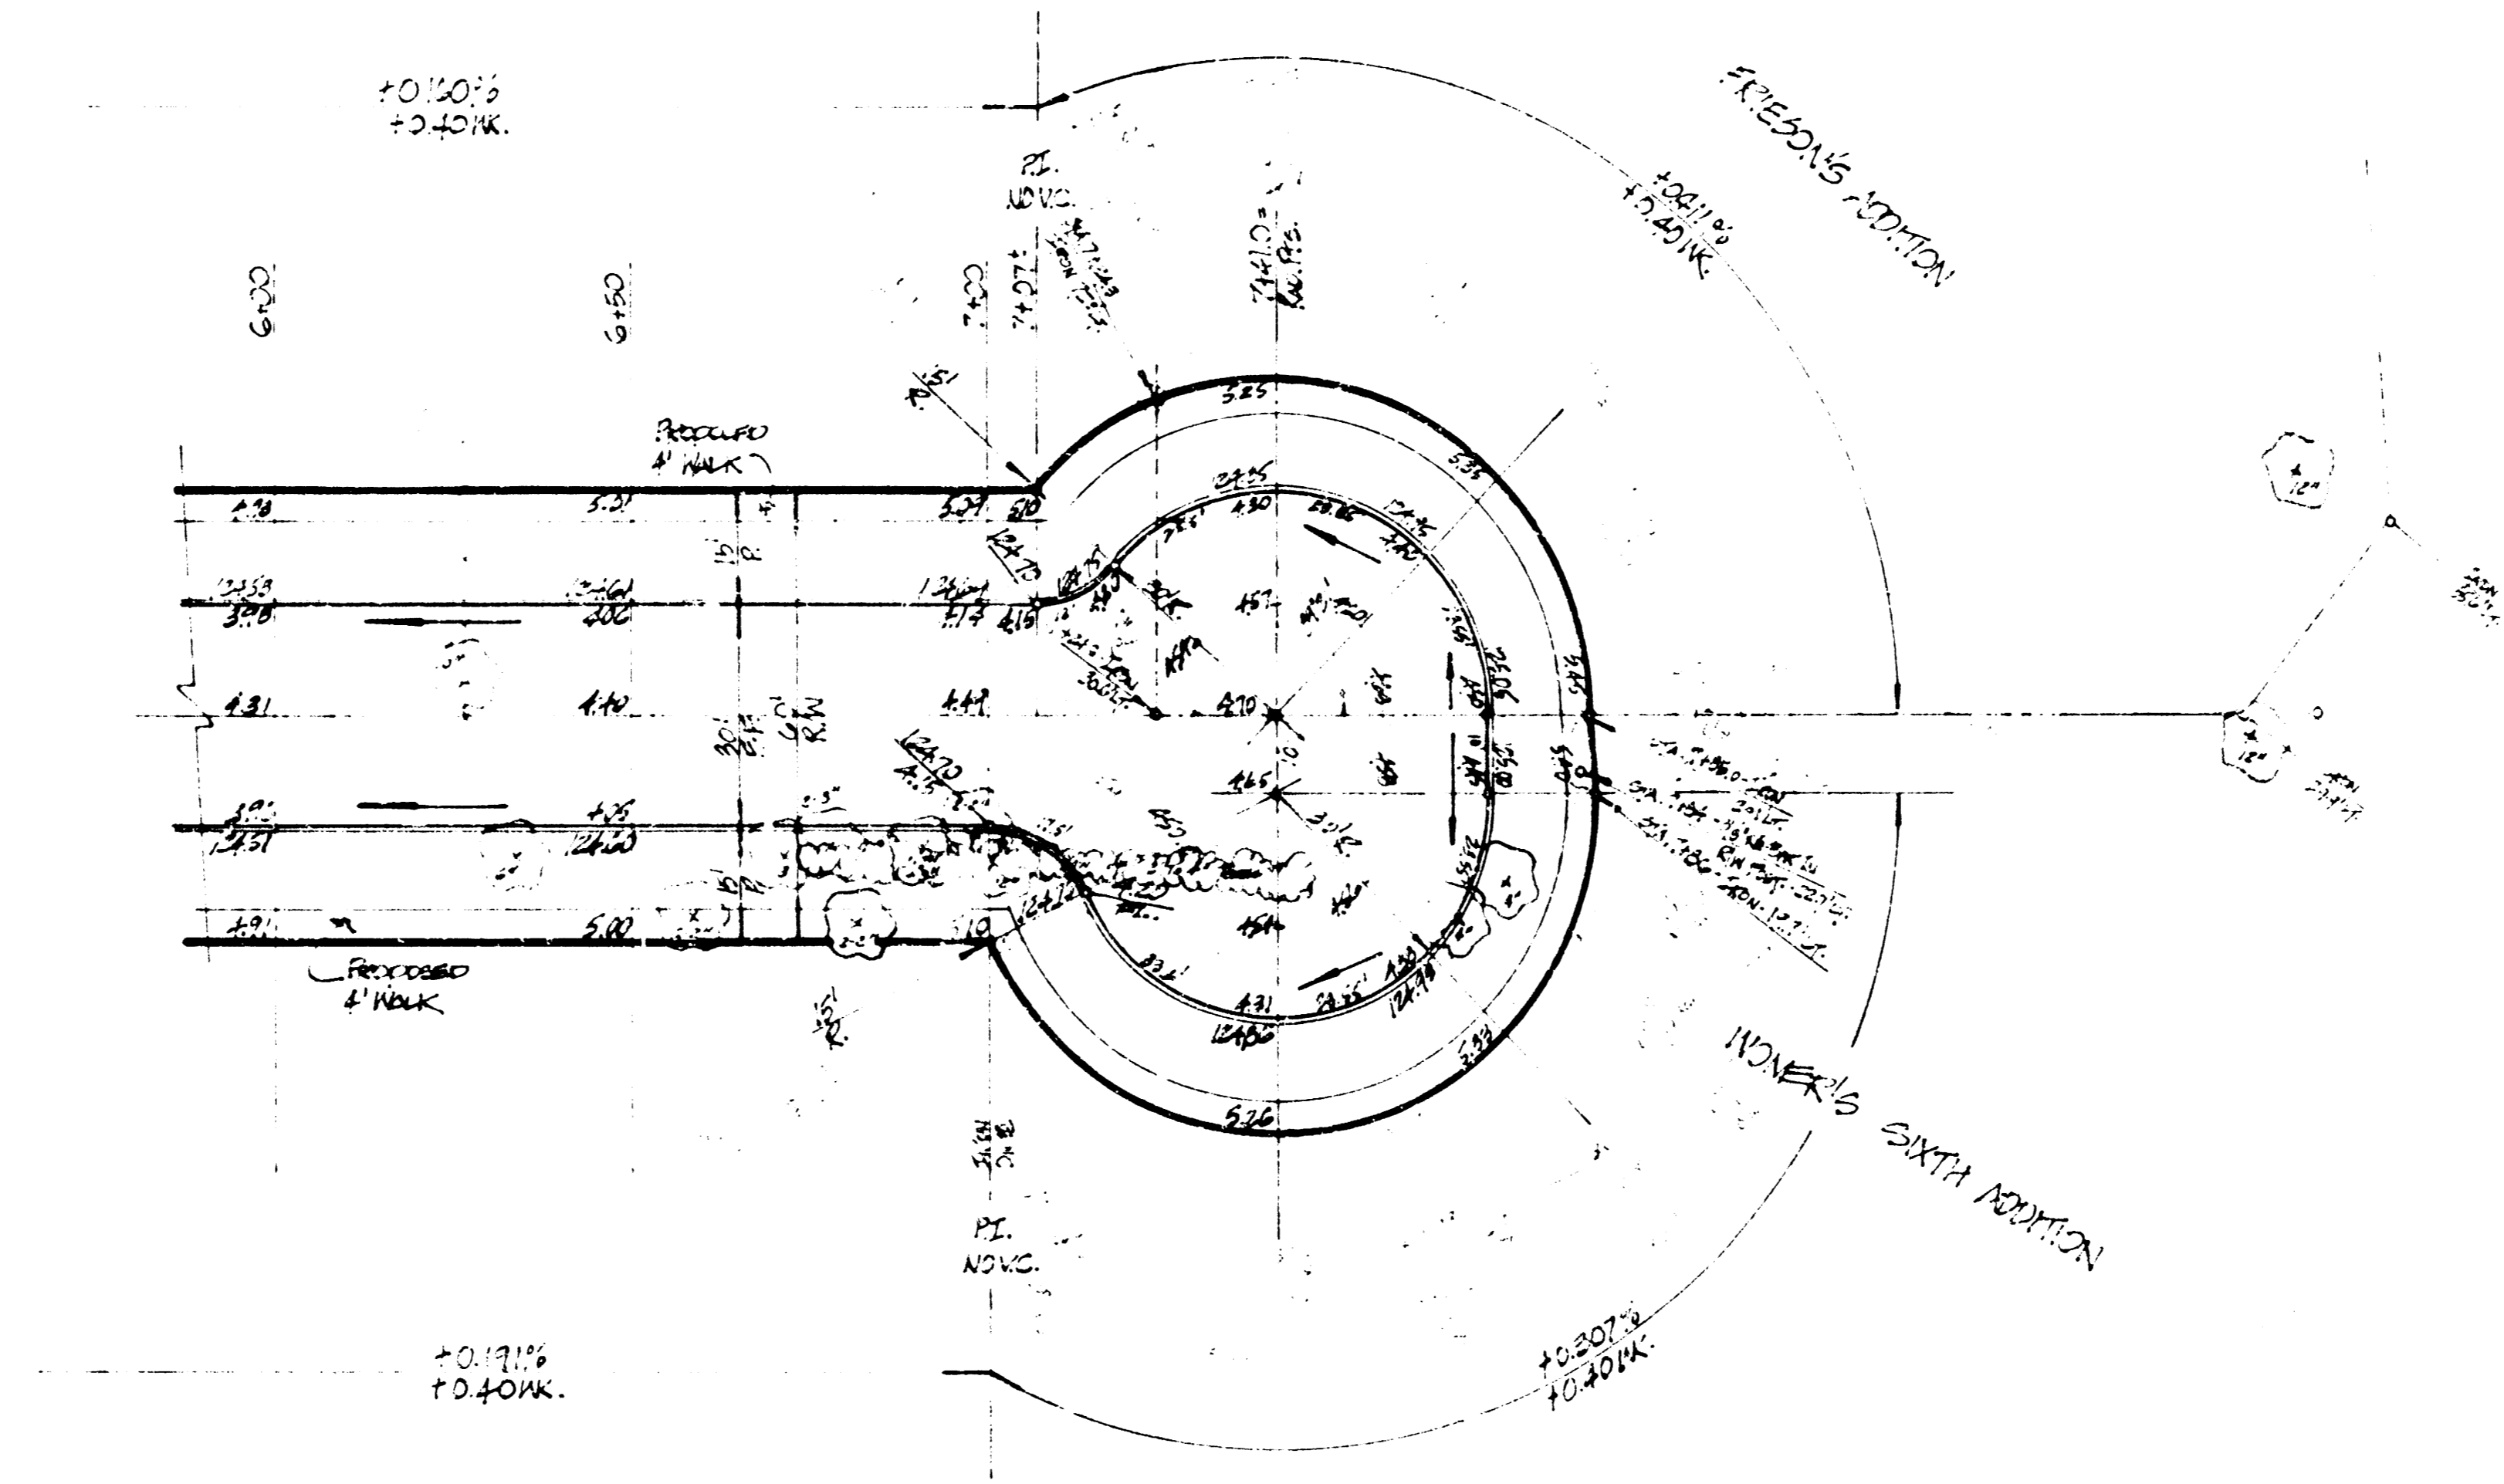

SPENCER A. BULL  
Surveyor & Engineer