



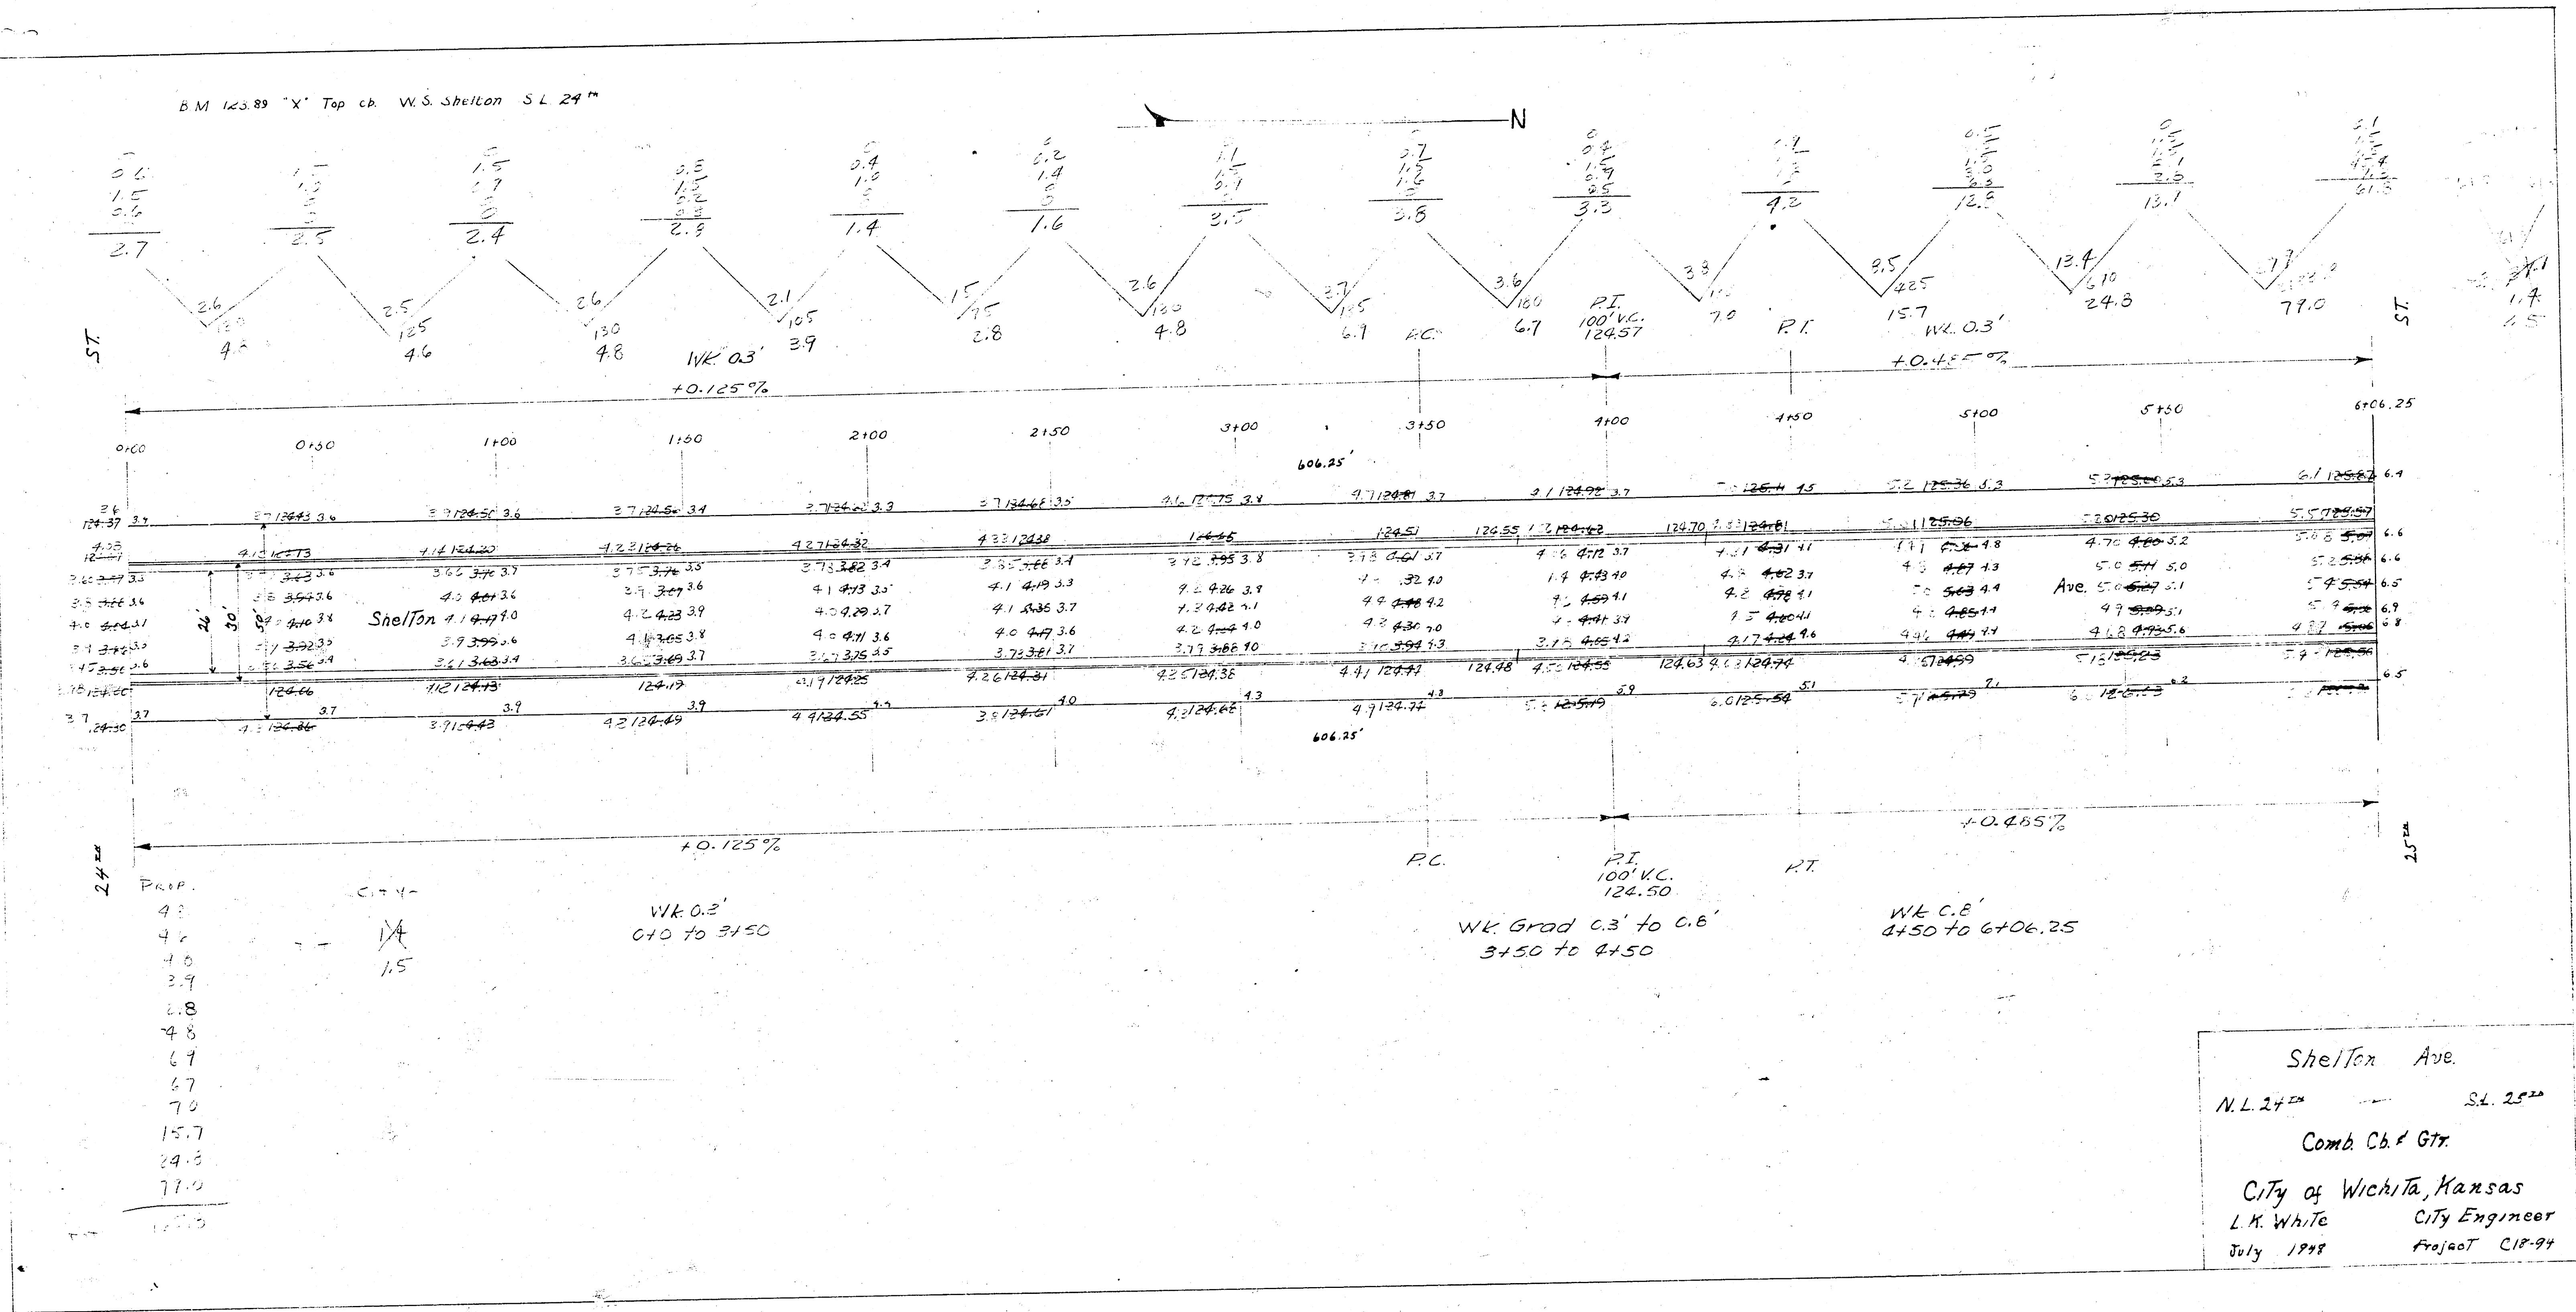

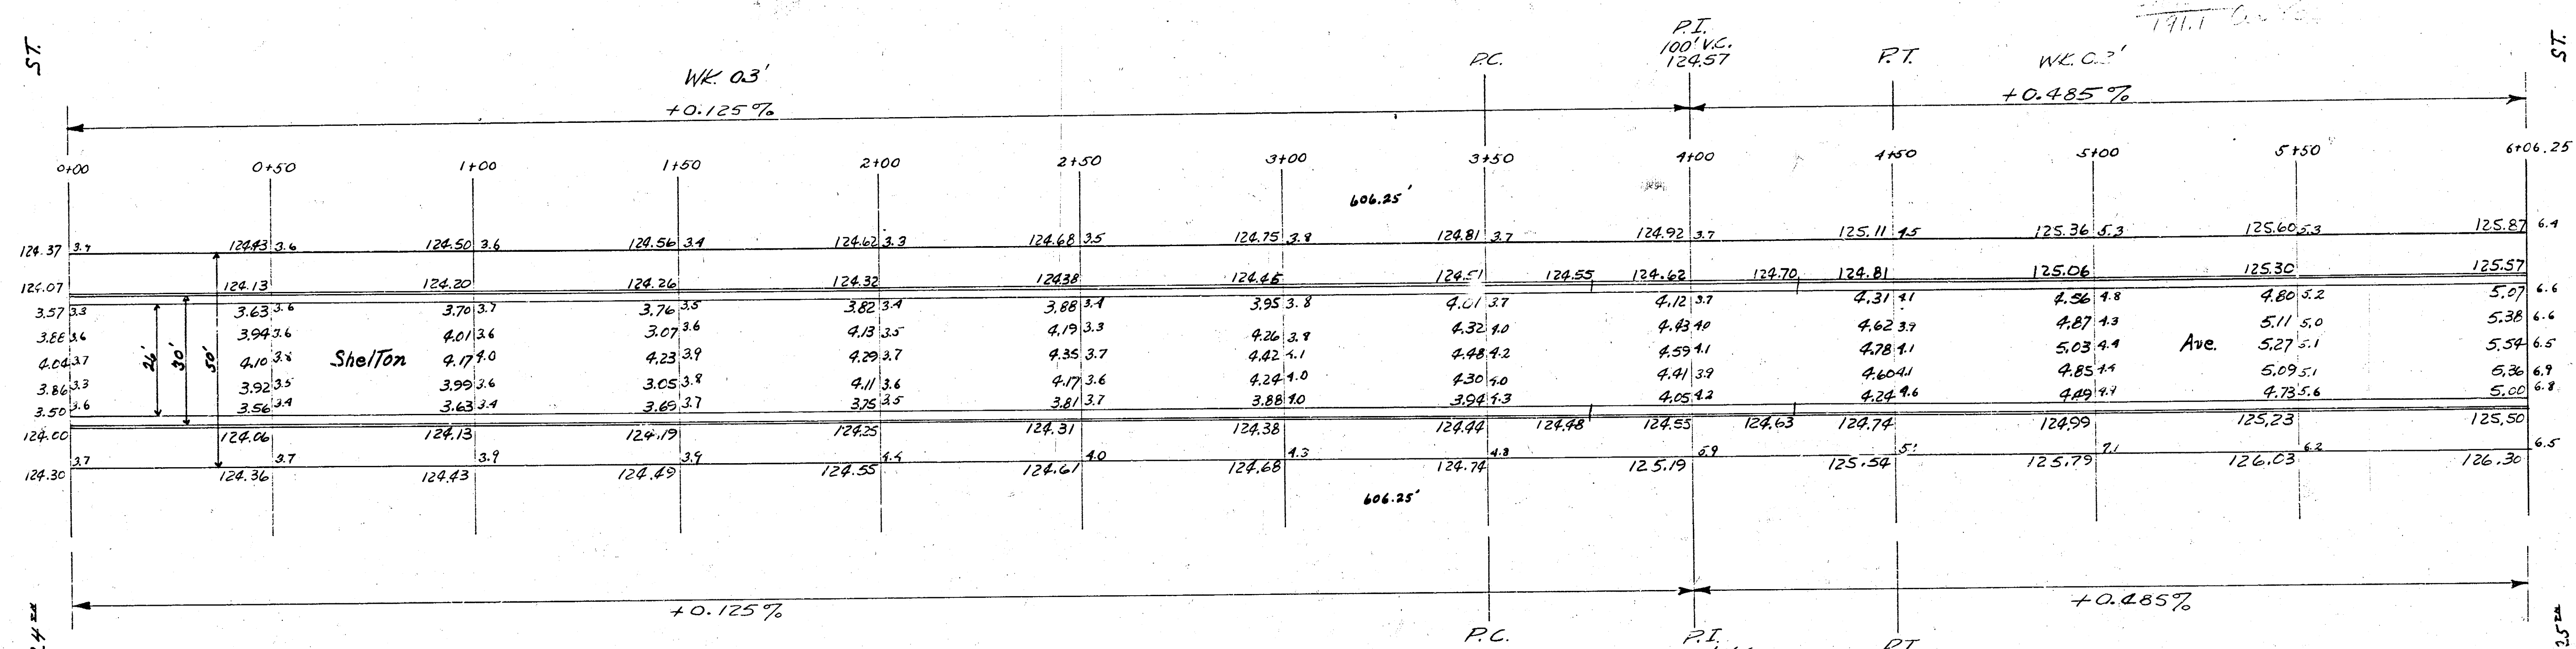

WK. 0.3'
0+0 to 3+50

Wk. Grad 0.3' to 0.8'
3+50 to 4+50

WT 0.8'
4+50 to 6+06.25

Shelton Ave.
N.L. 24th — S.L. 25th
Comb. Cb. & Gtr.
City of Wichita, Kansas
L.M. White City Engineer
July 1948 Project C18-94

4218