


City of Wichita
 Sewer
 Division
 Checked

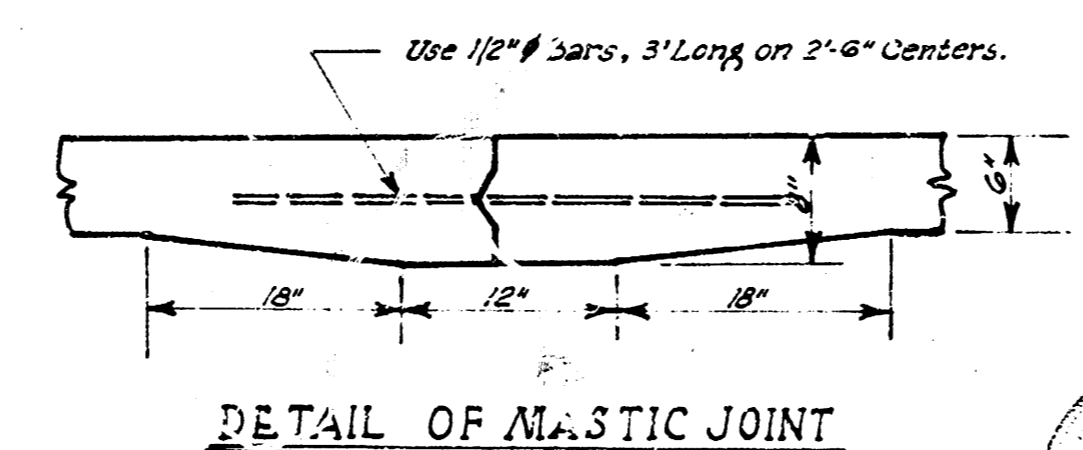

DETAIL OF MASTIC JOINT

PROPERTY	CONTRACTED FILL	EXCAVATION
	328 C.Y.	3786.1 C.Y.
	10% 32.8	10% 378.61
	338 C.Y.	4164.7 C.Y.
CITY	0	394.9 C.Y.
		10% 39.49
		356.7 C.Y.

Location: SHERIDAN AVENUE	
Project Limits: N.L. 2nd Str. to N.L. St. Louis Str.	
Type of Construction: 30" Concrete & Curb	
Dept. of Public Works - Engineering Division:	
City of Wichita, Kansas	
B.E. Smith	City Engineer
Date: April, 1941	Project No. C10-98

