




B.M. 12720 NW cor lower step Ho#1860 Sheridan, SE cor 18th & Sheridan.

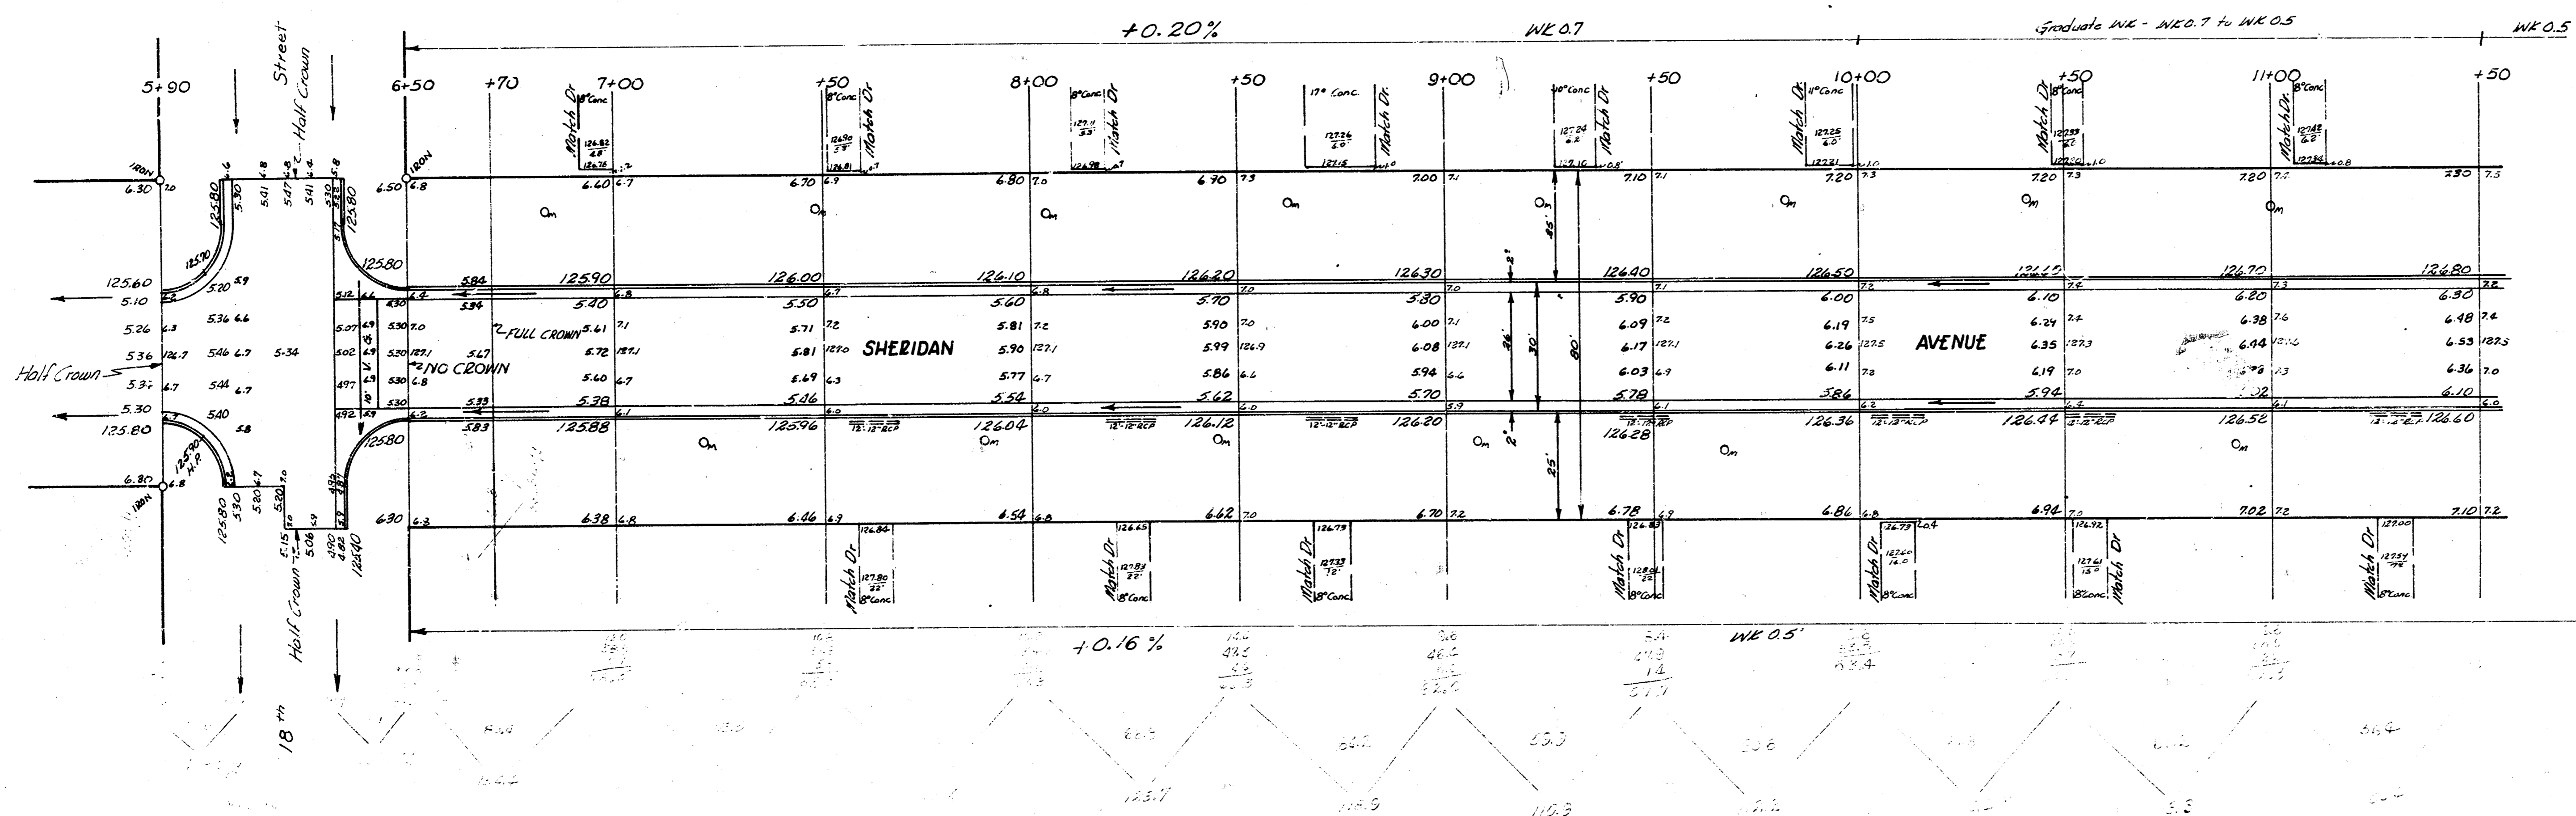

Sheet 1 of 2.

SHERIDAN AVENUE
 SL 18th St to NL Sunset Heights 2nd Addn.
 26-2-30AC.
 CITY OF WICHITA, KANSAS
 B.E. SMITH CITY ENGINEER
 MAY 1957 P20J NO C15-168

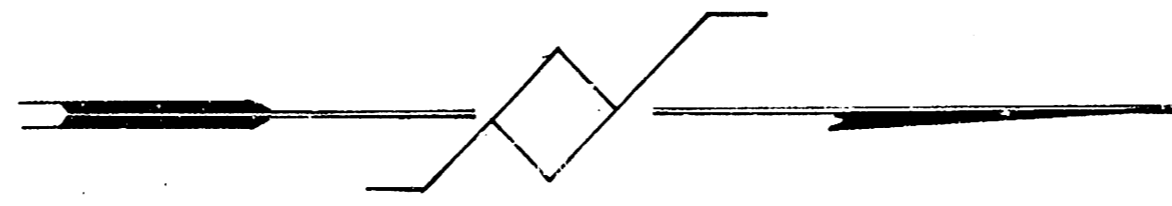

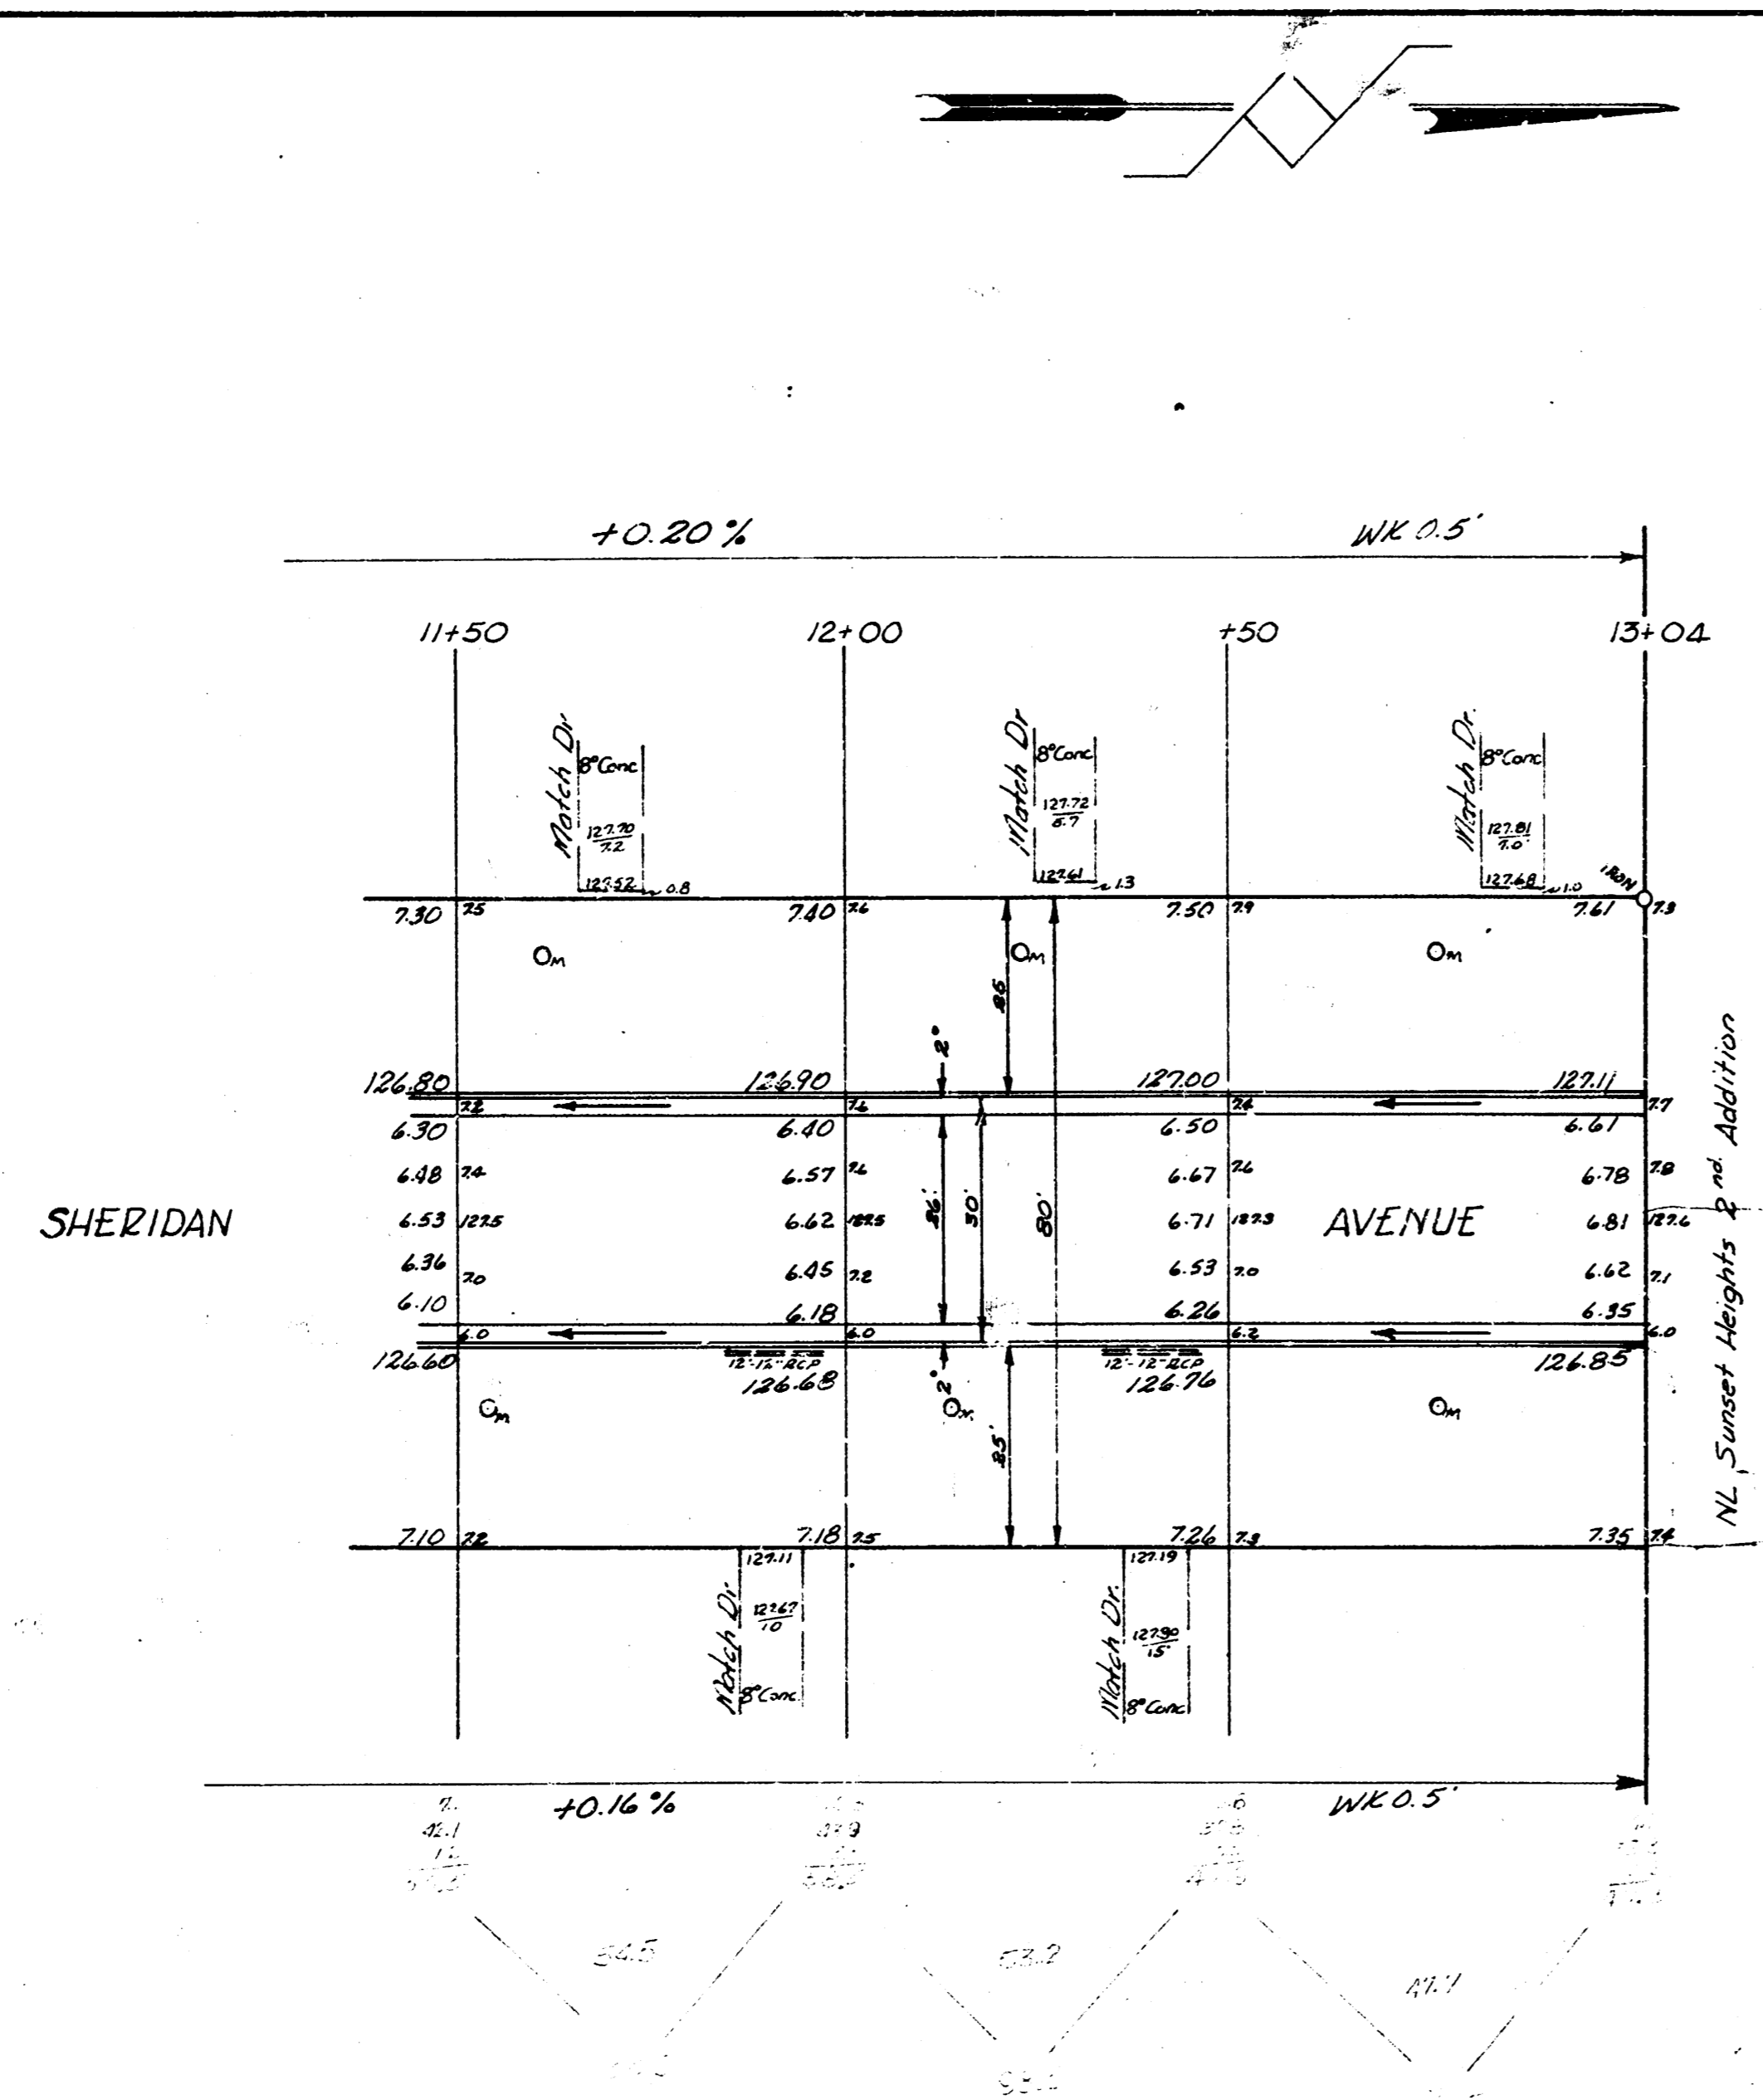

Sheet 2 of 2.

SHERIDAN AVENUE
 SL 18th to NL Sunset Heights 2nd Addn.

PROJ NO C 15-168