


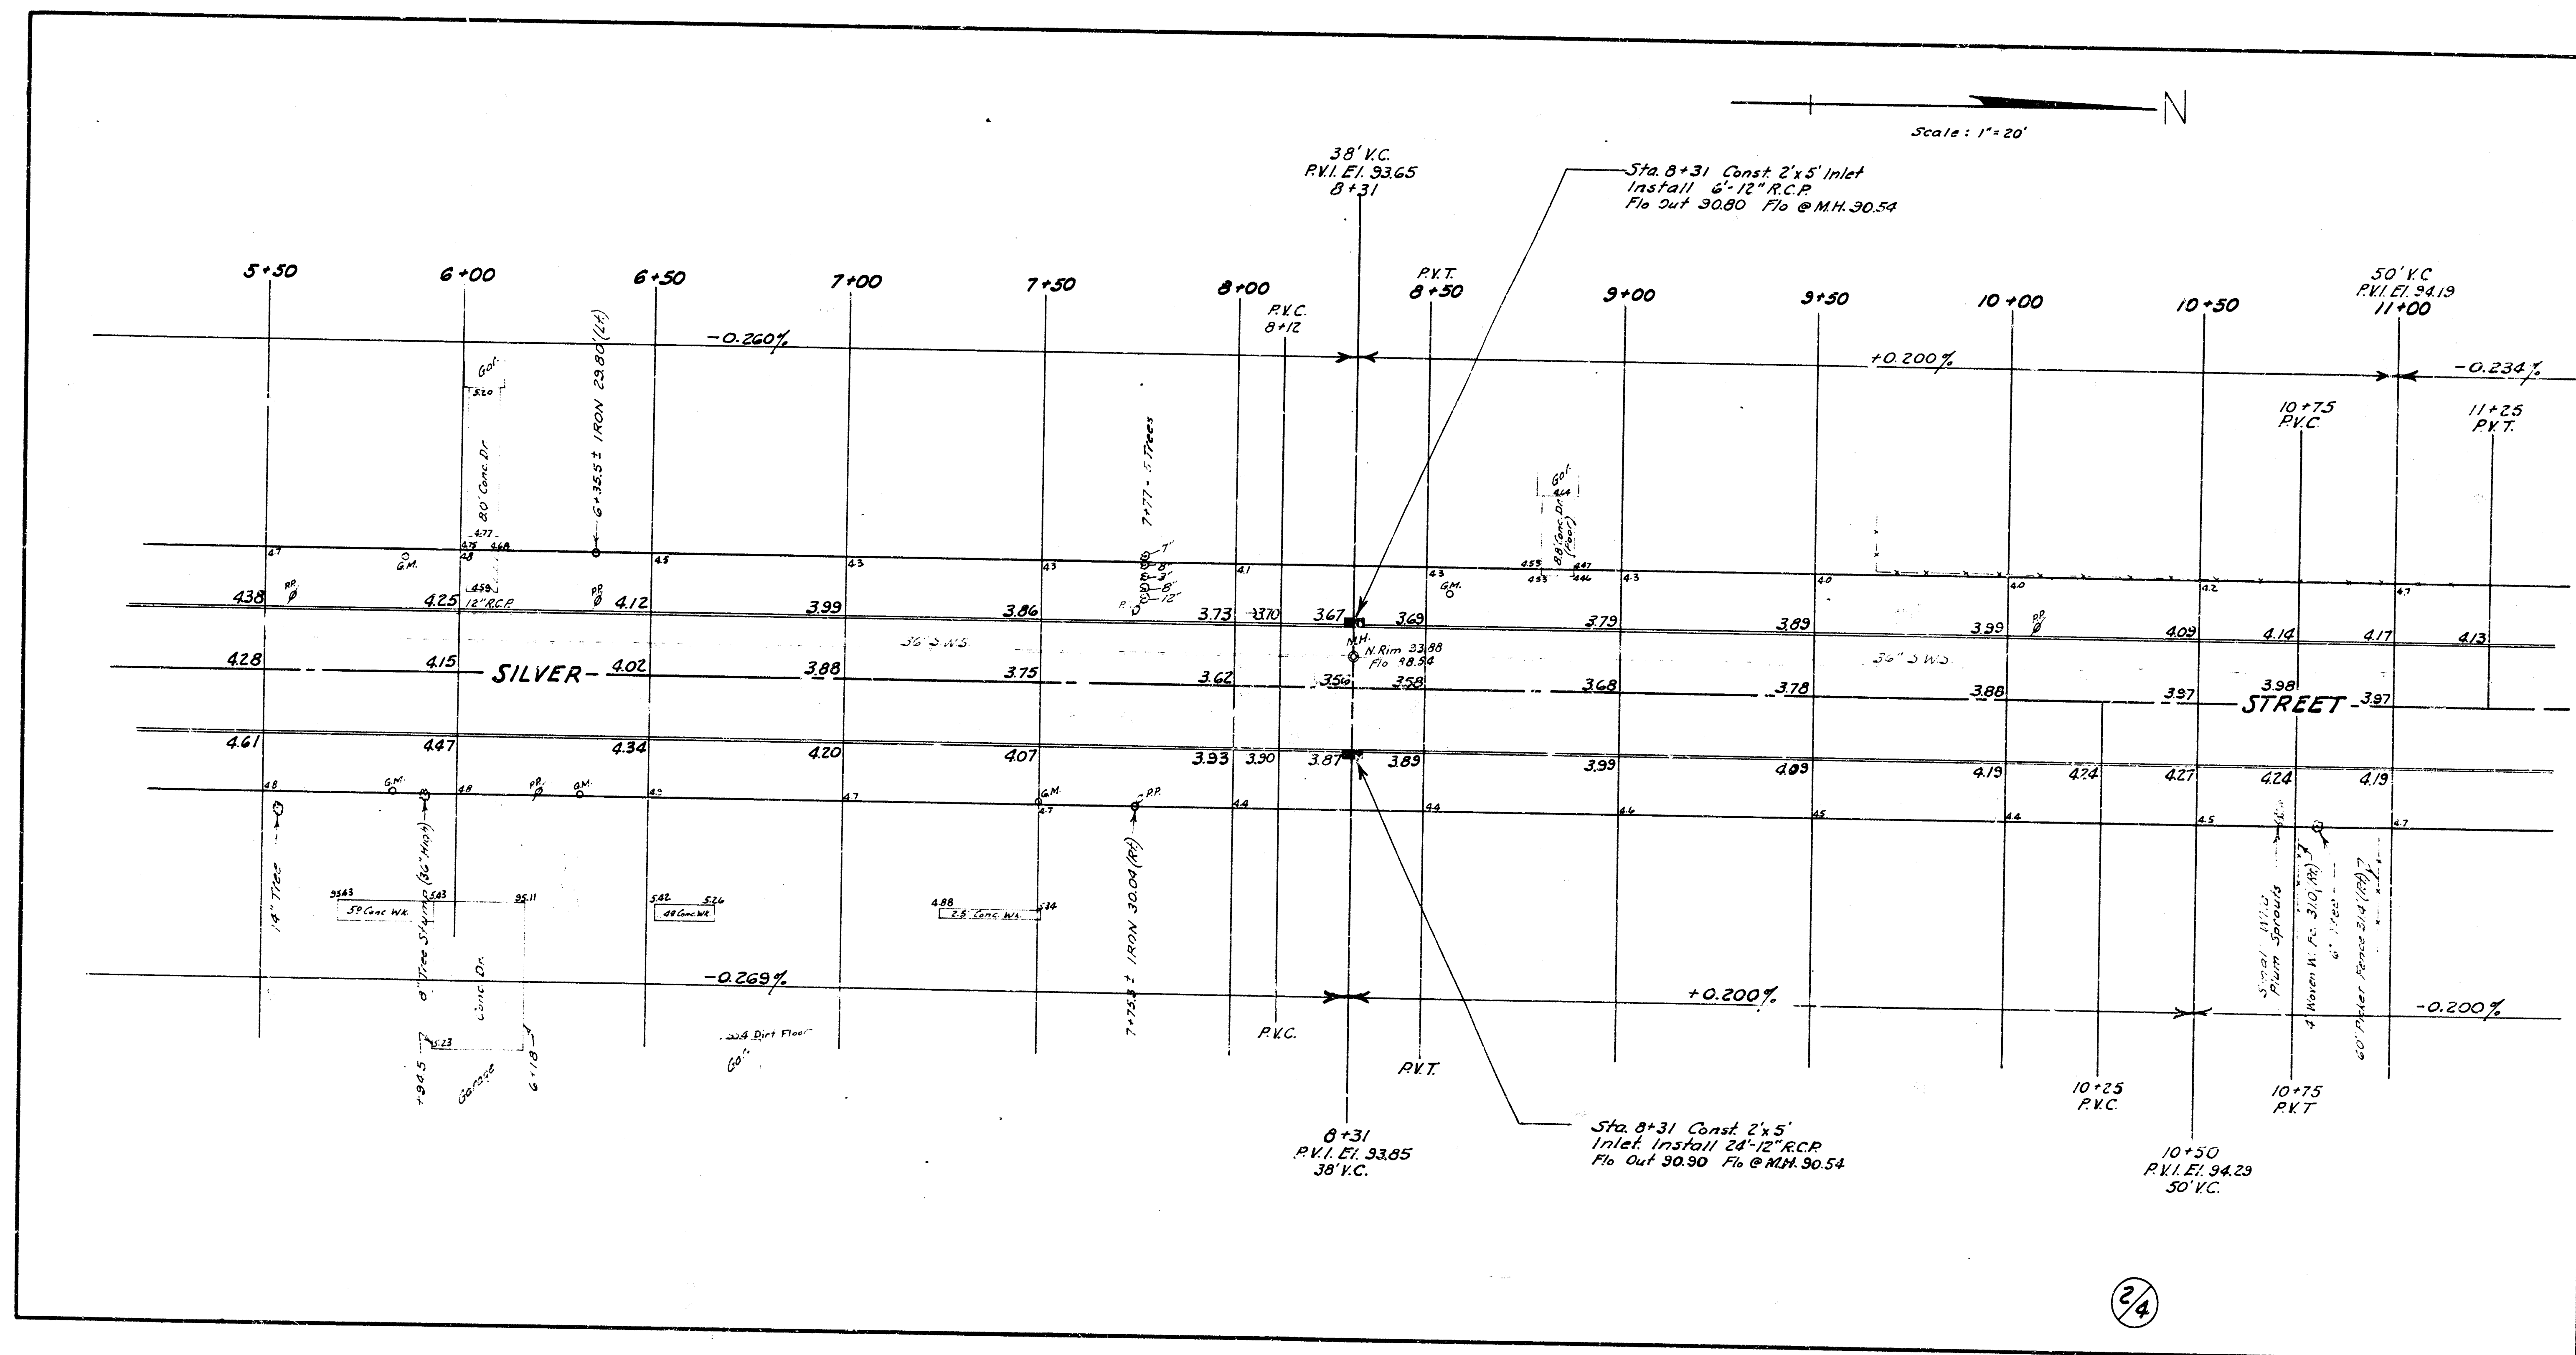


Survey JFG Bk #77
J.L.P.
Checked

B.M. 95.55 S.E. Cor. Concrete
Step House No. 3351 Silver

Scale: 1" = 20'


Note: Match all drives

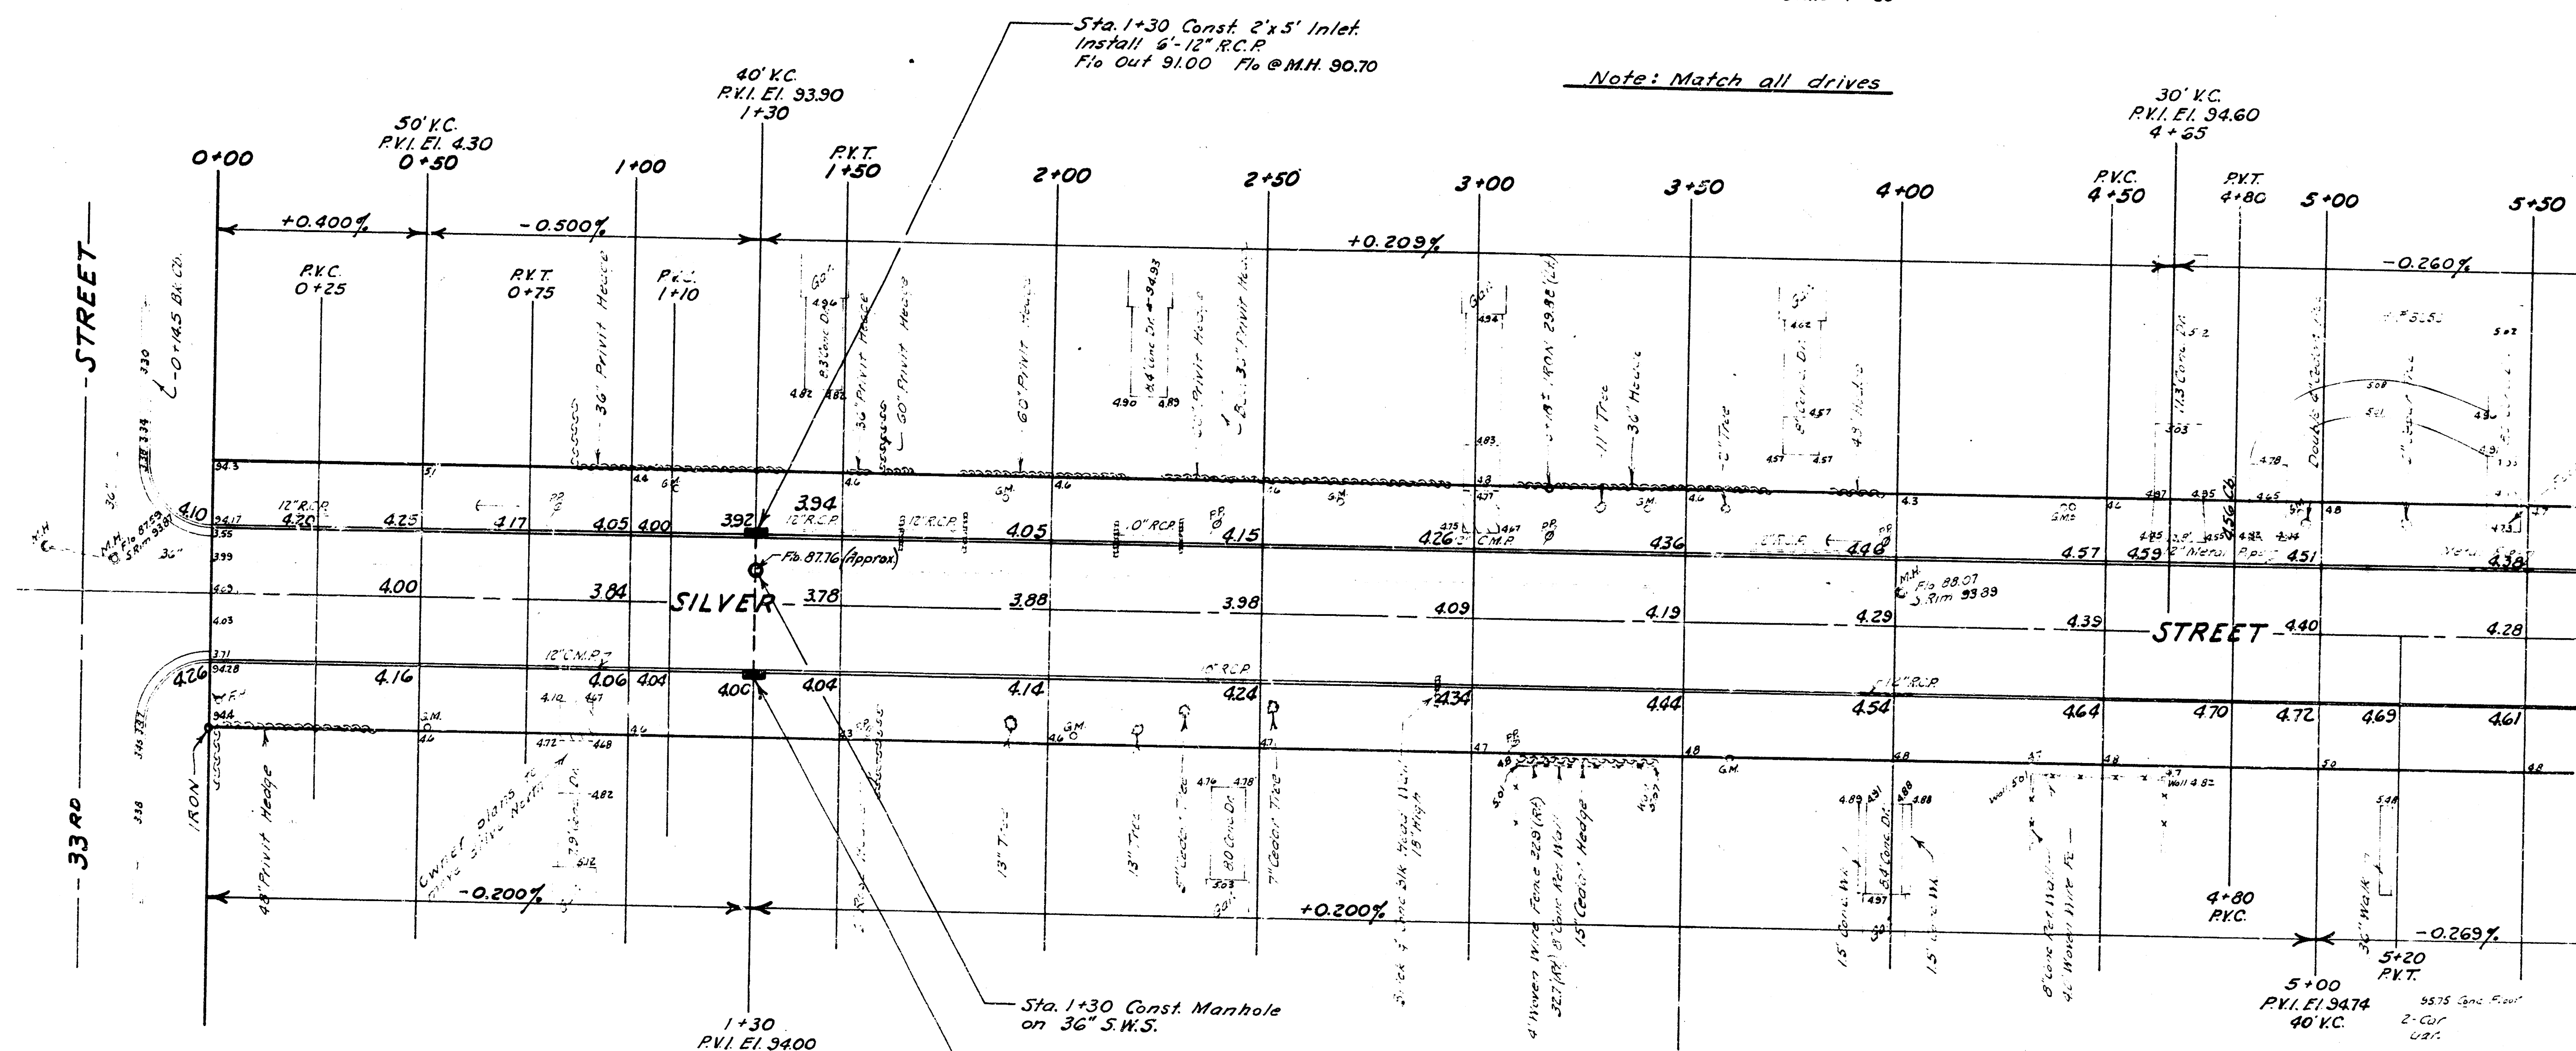

	EXCAVATION	COMPACTED FILL
Cu. Yds.	1191	40
+10%	113	4
Totals	1310	44 Cu. Yds.

Const. 2'x5' Inlet
Install 24" 12" R.C.P.
Flo Out 91.10 Flo @ M.H. 90.60

SILVER STREET
FROM N.L. 33RD STREET
TO S.L. 31ST STREET
30'-6" Conc. & Int. Curb
B.E. SMITH CITY ENGINEER
CITY OF WICHITA KANSAS
JUNE 1928
Project No. C12-17

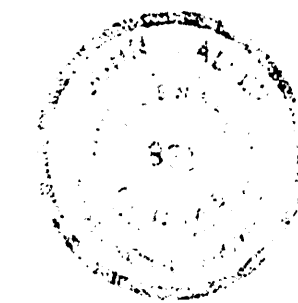

1/4

B.M. 95.89 N.E. Cor. Conc.
Step House # 636 W. 31st

