



PAVING PLAN 945
SKINNER AVENUE
COMB CURB & GUTTER & EXCV

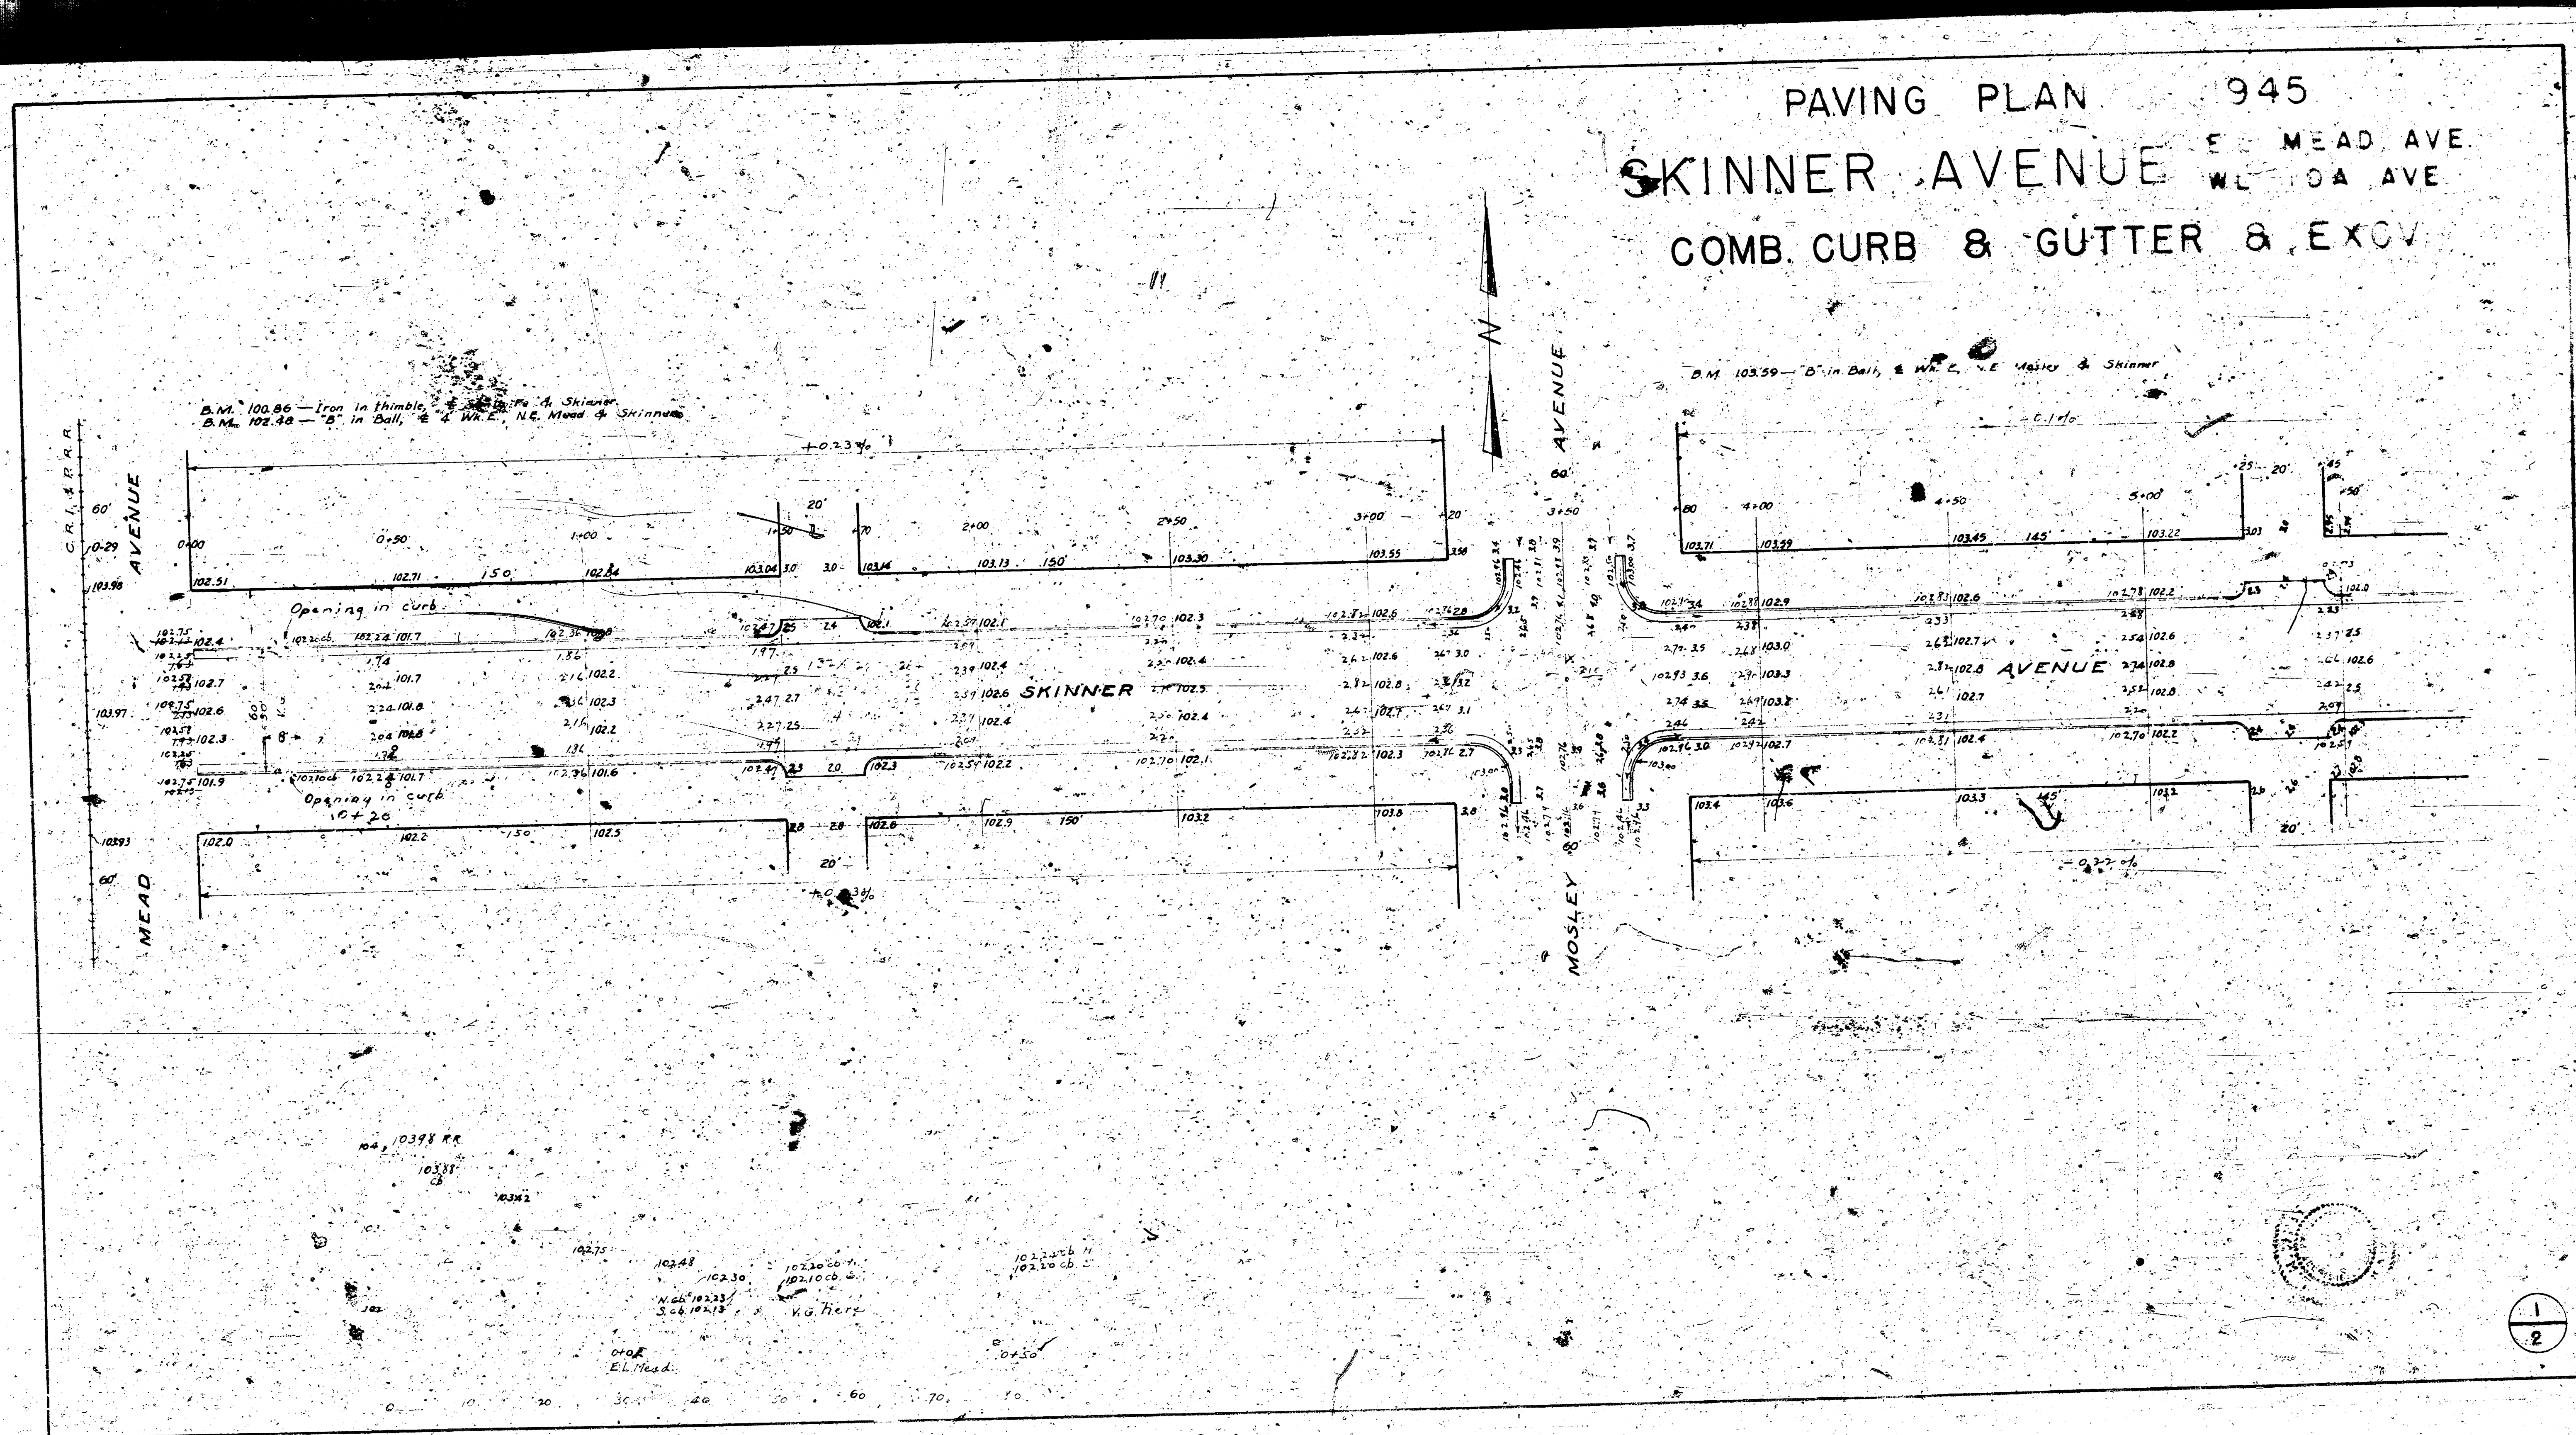


PAVING PLAN 1945
SKINNER AVENUE E. L. MEAD AVE
W. L. IDA AVE
COMB. CURB & GUTTER & EXCV.

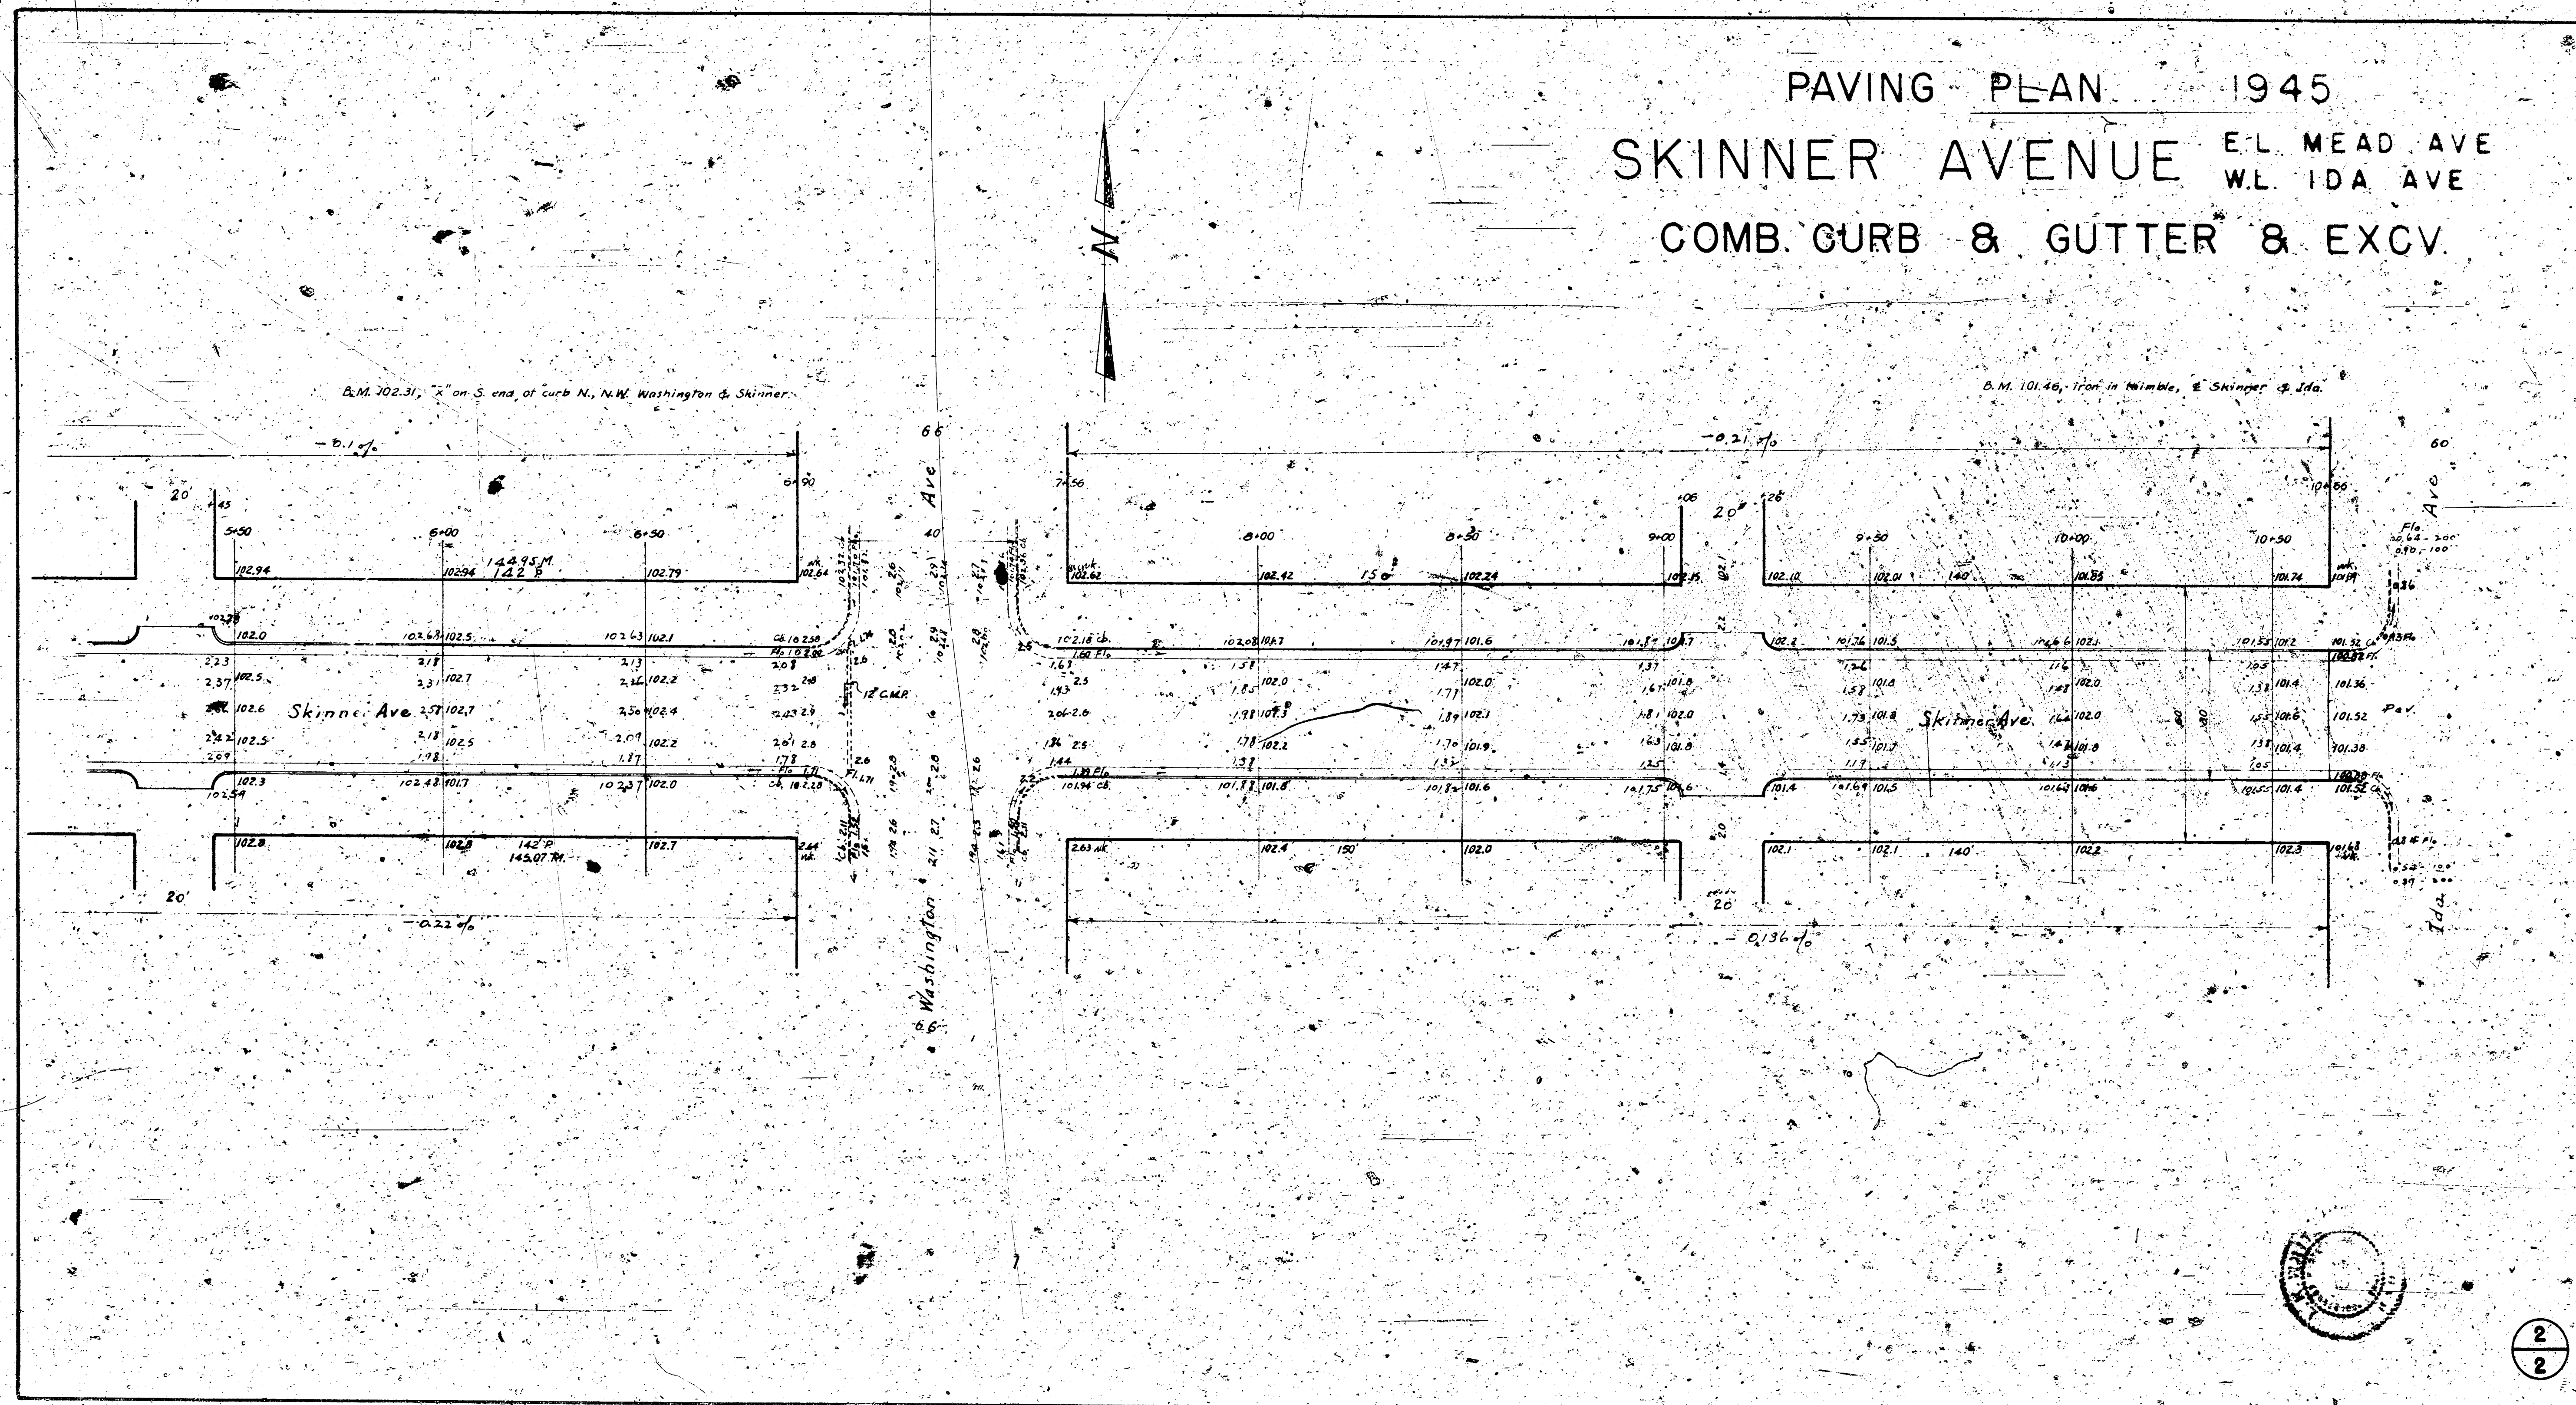

Revised Survey - SS - 56 - 12-27-51
Plan

See 12-44 - 12-44 - 12-44 - 12-44

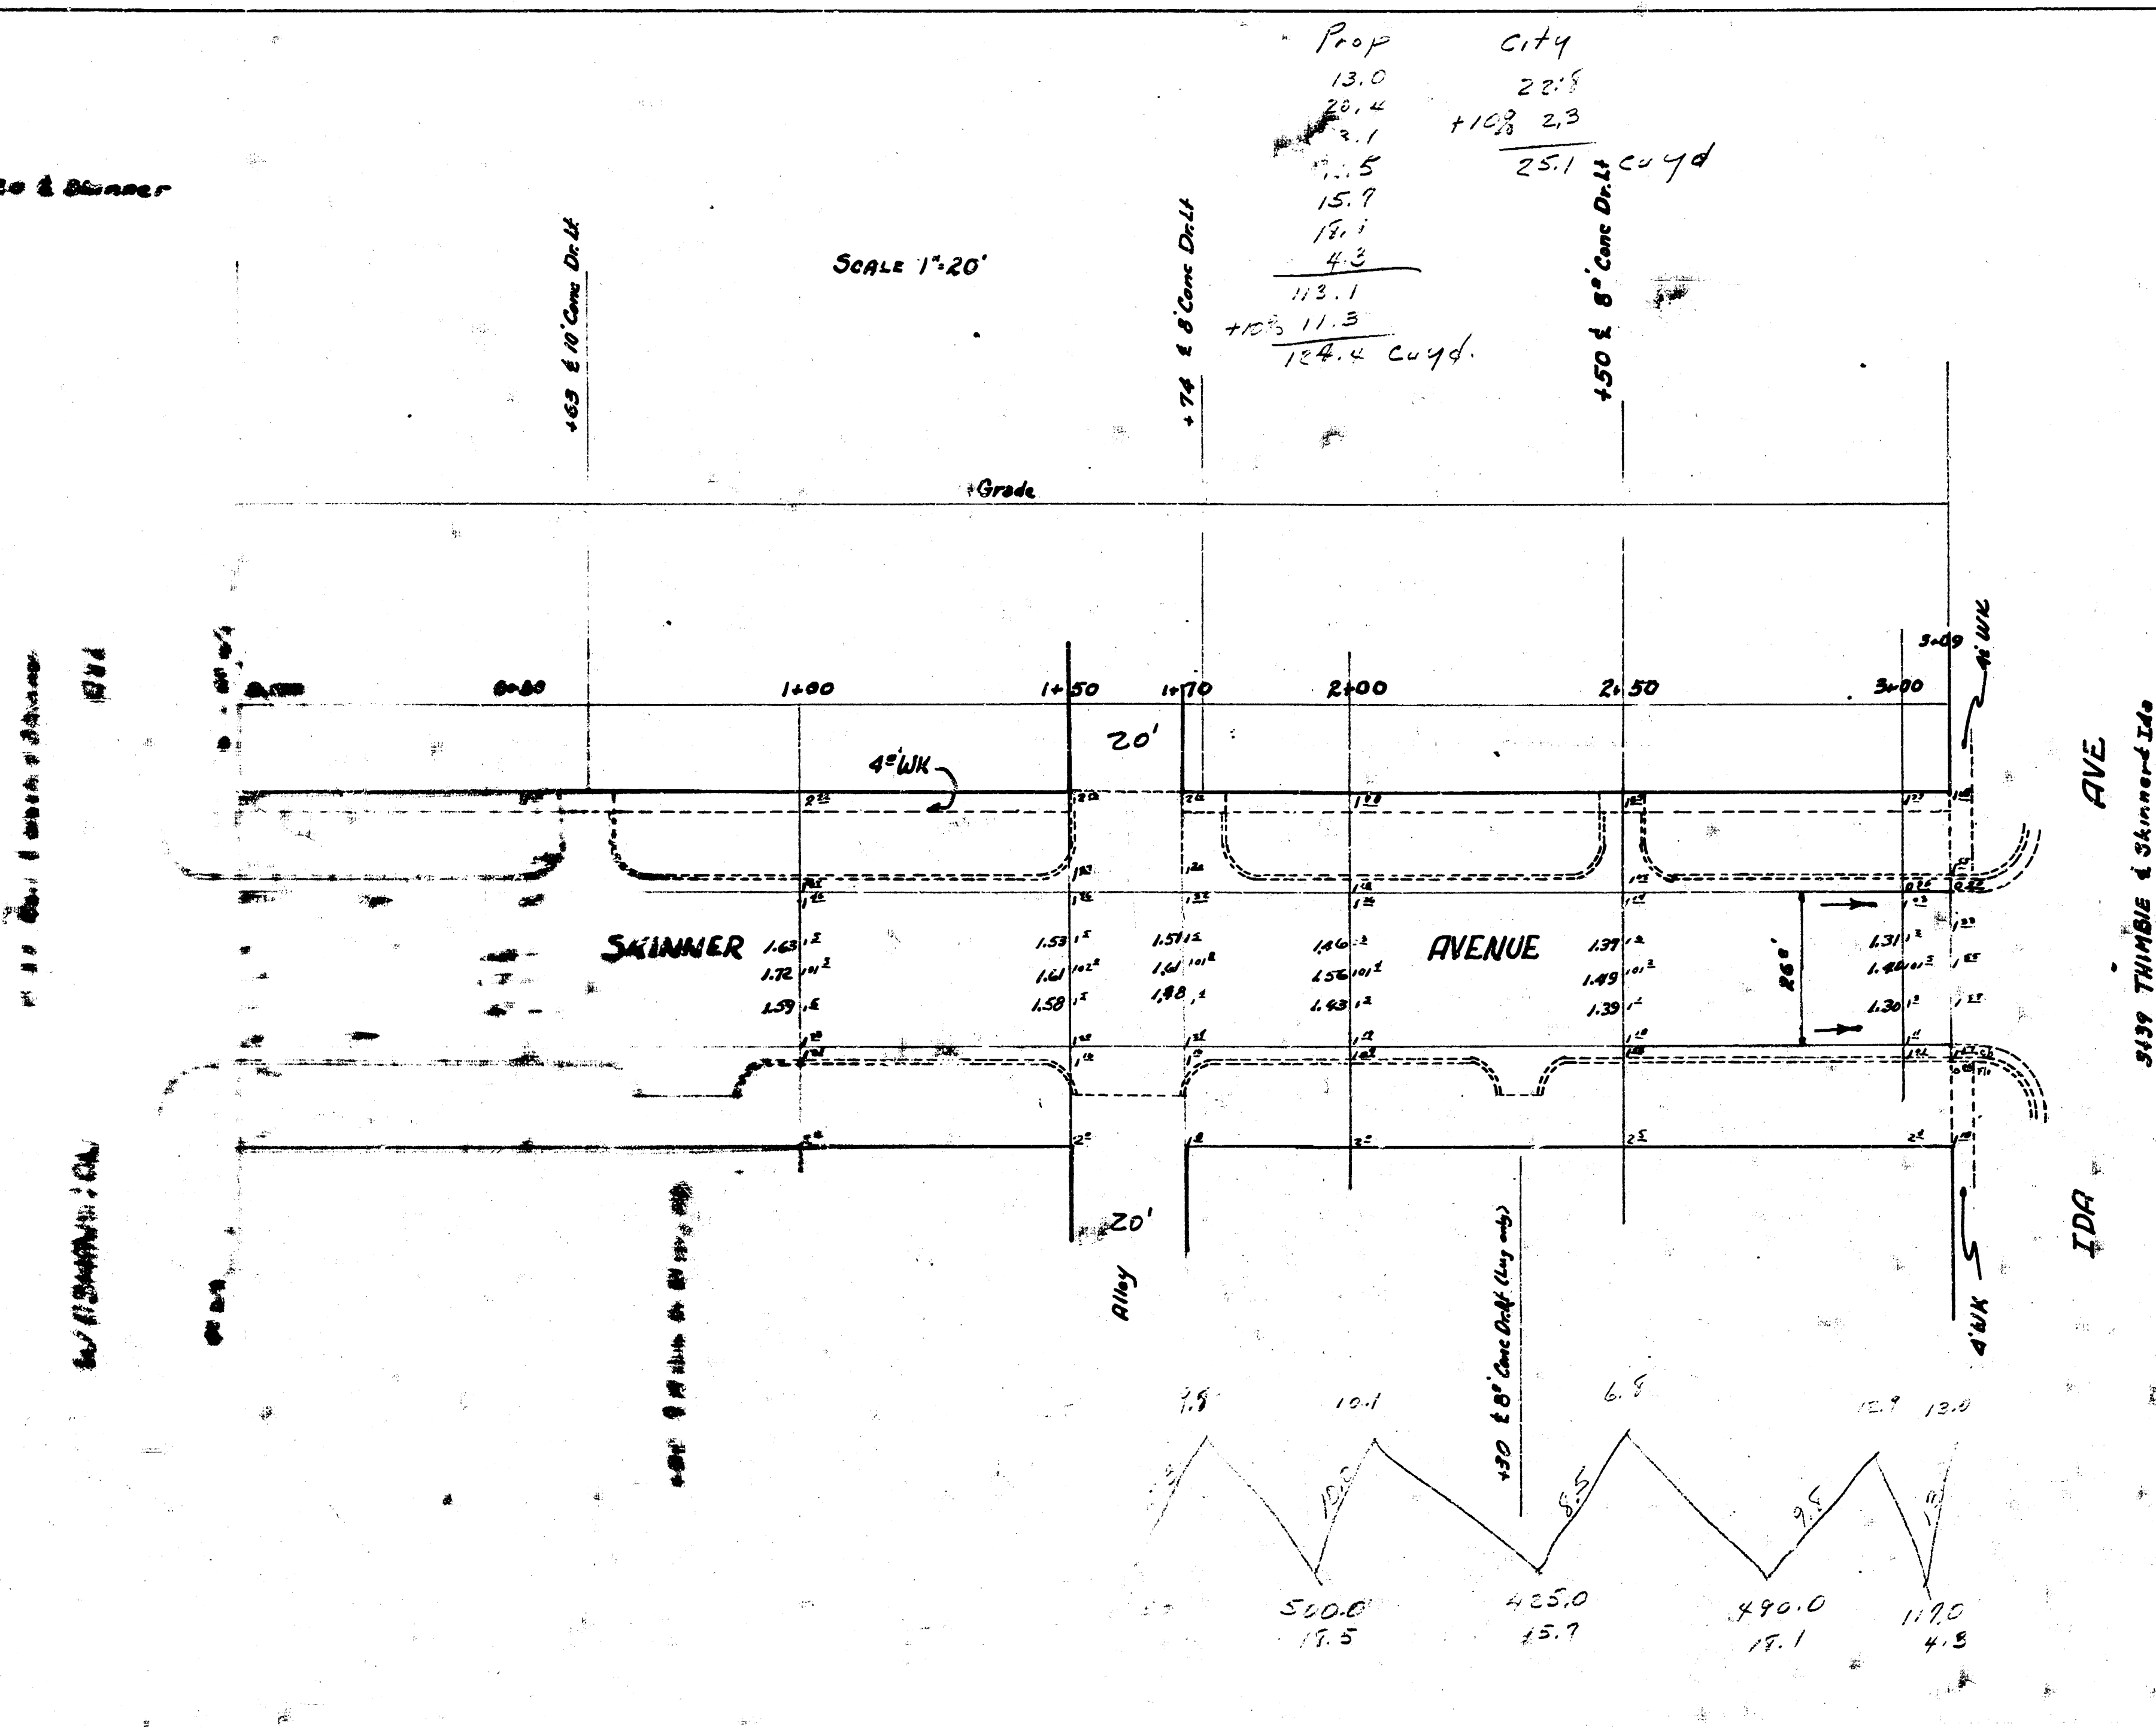

SKINNER AVE.
EL. WASHINGTON - WL. IDA
26" Conc.
City of Wichita, Kansas
L.K. White City Engineer
Jan. 7, 1952 Proj No. CH-191

