



scale 1"=20'

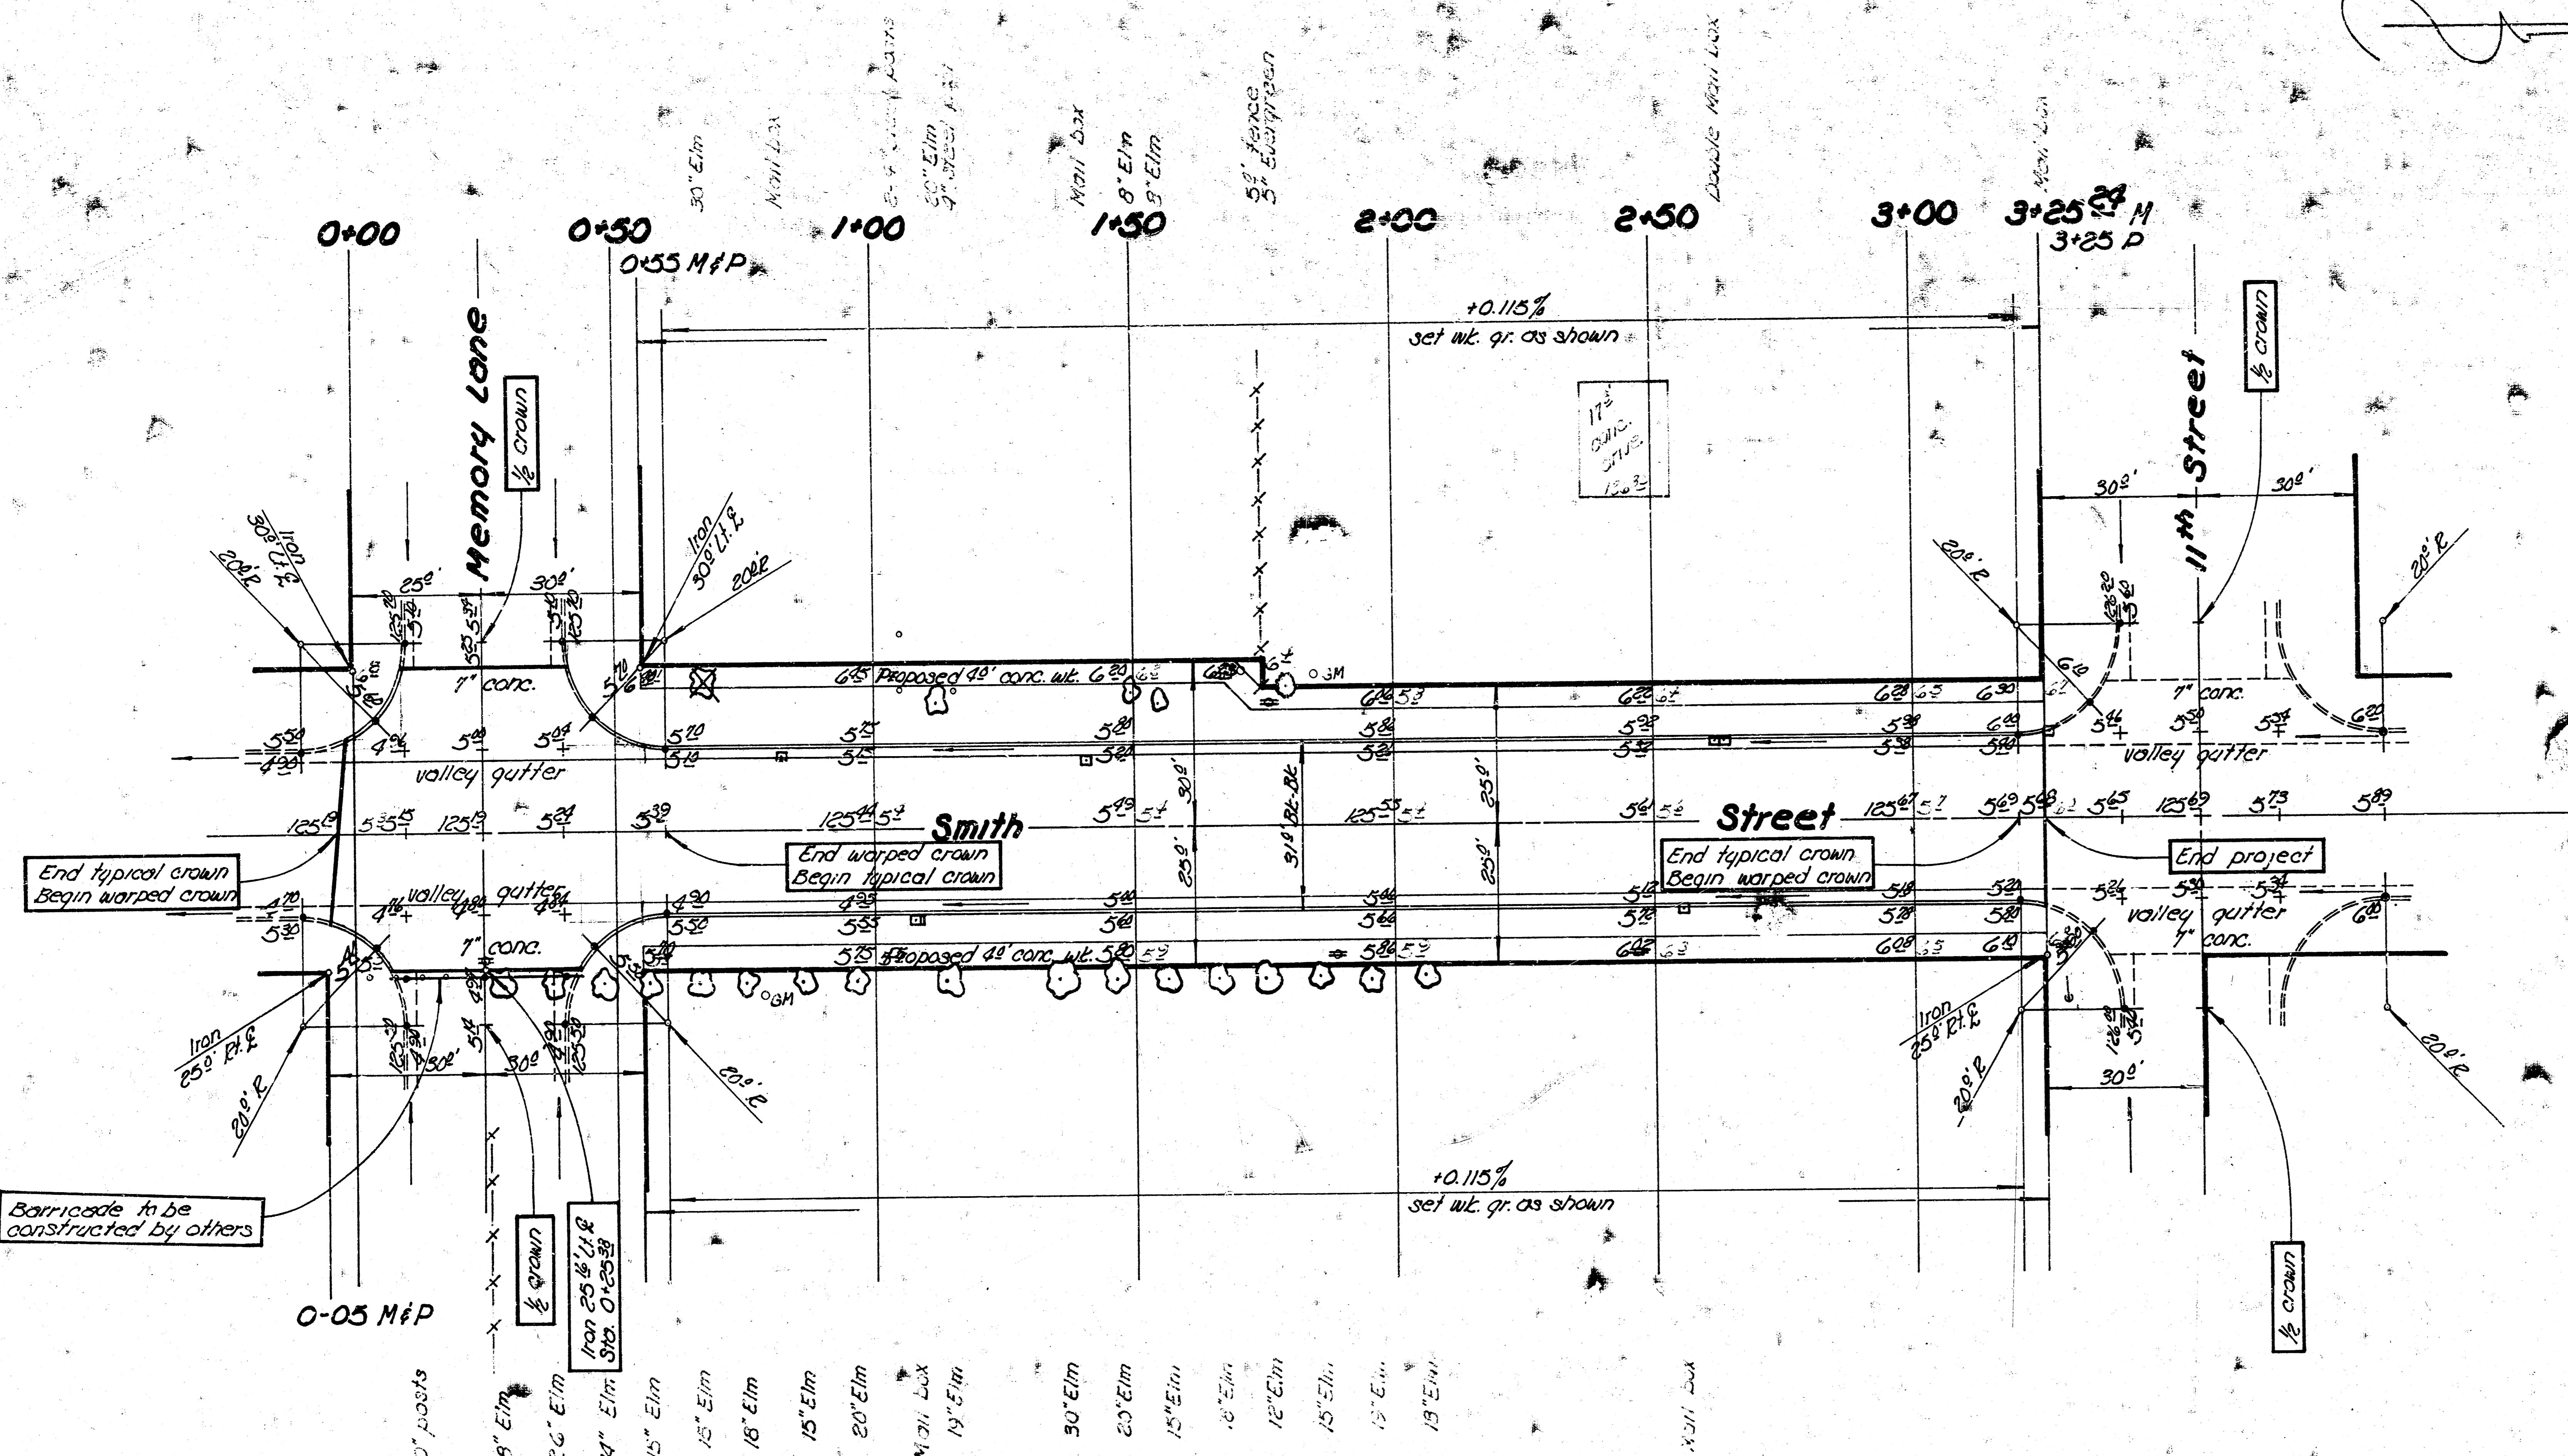

General Notes

1. Contractor to clear Right-of-way, grade parking and compact fill in sidewalk areas. Sidewalk to be constructed by others.
2. Contractor to grade intersection at Smith & 11th to match new pavement. This work shall be considered incidental to this project.
3. Type of subgrade treatment shall be as determined by the field Engineer. Subgrade treatment may consist of lime treatment, cement treatment, subgrade modification, or any combination of these.

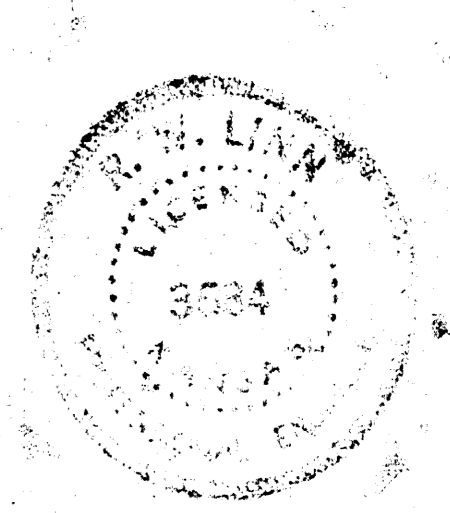

◀ Smith Street ▶

S.C. Memory Lane to S.C. 11th Street
 Asphaltic concrete pavement
 3" B-B with comb. cb. & grt.
 City of Wichita Kansas
 R. W. Linn City Engineer
 Project No. DAK3573017
 Date July 1973

Earthwork

Property		City	
Excavation	361.2 Cu yds	Excavation	101.4 Cu yds
+10%	36.1 Cu yds	+10%	10.1 Cu yds
Total	397.3 Cu yds	Total	111.5 Cu yds

No comp. fill No comp. fill

14-Eng
1-water