

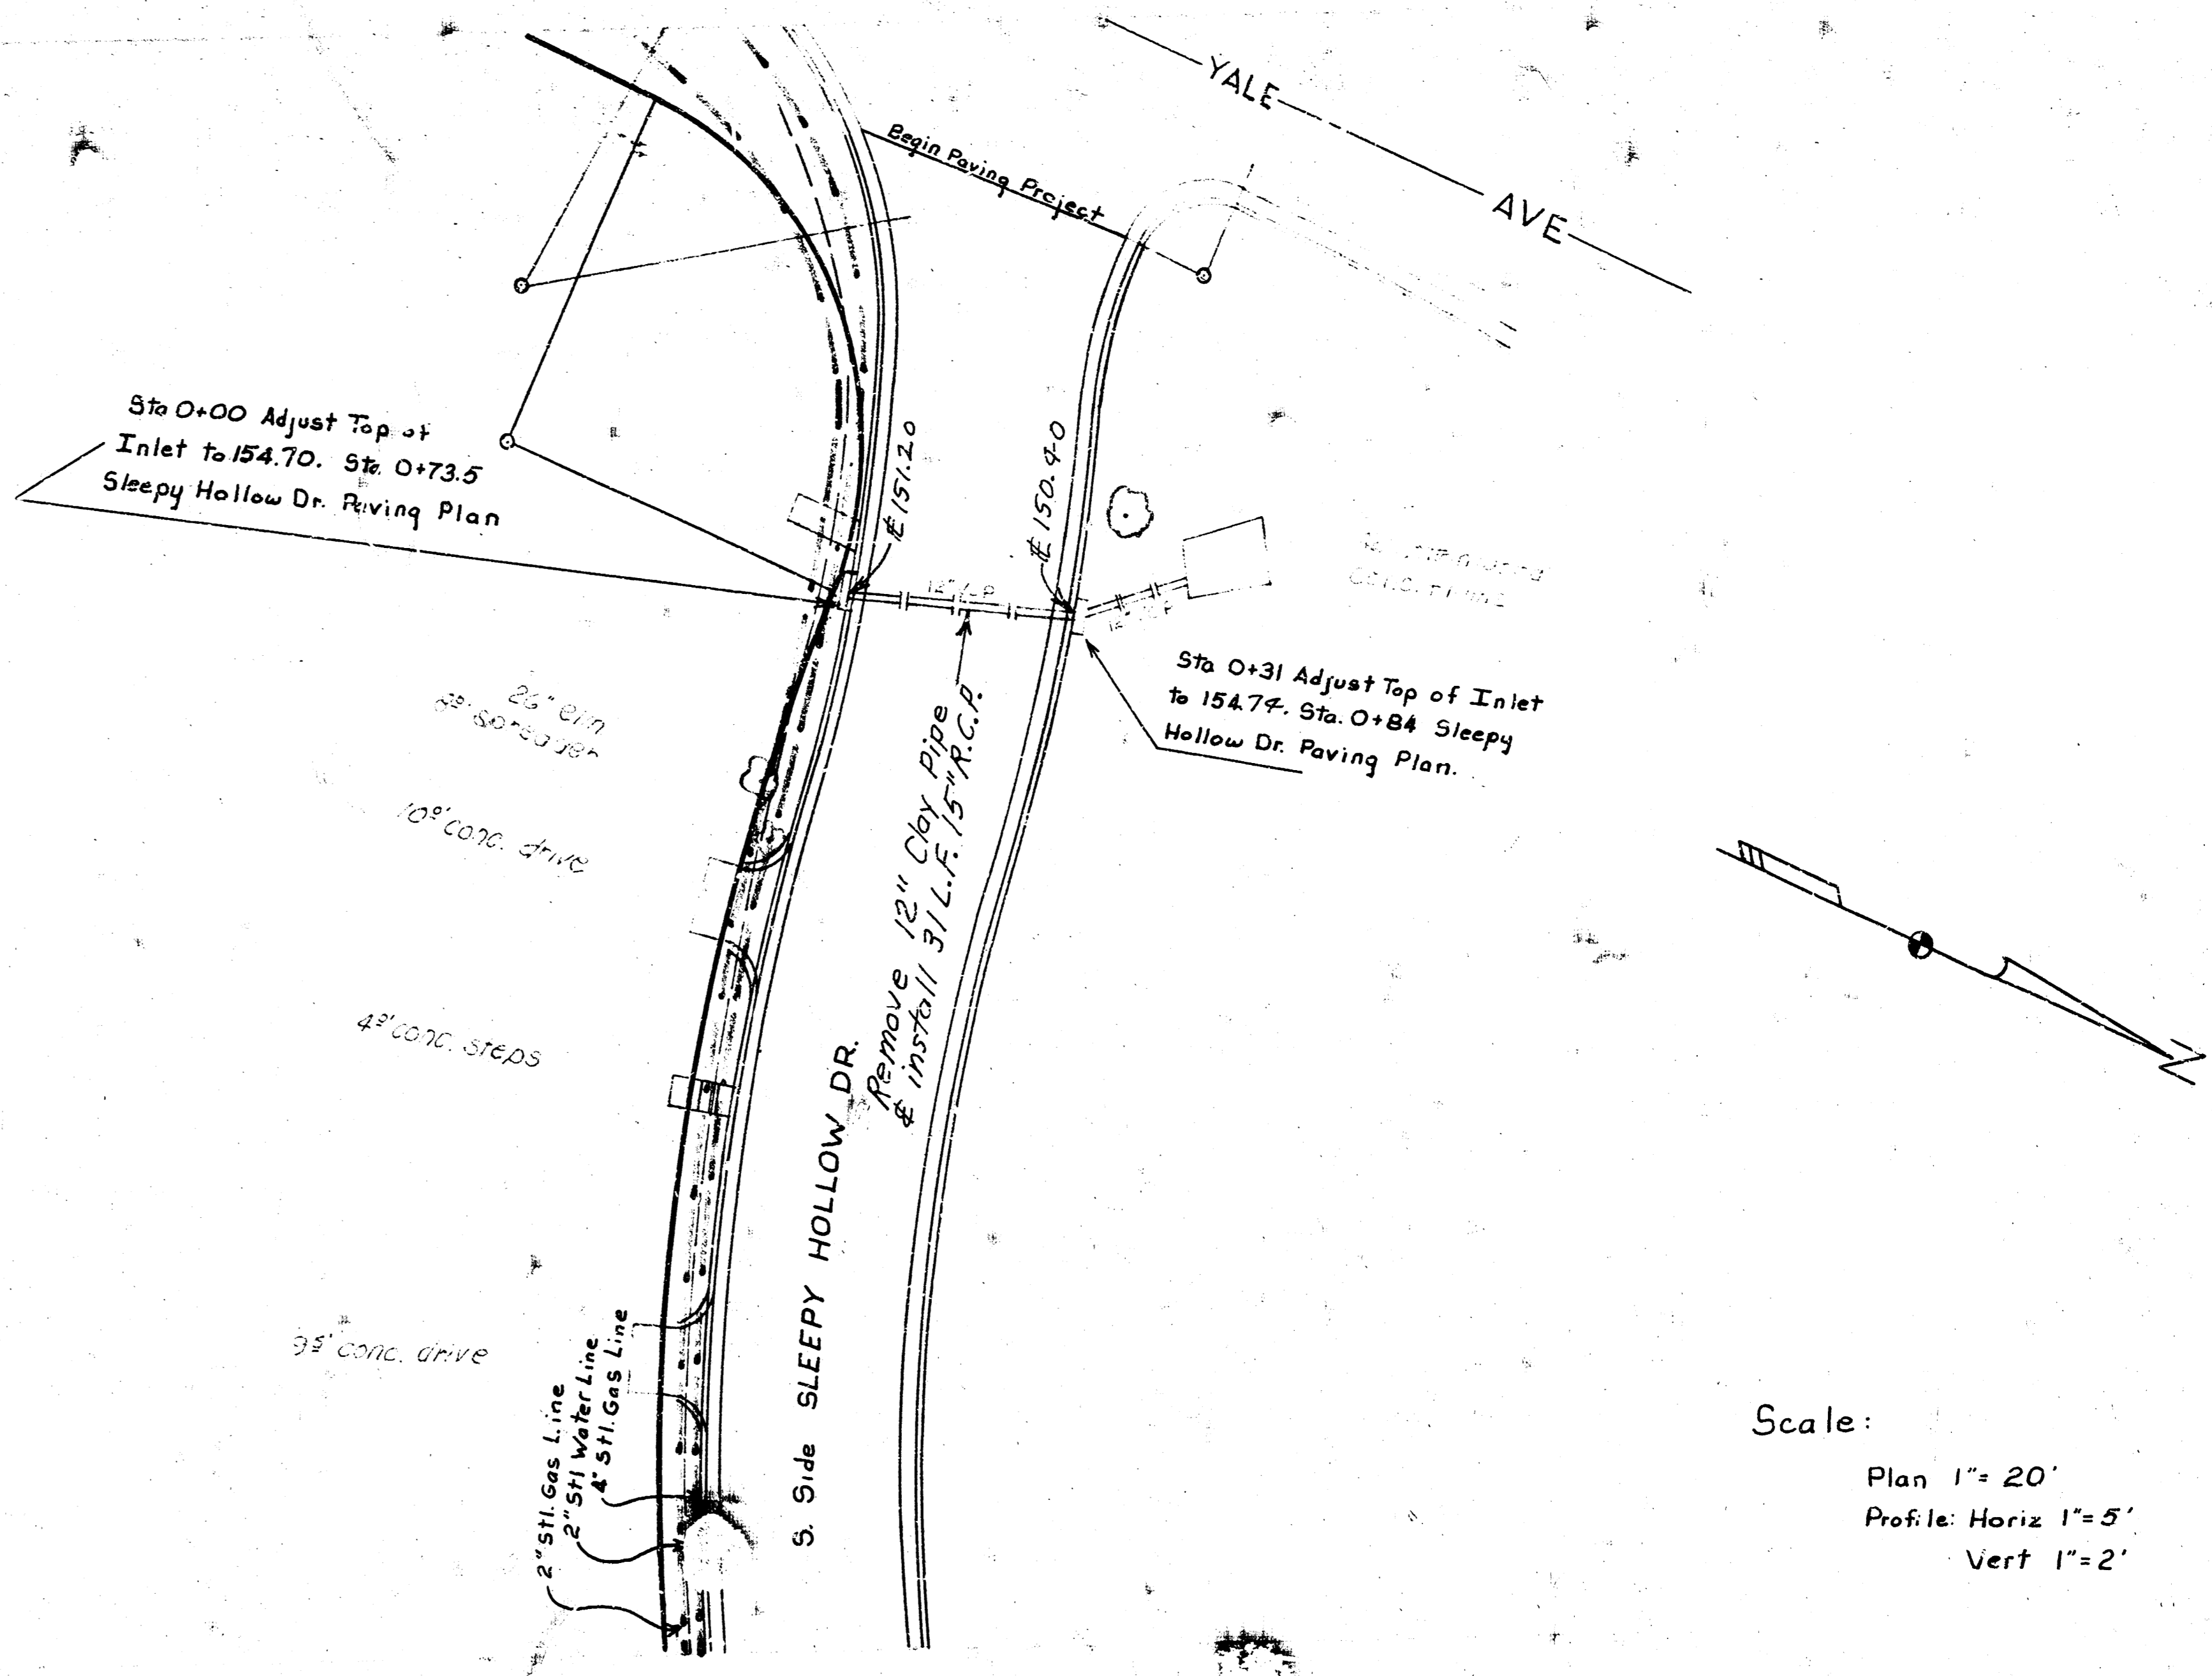


BM1: 153.62 "+\" Curb Top NW Corner Concrete Culvert W.S. Yale & Sleepy Hollow Dr.  
 BM2: 154.23 W Rim Thimble N. Side Sleepy Hollow Dr. W.S. Roosevelt

Scale:  
 Plan: 1" = 20'  
 Profile: Horiz 1" = 5'  
 Vert: 1" = 2'

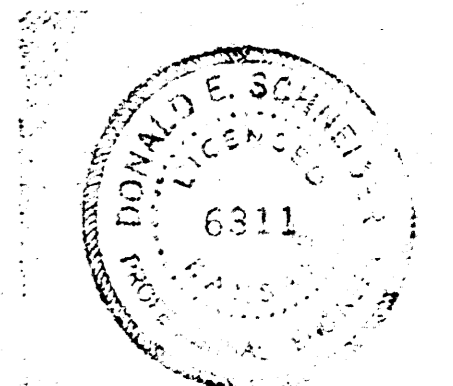

Scale:  
 Plan 1" = 20'  
 Profile: Horiz 1" = 5'  
 Vert 1" = 2'

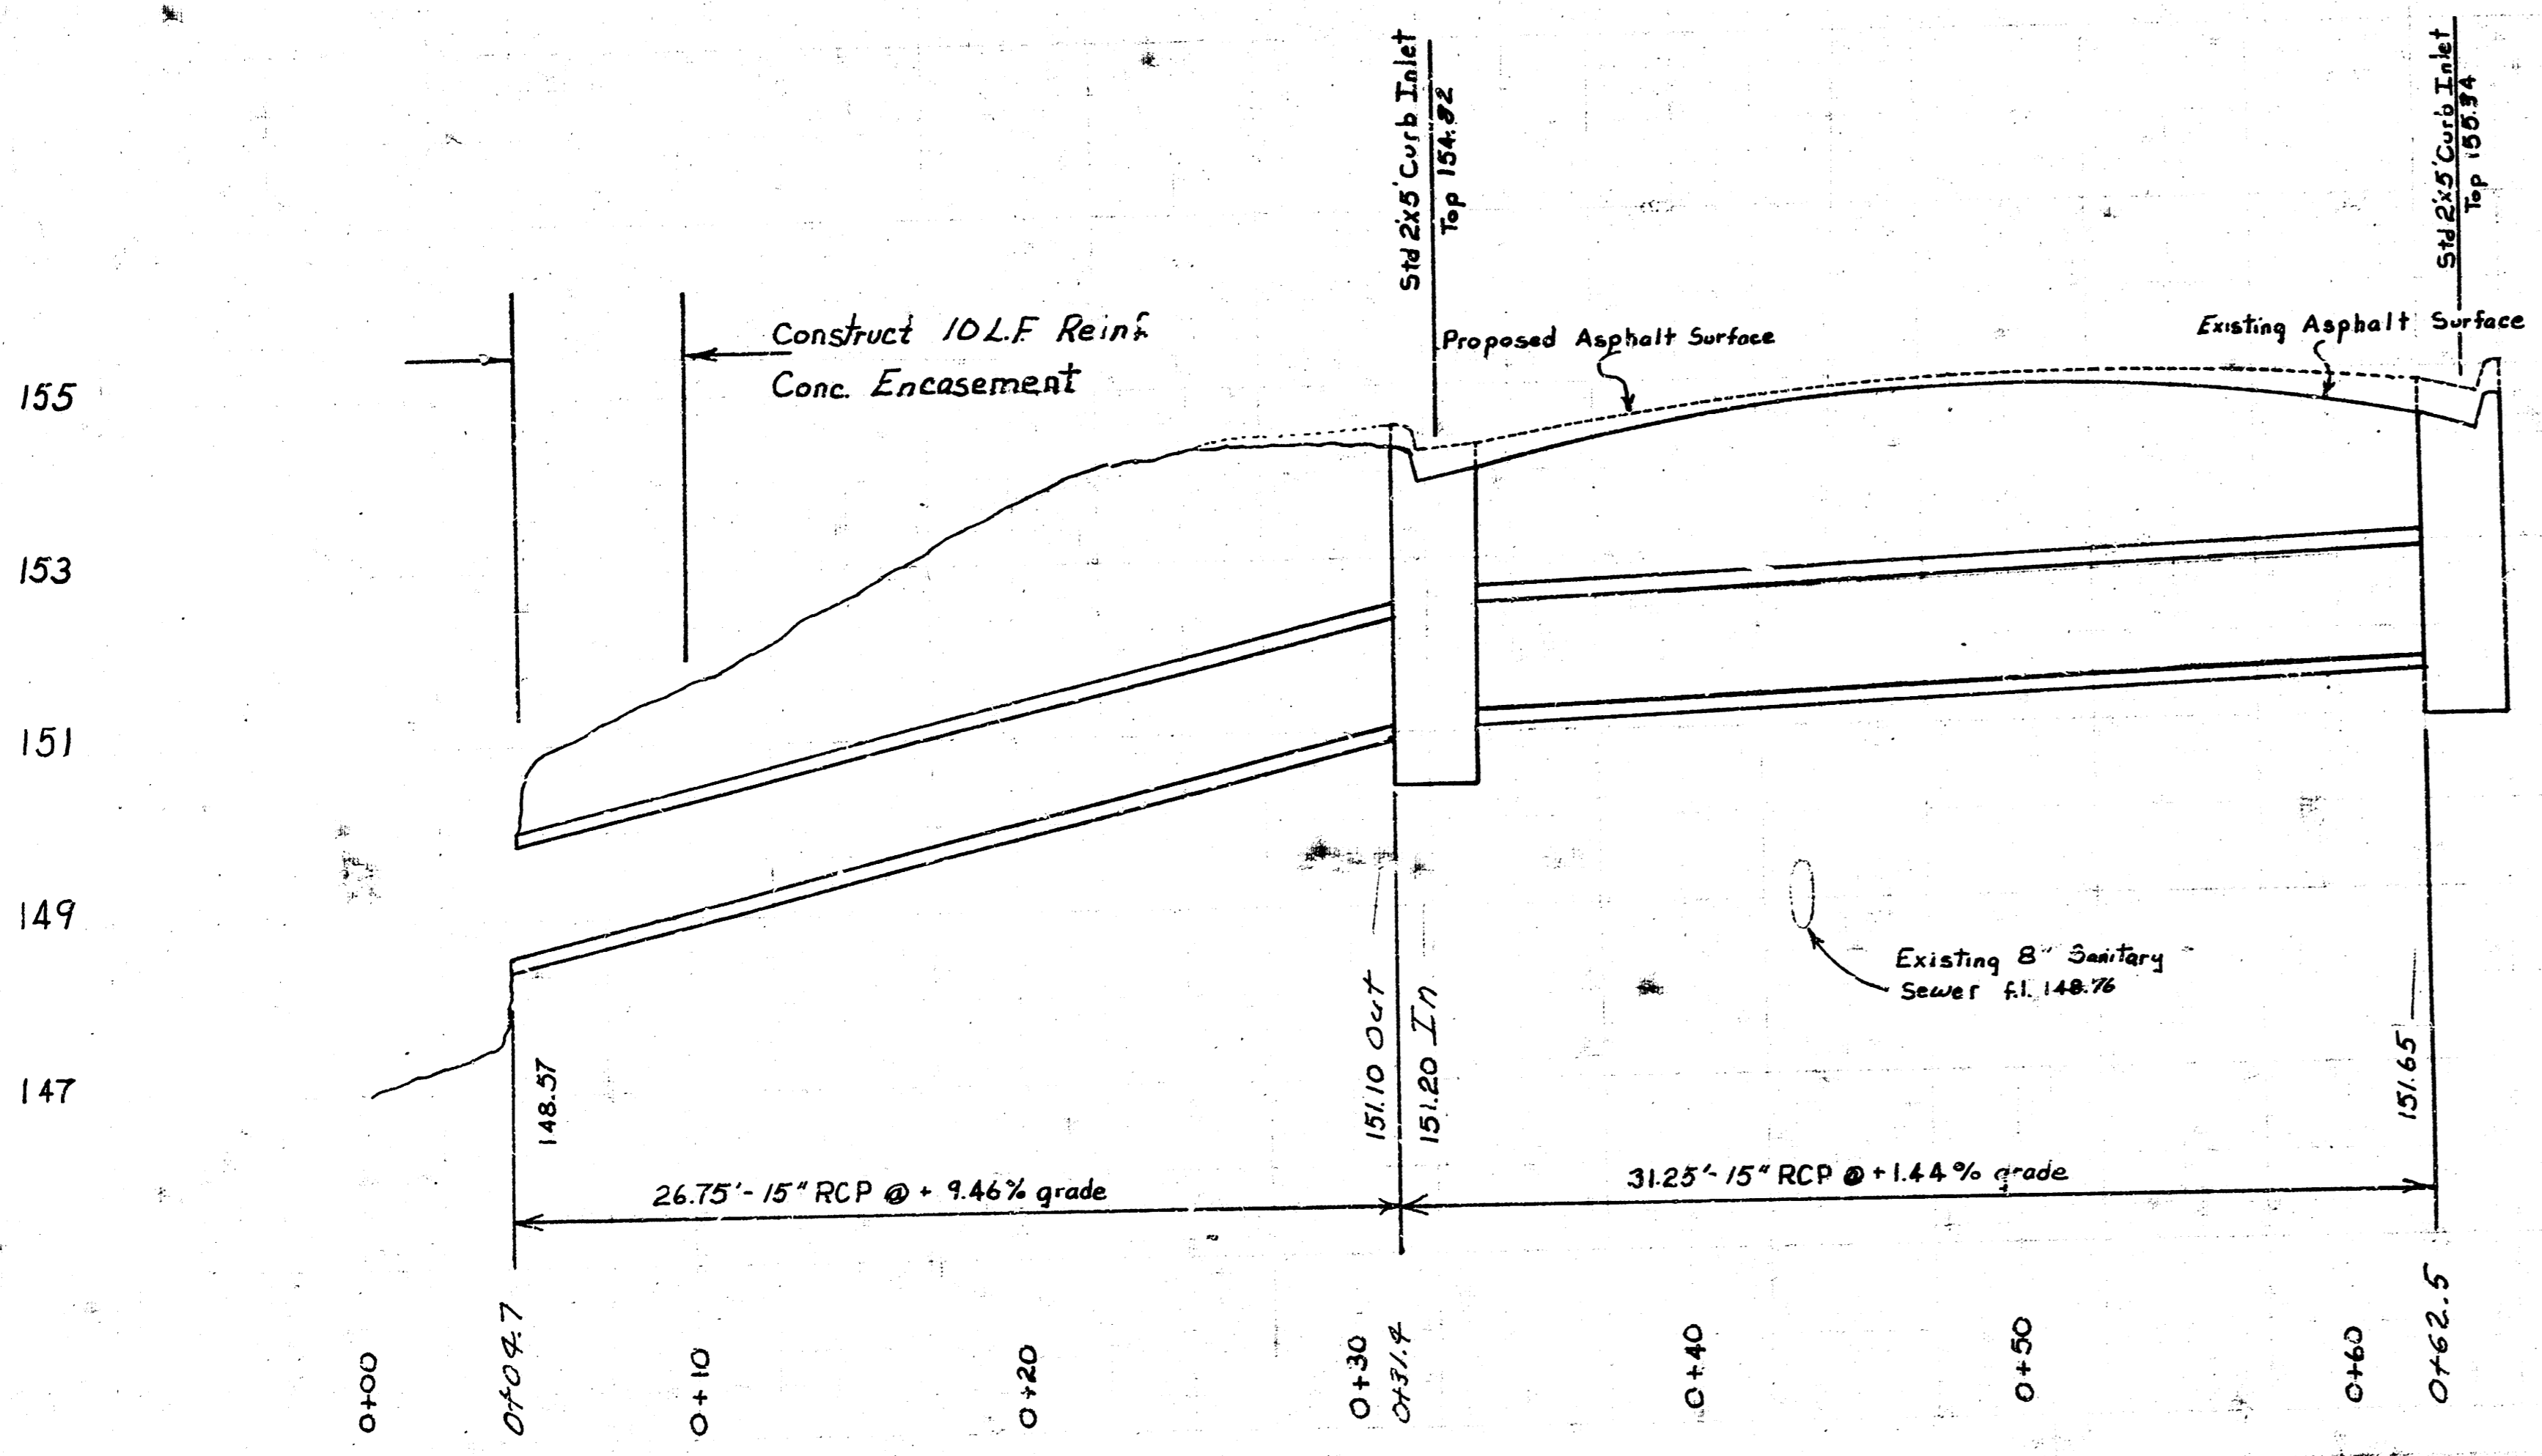

Drainage in Connection with  
 Paving the N. & S. side of Sleepy Hollow  
 From EL Yale to WL Roosevelt  
 City of Wichita, Kansas  
 RW Linn City Engineer  
 DATE 1-75 Project No. DAKD 573019