


Survey Book No. 1-5
 Plan 250
 E.C. Smith
 Checked

B.M. 104.68 "X" in Base Conc. Post S.E. Cor. Geo. Wash. & Skinner
 B.M. 103.45 S.W. Cor. Hubguard R.C.B.C. 75' U. Mt. Vernon on Geo. Wash. Blvd.


NOTE: CHAIN E ON & SKINNER

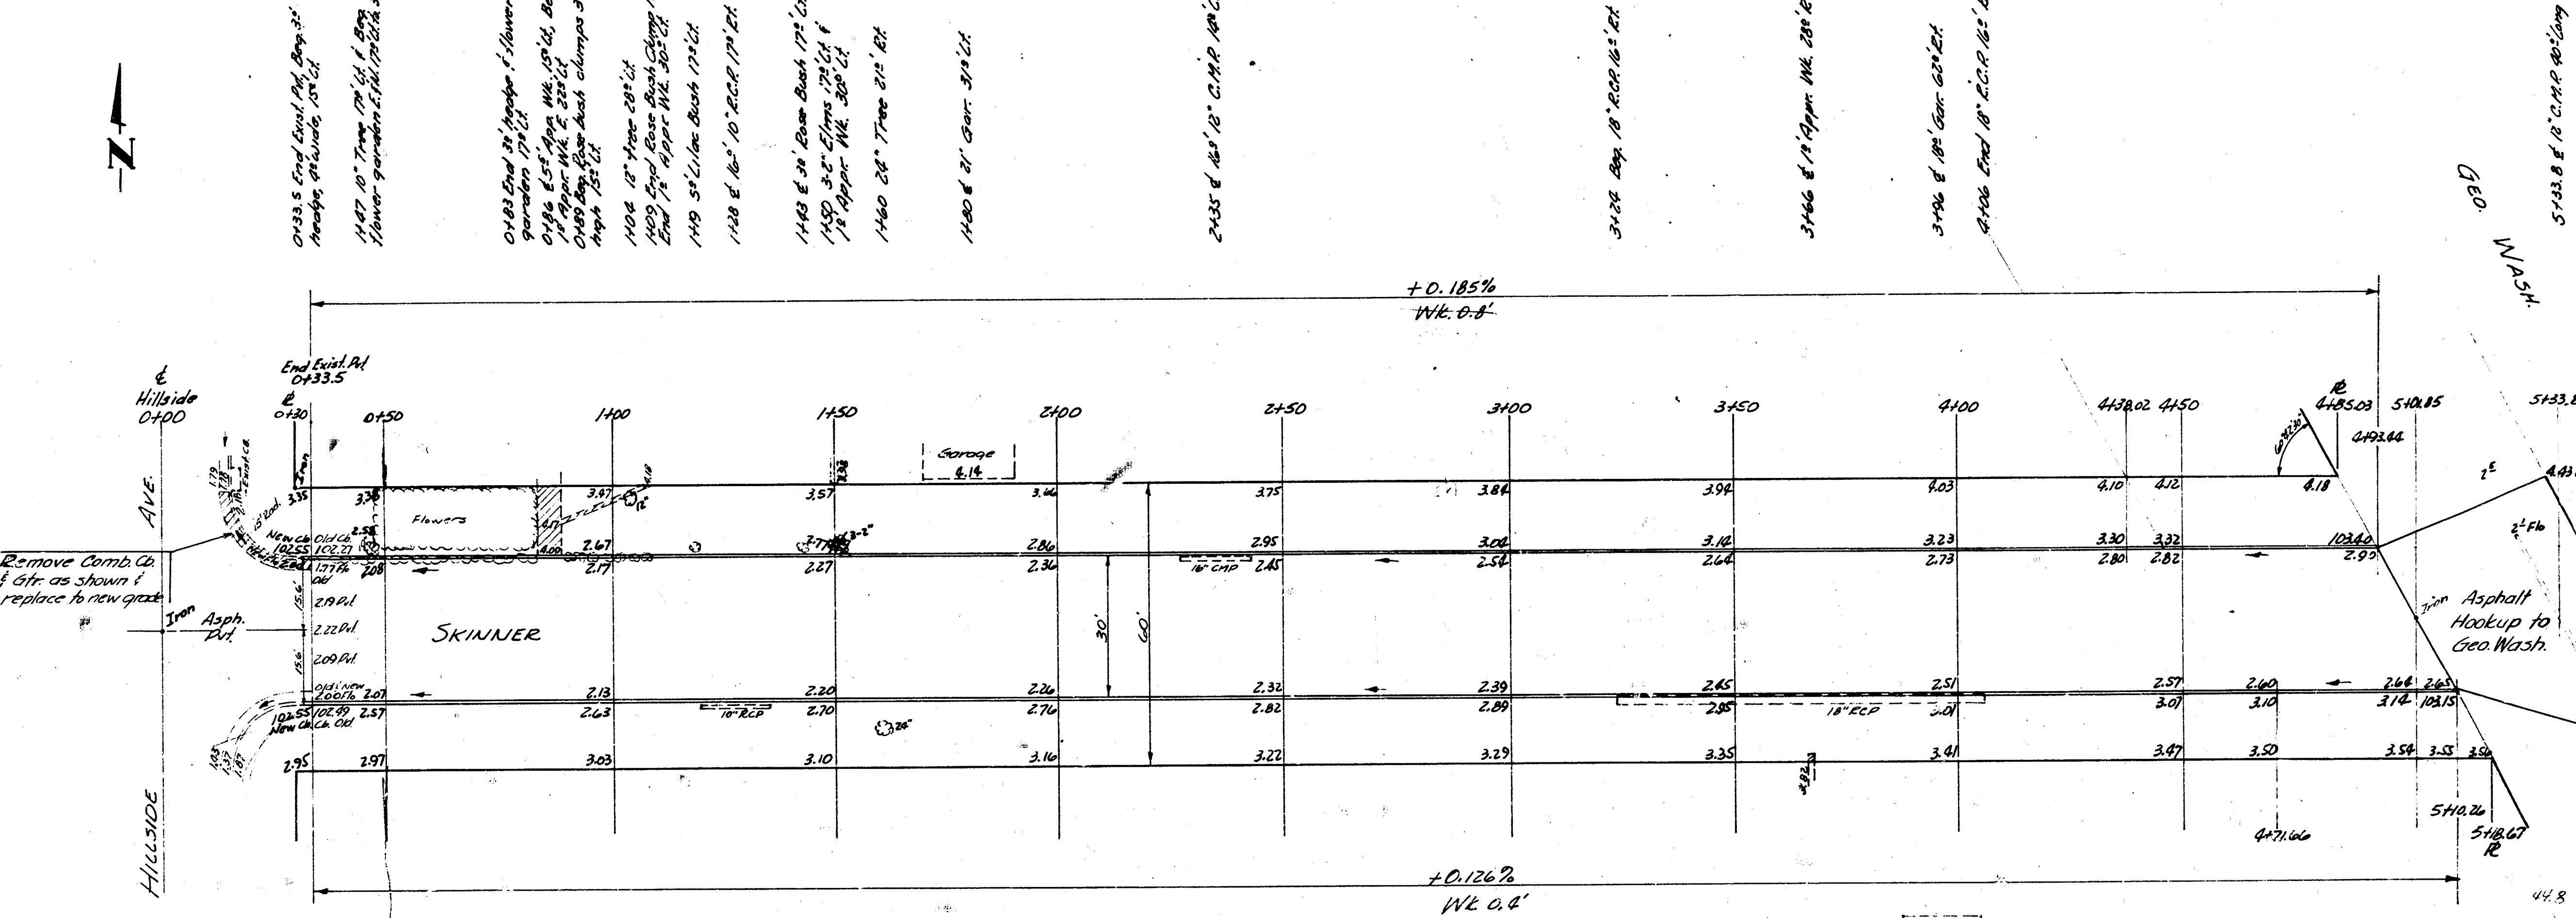

ELEVATION
 Prop. 54.7
 Total 1071.52
 1071.52

Grand Total ELEVATION
 Prop. 54.7
 1071.52

SKINNER
 E.L. Hillside To W.L. Geo. Wash. Blvd.
 30' CONC. & CA.
 CITY OF WICHITA, KANSAS
 B.E. SMITH CITY ENGINEER
 MAY 1954 PROJ. No. C-18-5

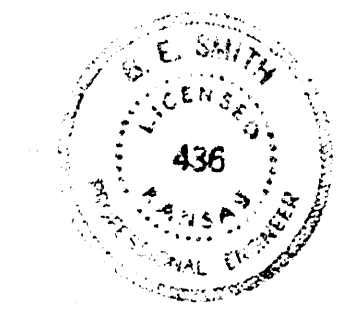

1
3