



B.M. W.C. CO. 1/4 STEP NOS. 1857 TO VOLUTSIA ELEV. 100.0
STATIONING ON SOUTH PROPERTY LINE

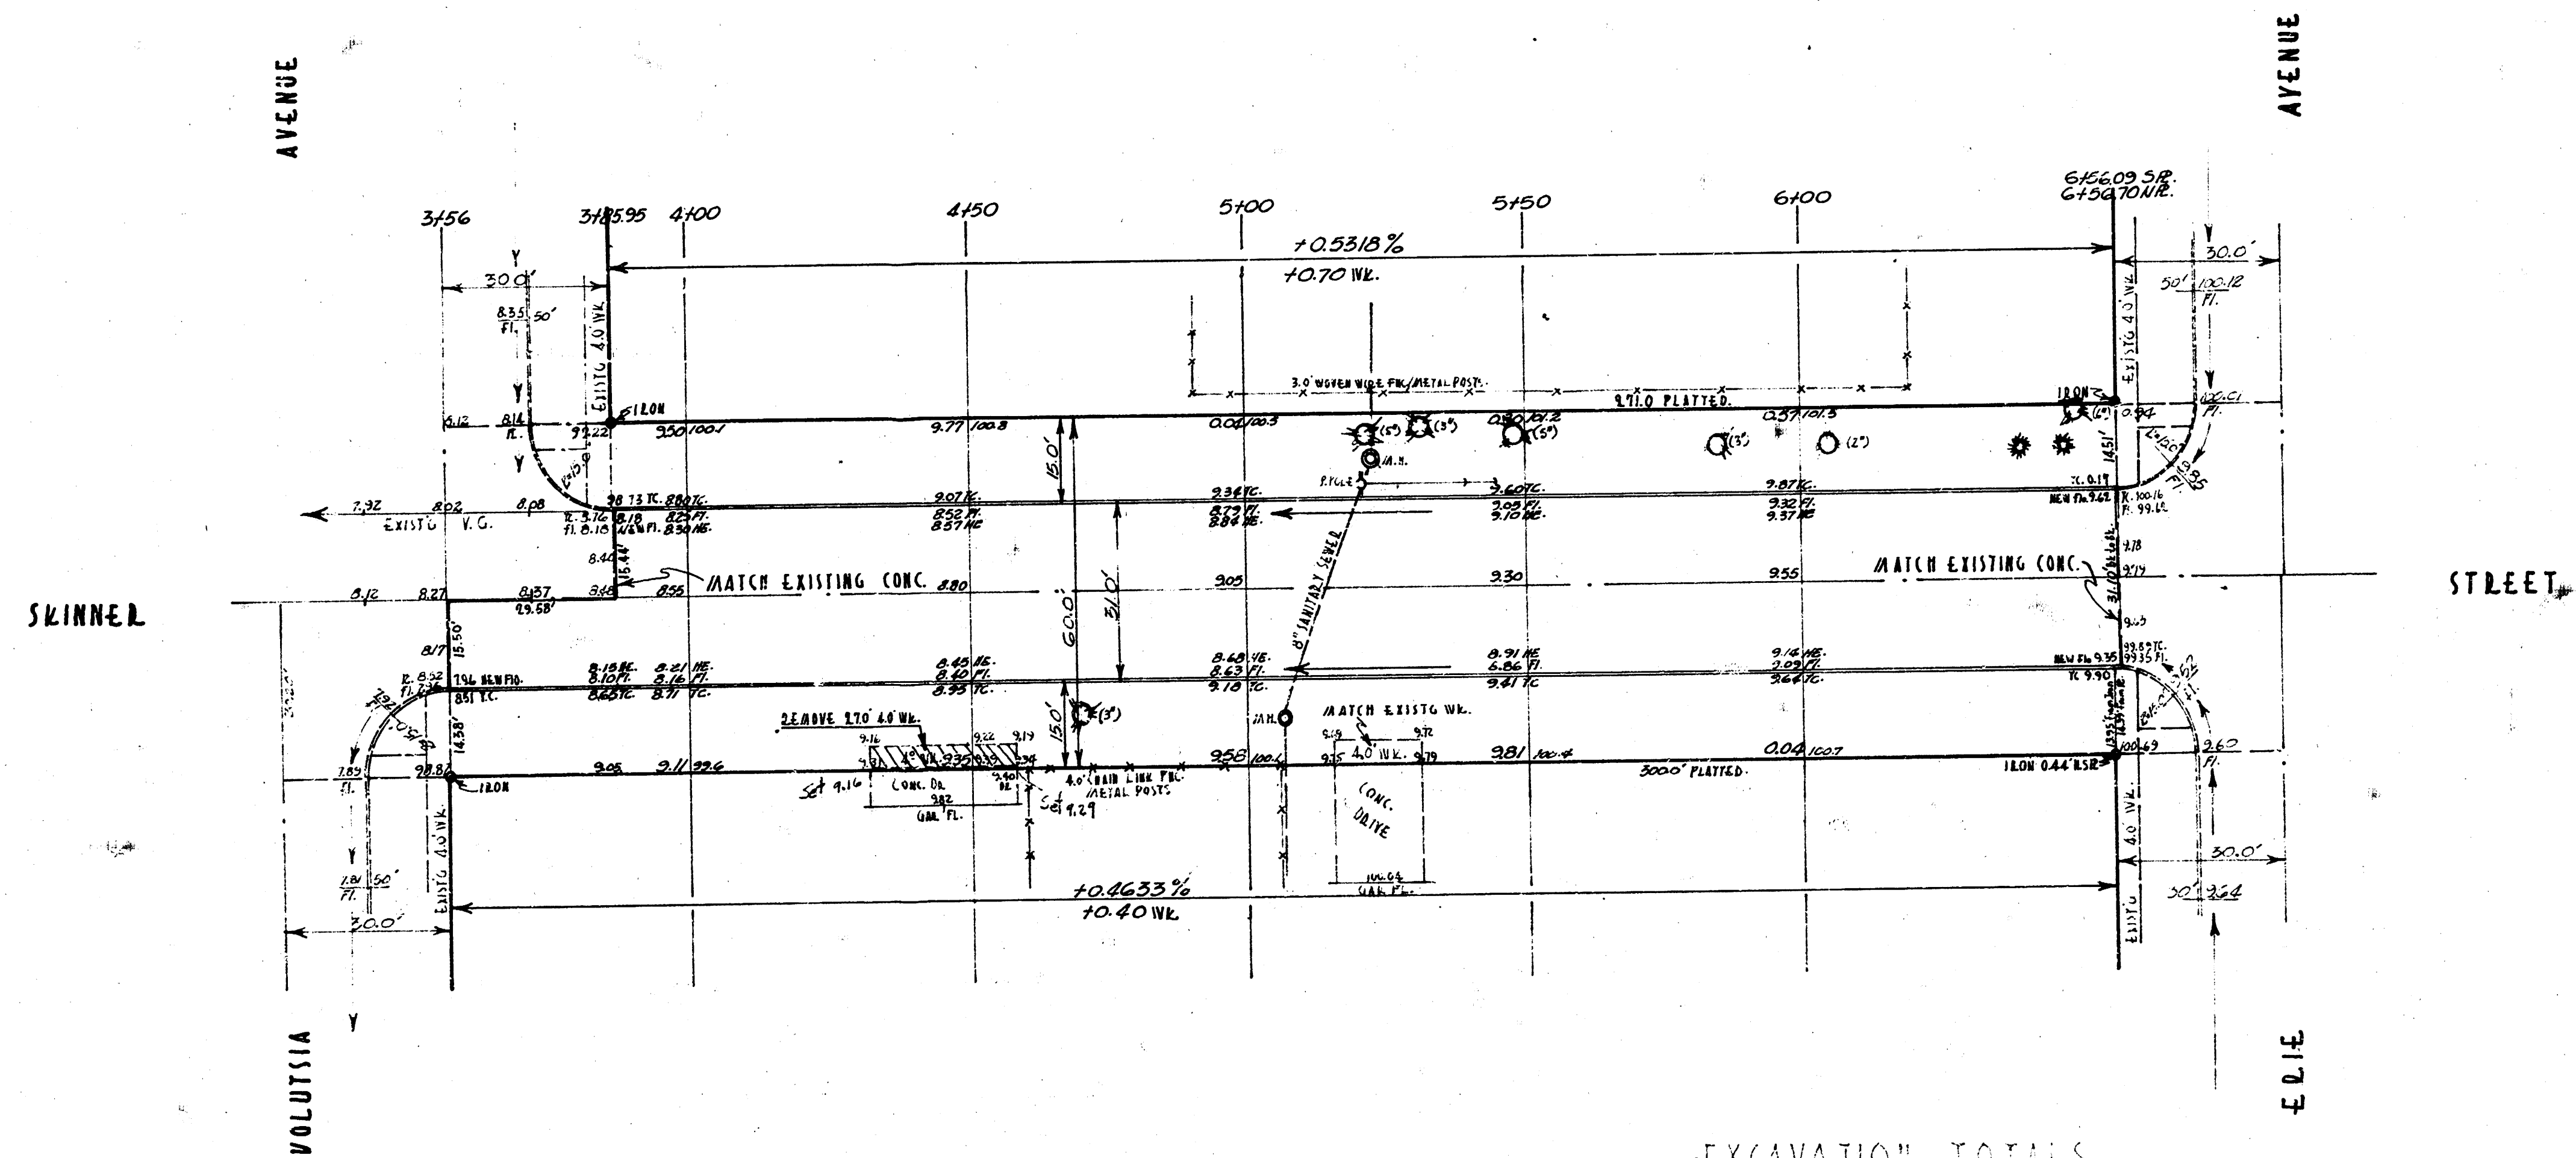

EXCAVATION TOTALS

PROP	809.1
+10%	80.9
	890.0

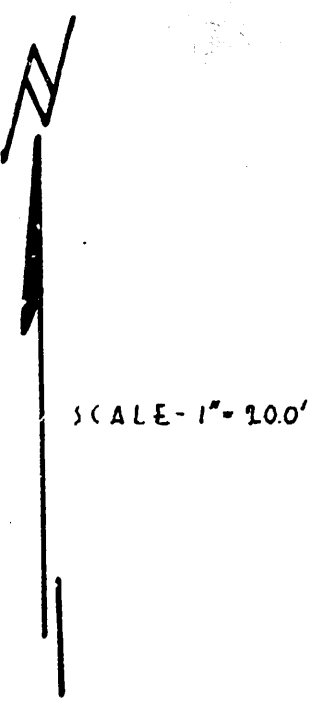

SKINNER STREET
EL. VOLUTSIA WL. EDIE
30.0' CONC. & C.D.
CITY OF WICHITA, KANSAS
B.E. SMITH CITY ENGINEER
FEBRUARY 1956 PROJ. NO. C15-270

Survey CLIMATE BA TO
Plan 1/4
Scale 1/4
Dated 7