
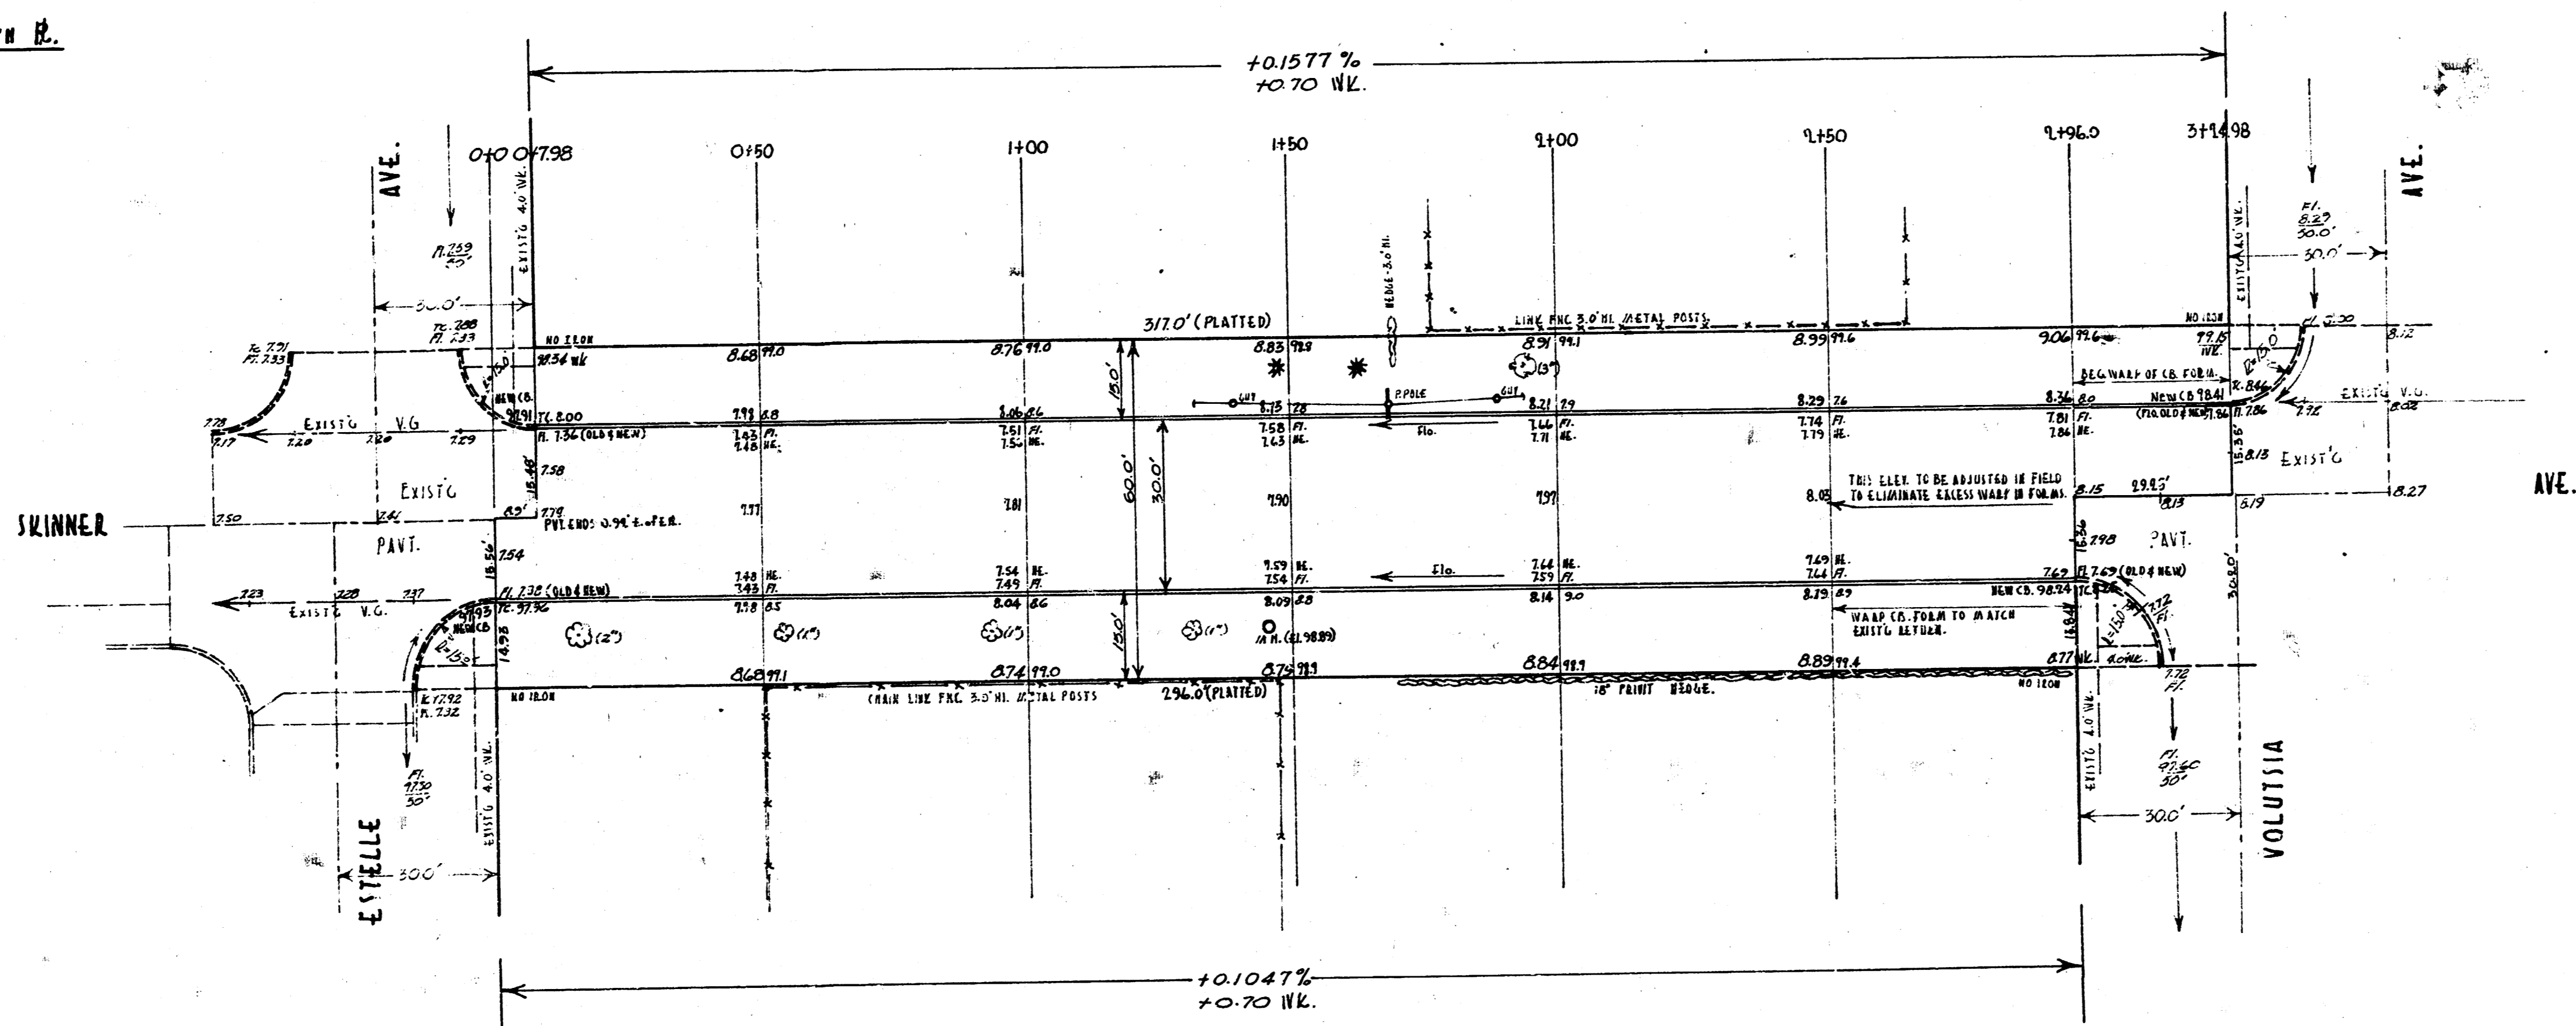


D.M. S.E. COR. 1<sup>ST</sup> STEP NO. 1899 S.O. ESTELLE AVE. 99.91

NOTE: S. LINE ESTABLISHED FROM A POINT 6000' S.O. OF I.D. ON NW. COR. OF E.D. & SKINNER, WEST TO A POINT 6000' S.O. OF I.D. ON N.E. COR. SKINNER & GREEN.

STATIONING ON SOUTH B.

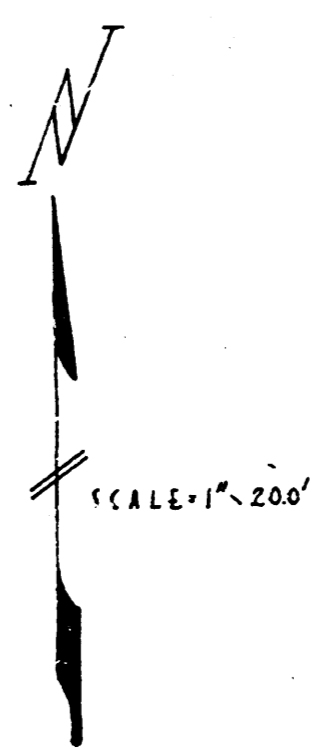

Excavation Totals

PROPERTY	CITY
704.8	
+10% 70.5	
775.3	



SKINNER STREET  
 EL. ESTELLE WL. VOLUSIA  
 300' CONC. & C.D.  
 CITY OF WICHITA, KANSAS  
 D.E. SMITH City Engineer  
 FEBRUARY 10, 1956 PROJ. NO. C15-269

Survey CLINNY BK. 16  
 Plan 1111  
 Checked 17