


B.M. 96th Brass rod in conc. post SW cor. Hydraulic & Mt. Vernon
 B.M. 102nd M in Mueller, SE side fire hydrant flange, NW cor. Hydraulic & Skinner
 B.M. 100th M in Mueller, S side fire hydrant flange, NW cor. Ellis & Skinner

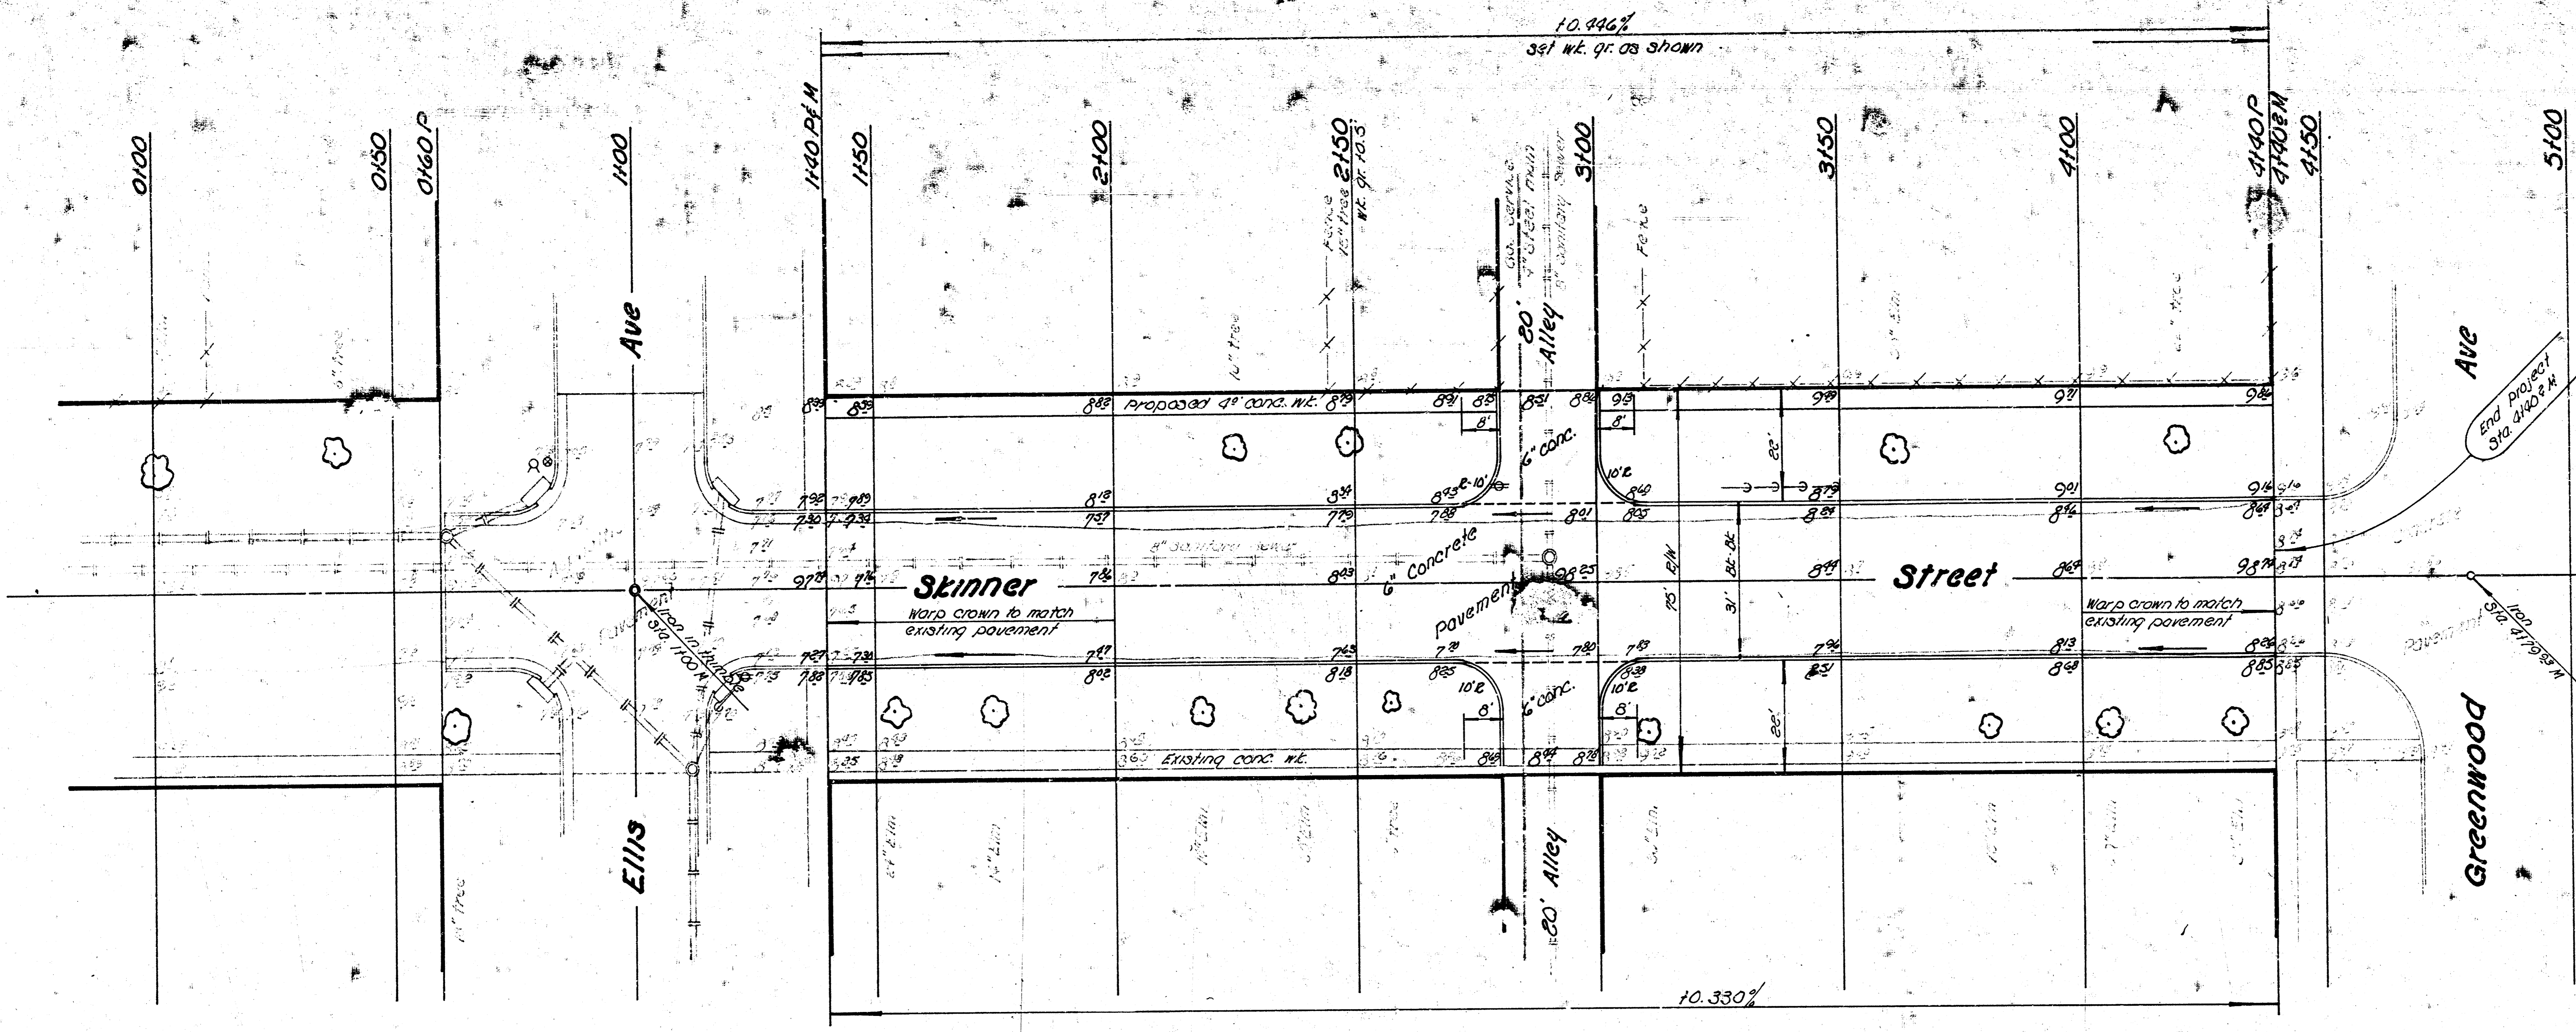


★ General Notes ★

1. Contractor to clear right-of-way, grade parking and construct compact fill in sidewalk areas. Sidewalk to be constructed by others.

Earthwork

Property	Excavation	30% ^g	30% ^g	cu yds.	No comp. fill
	+10%	30 ^g	30 ^g	cu yds.	
		Total	337 ^g	cu yds.	

City	Excavation	43 ^g	4 ^g	cu yds.	No comp. fill
	+10%	4 ^g	4 ^g	cu yds.	
		Total	47 ^g	cu yds.	

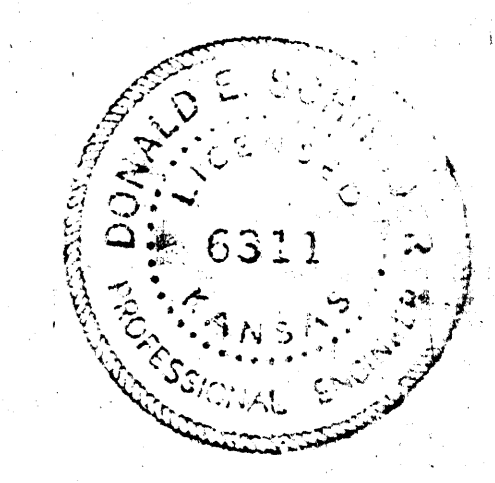

Skinner Street
 El Ellis to Wl Greenwood
 30' concrete & curb
 City of Wichita, Kansas
 R.W. Lind City Engineer
 Date: FEB. 1974 Proj. No. DAKS573093