



B.M: 127.20 NW cor. lower step Ho#1860 Sheridan - SE cor. Sheridan # 18th.

All entrance pipes are to be disposed of in accordance with instructions of the City Dirt Checker.

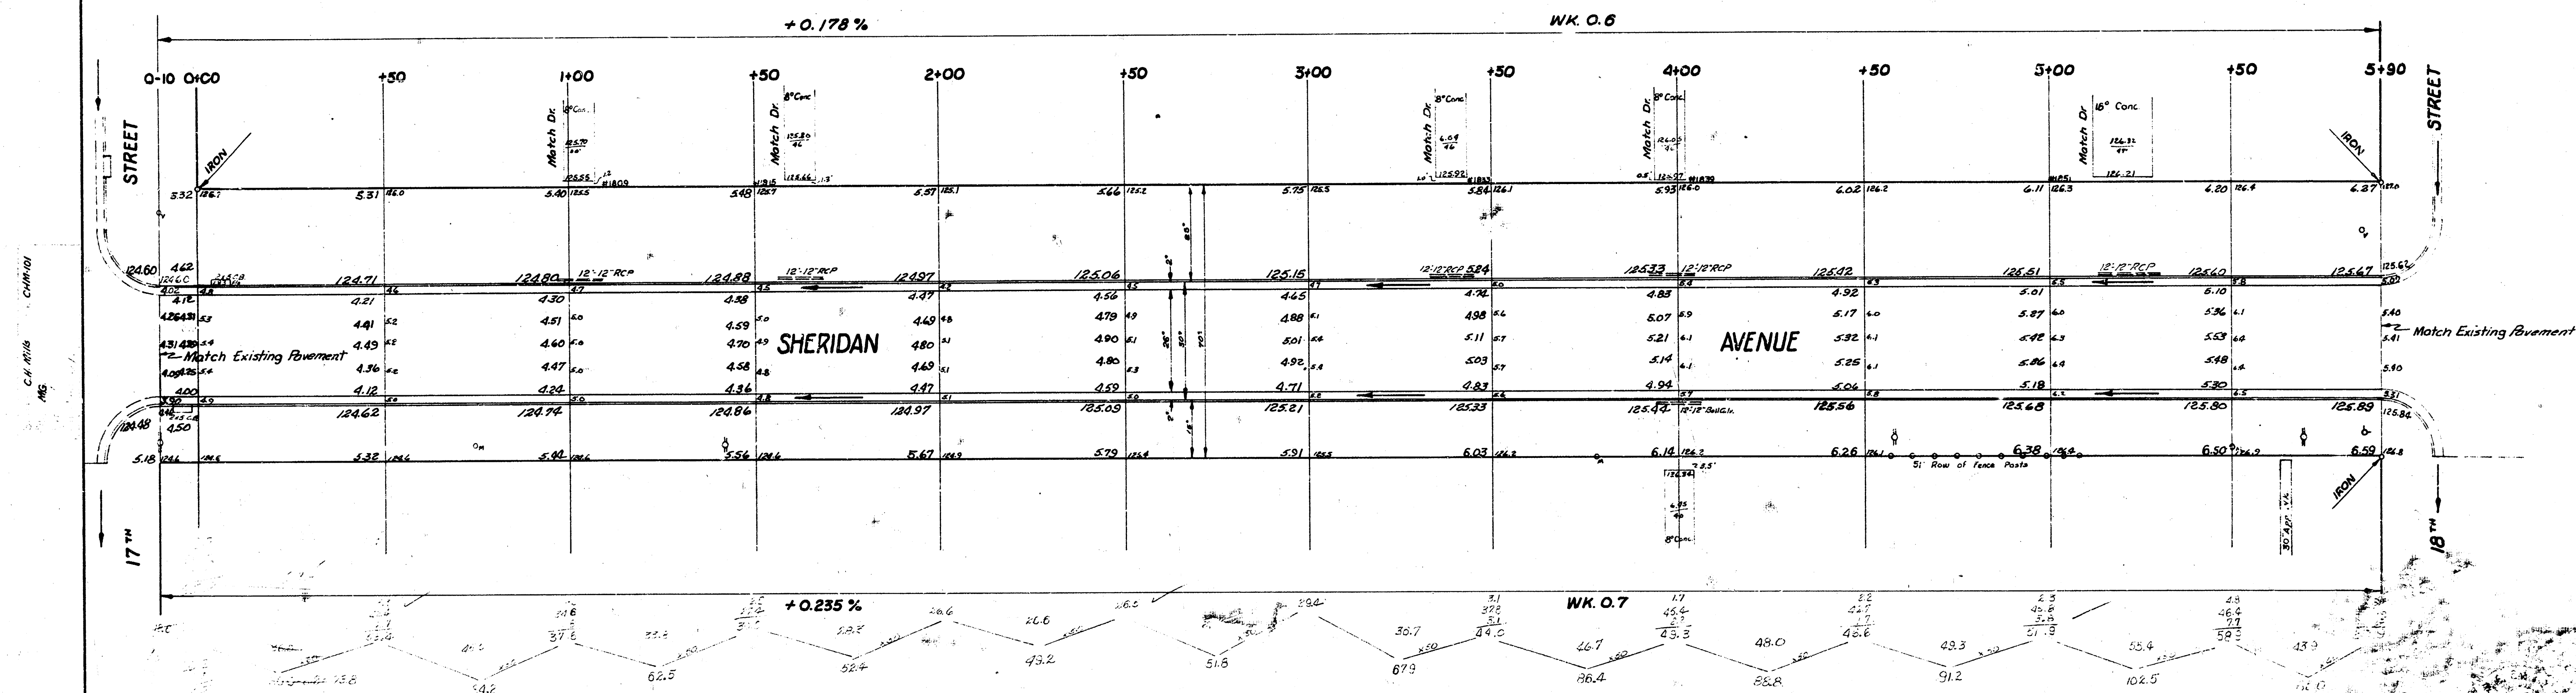

EXCAVATION TOTALS	
PROPERTY	CITY
5117	6.2
210	.6
<u>5327 Cu yds</u>	<u>6.8 Cu yds</u>

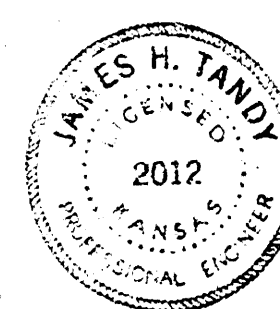

SHERIDAN AVENUE
NL 17th St. to SL 18th St.
26-2-30 AC.
CITY OF WICHITA, KANSAS
B.E. SMITH CITY ENGINEER.
PROJ. NO. C17-72.