


B.M. 13.72 7' in Keeler C.W.K.E. NE. Sheridan / Maple
 B.M. 116.67 7' in Ritchie S.D. Berlin - E.L. Sheridan
 B.M. 115.11 on Rad. S.W. Sheridan / Douglas

Prop.	City
8.9	7.6
4.4	7.7
1.7	2.5
2.0	0.7
2.8	20.2
2.0	
1.7	+10%
0.8	
3.1	
5.7	
5.6	
38.7	
+10%	
Total 42.6 Cu Yds.	Total 22.2 Cu Yds.

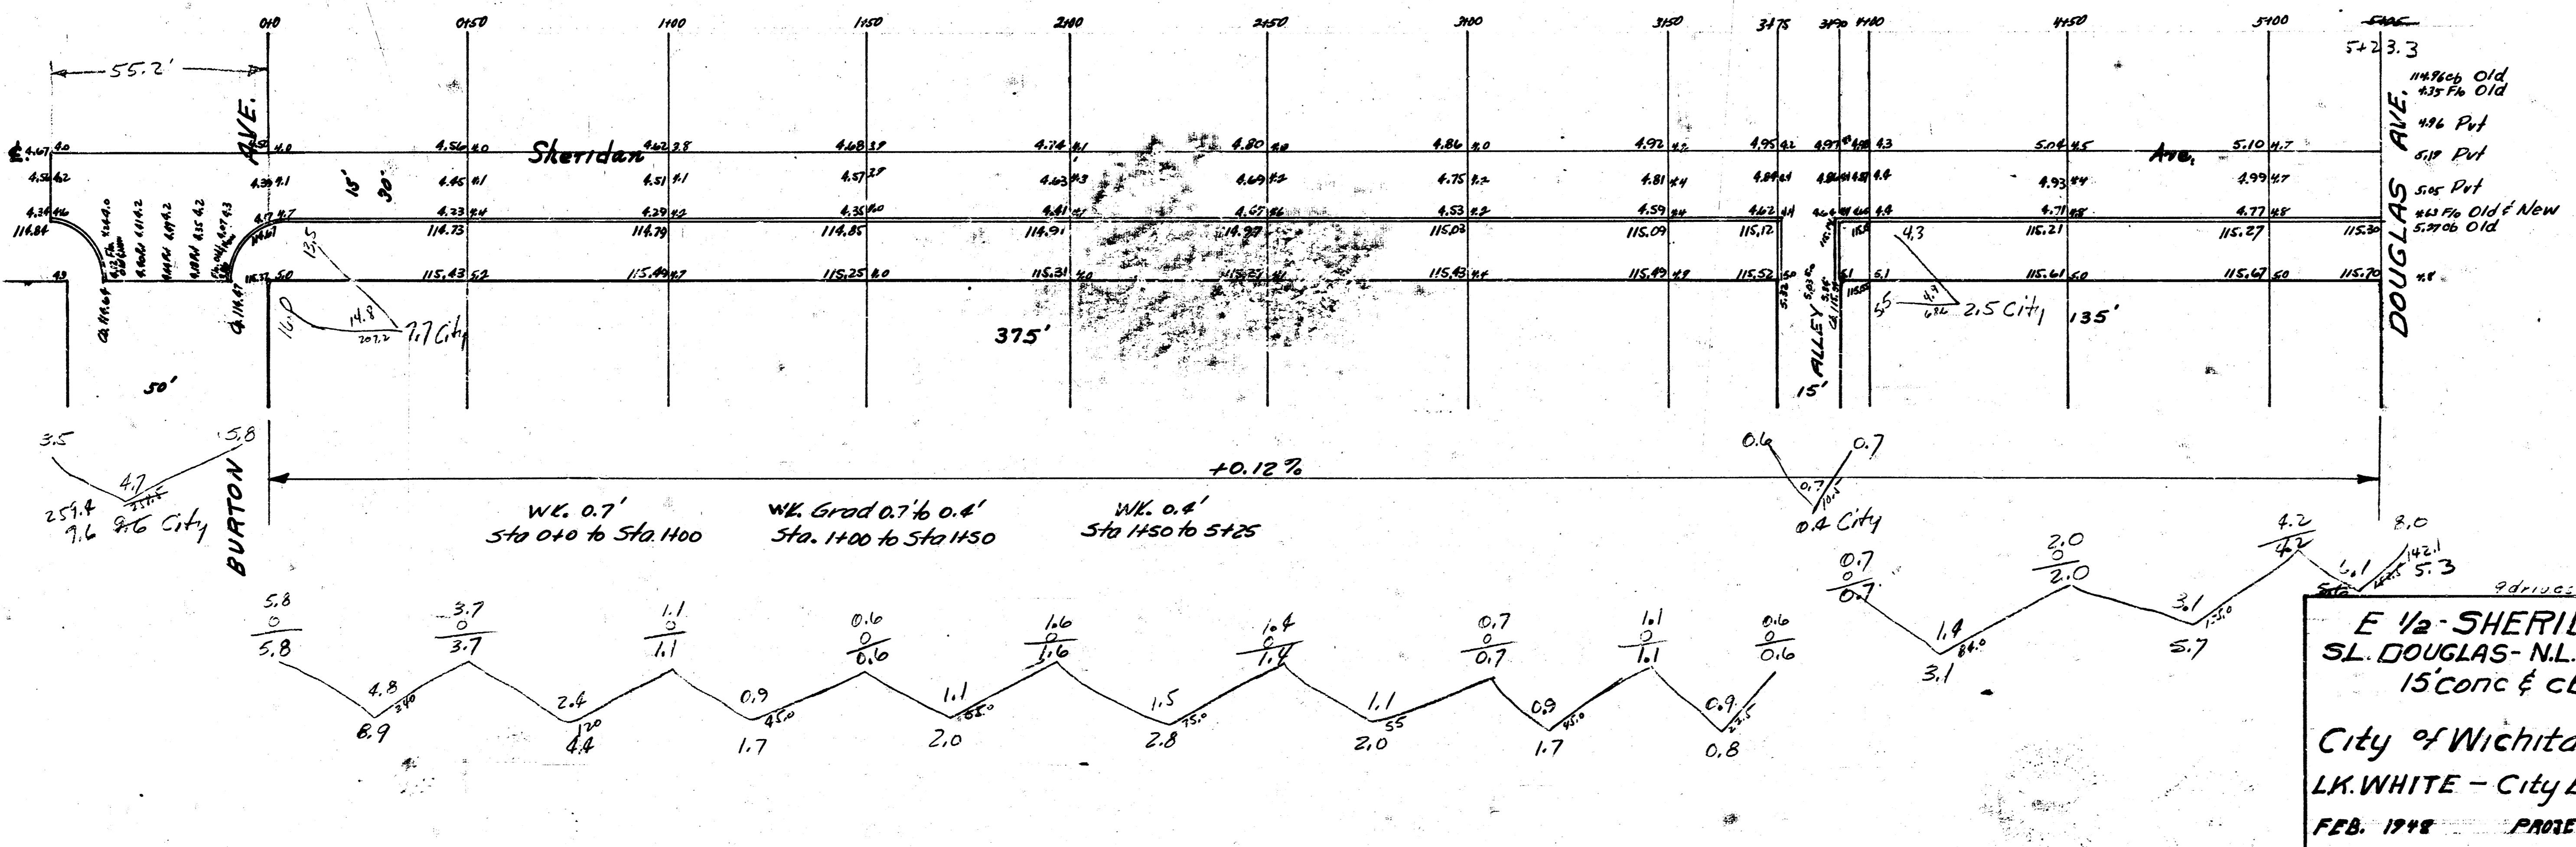

4133 52