

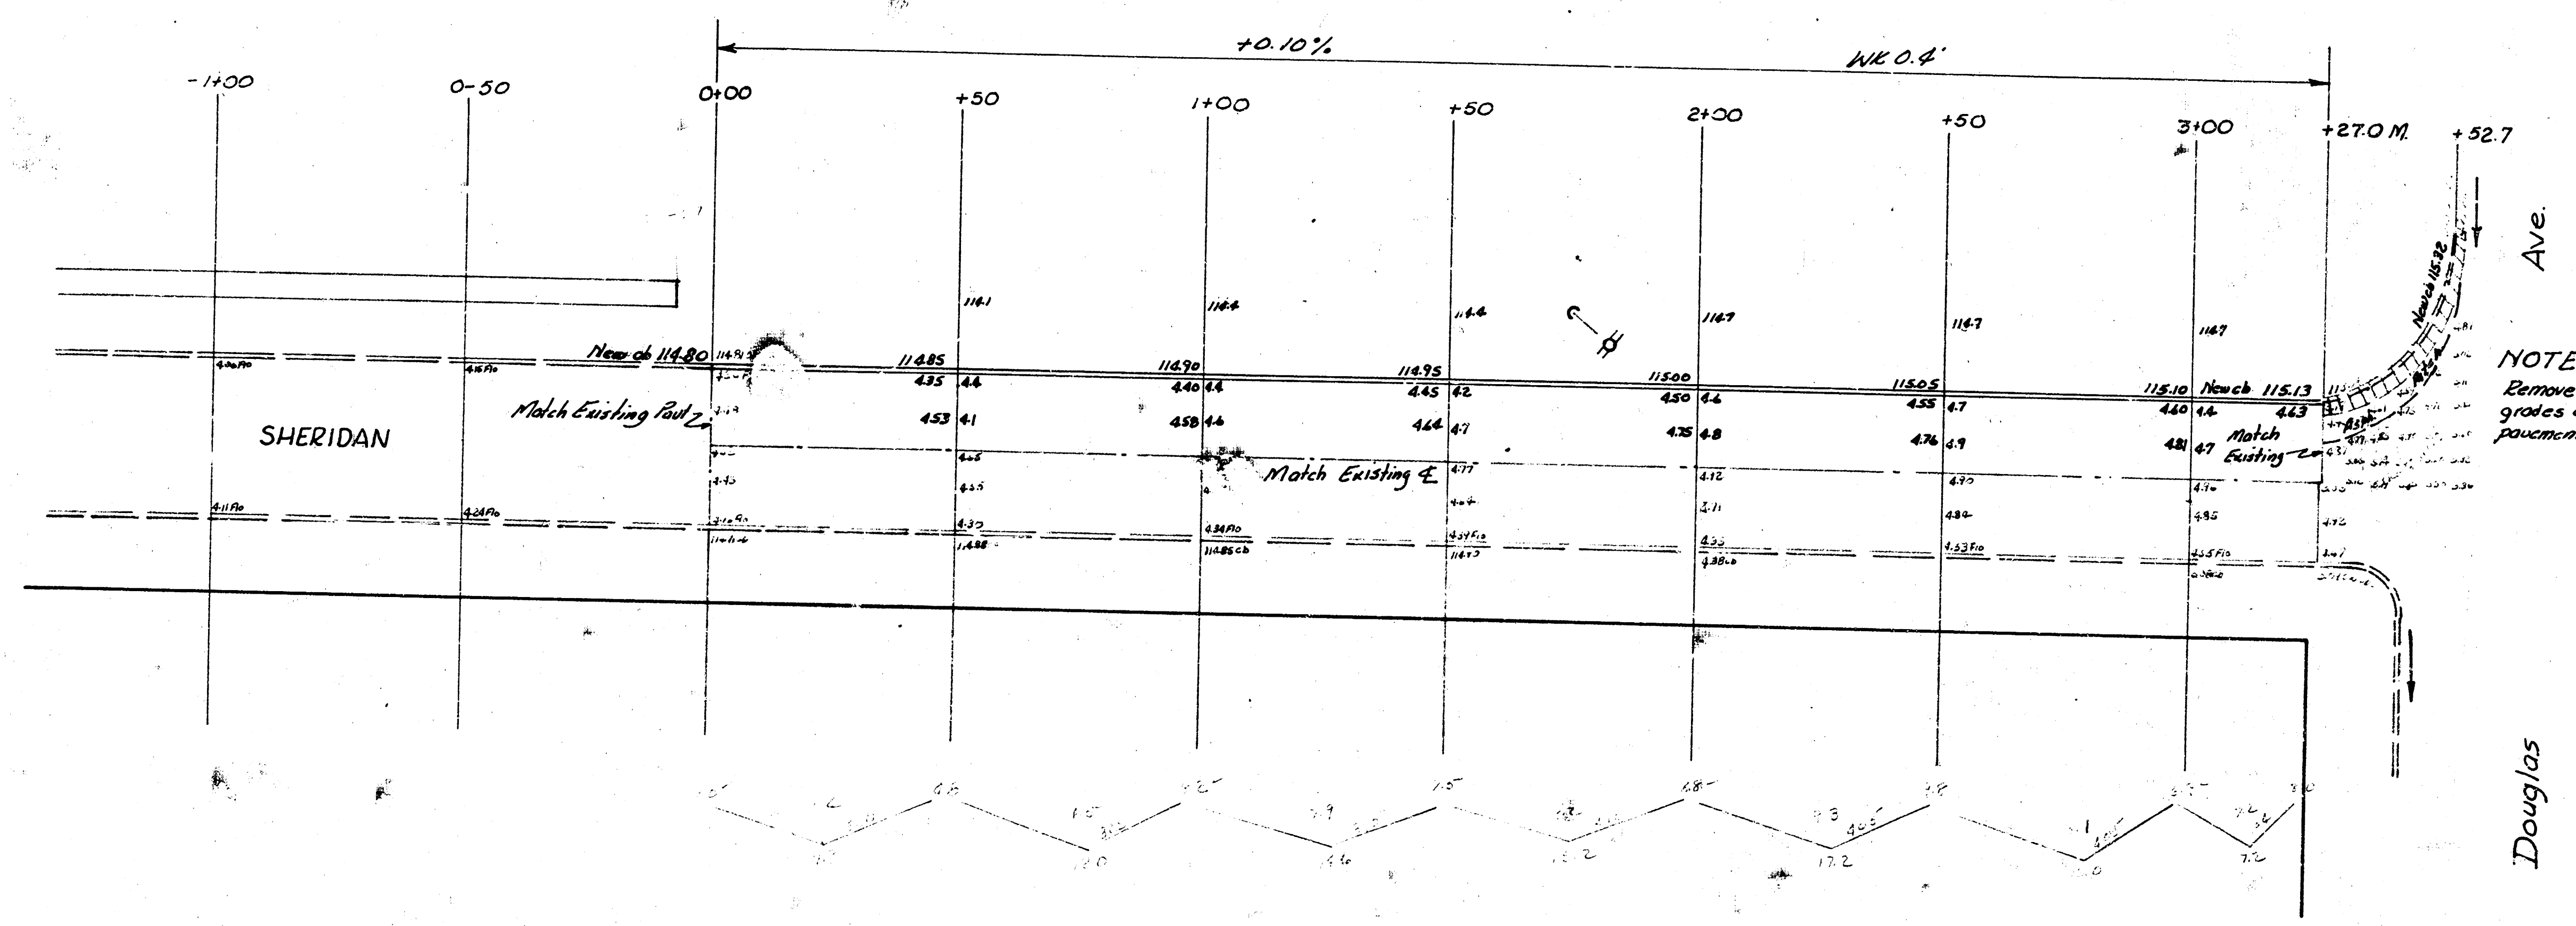


BM: 11517 RR spike ES HLP WS Sheridan 150' ± S of Douglas.

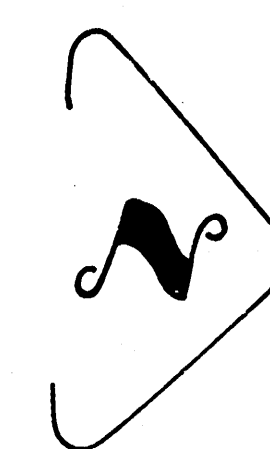

Excavation
 Property -
 93.1
 7.3
 100.4 cu yds.

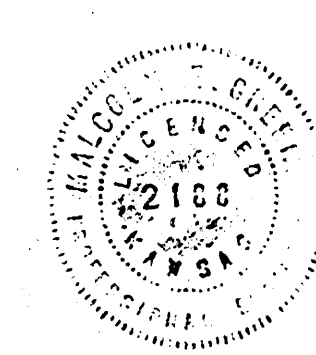

W¹/SHERIDAN AVE
 SL Douglas to Approx 350' So.
 15' Conc & Cb
 CITY OF WICHITA, KANSAS
 B.E. SMITH CITY ENGINEER
 JULY 1954 PROJ NO C16-69

Survey Young Br 122-X
 Plans
 1/2" = 1'-0"