
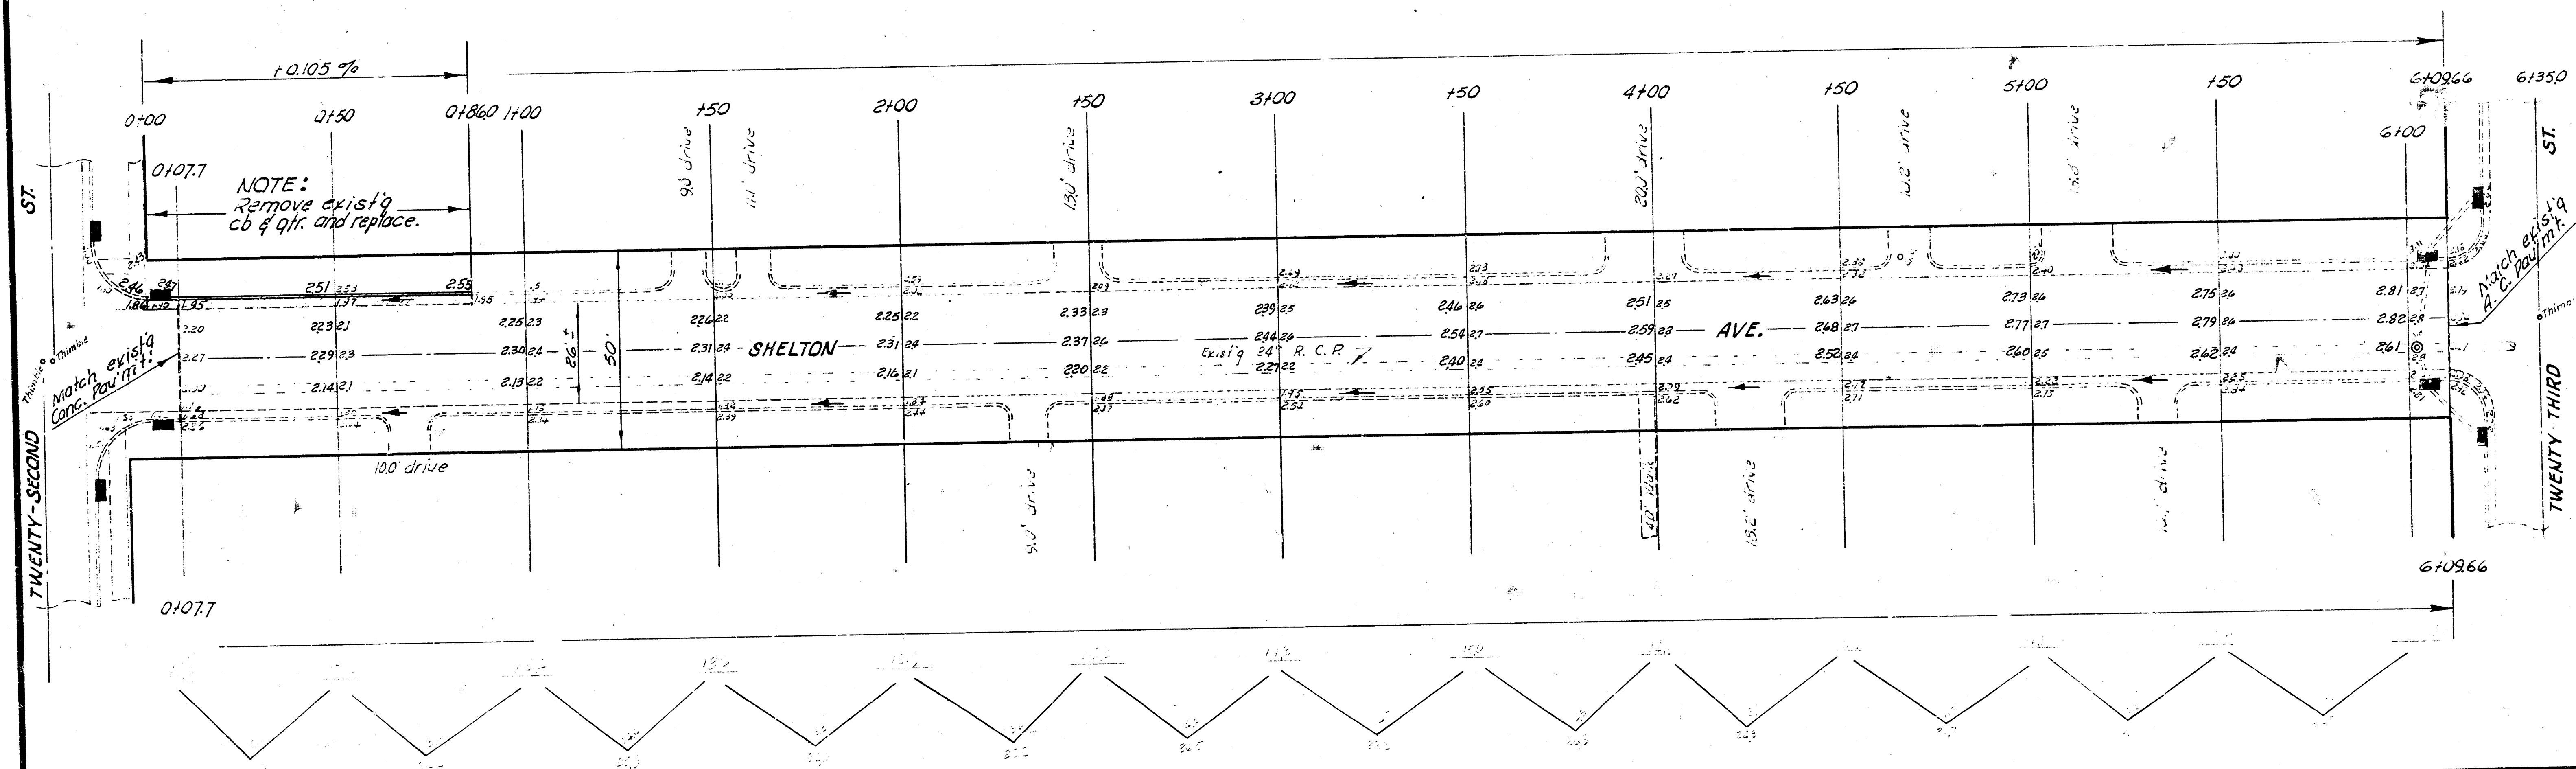




B.M. 123.14 "W" in W. B. Carter W. cb N. of C. B. Shelton SL 23rd
 B.M. 122.36 "W" in W. B. Carter W. cb Shelton SL 22nd.

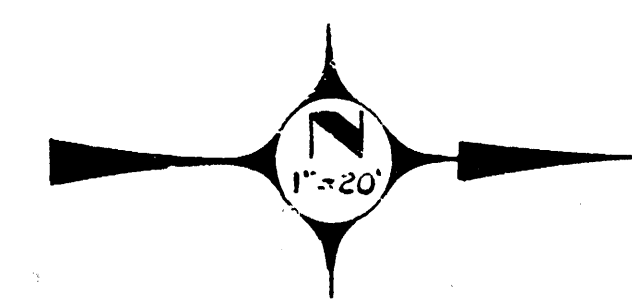

EARTHWORK
 EXCAVATION

PROP.

290.1
 290
 319.1 cu. yds.

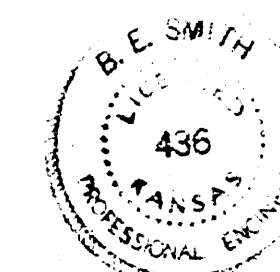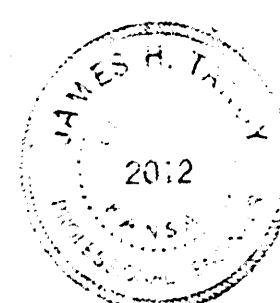

SHELTON AVE.

NL 22ND. ST. TO SL 23RD ST.

26' CONC. - 6"

CITY OF WICHITA, KANSAS

B. E. SMITH CITY ENGINEER

AUG. 1960, PROJ. NO. CO-43