

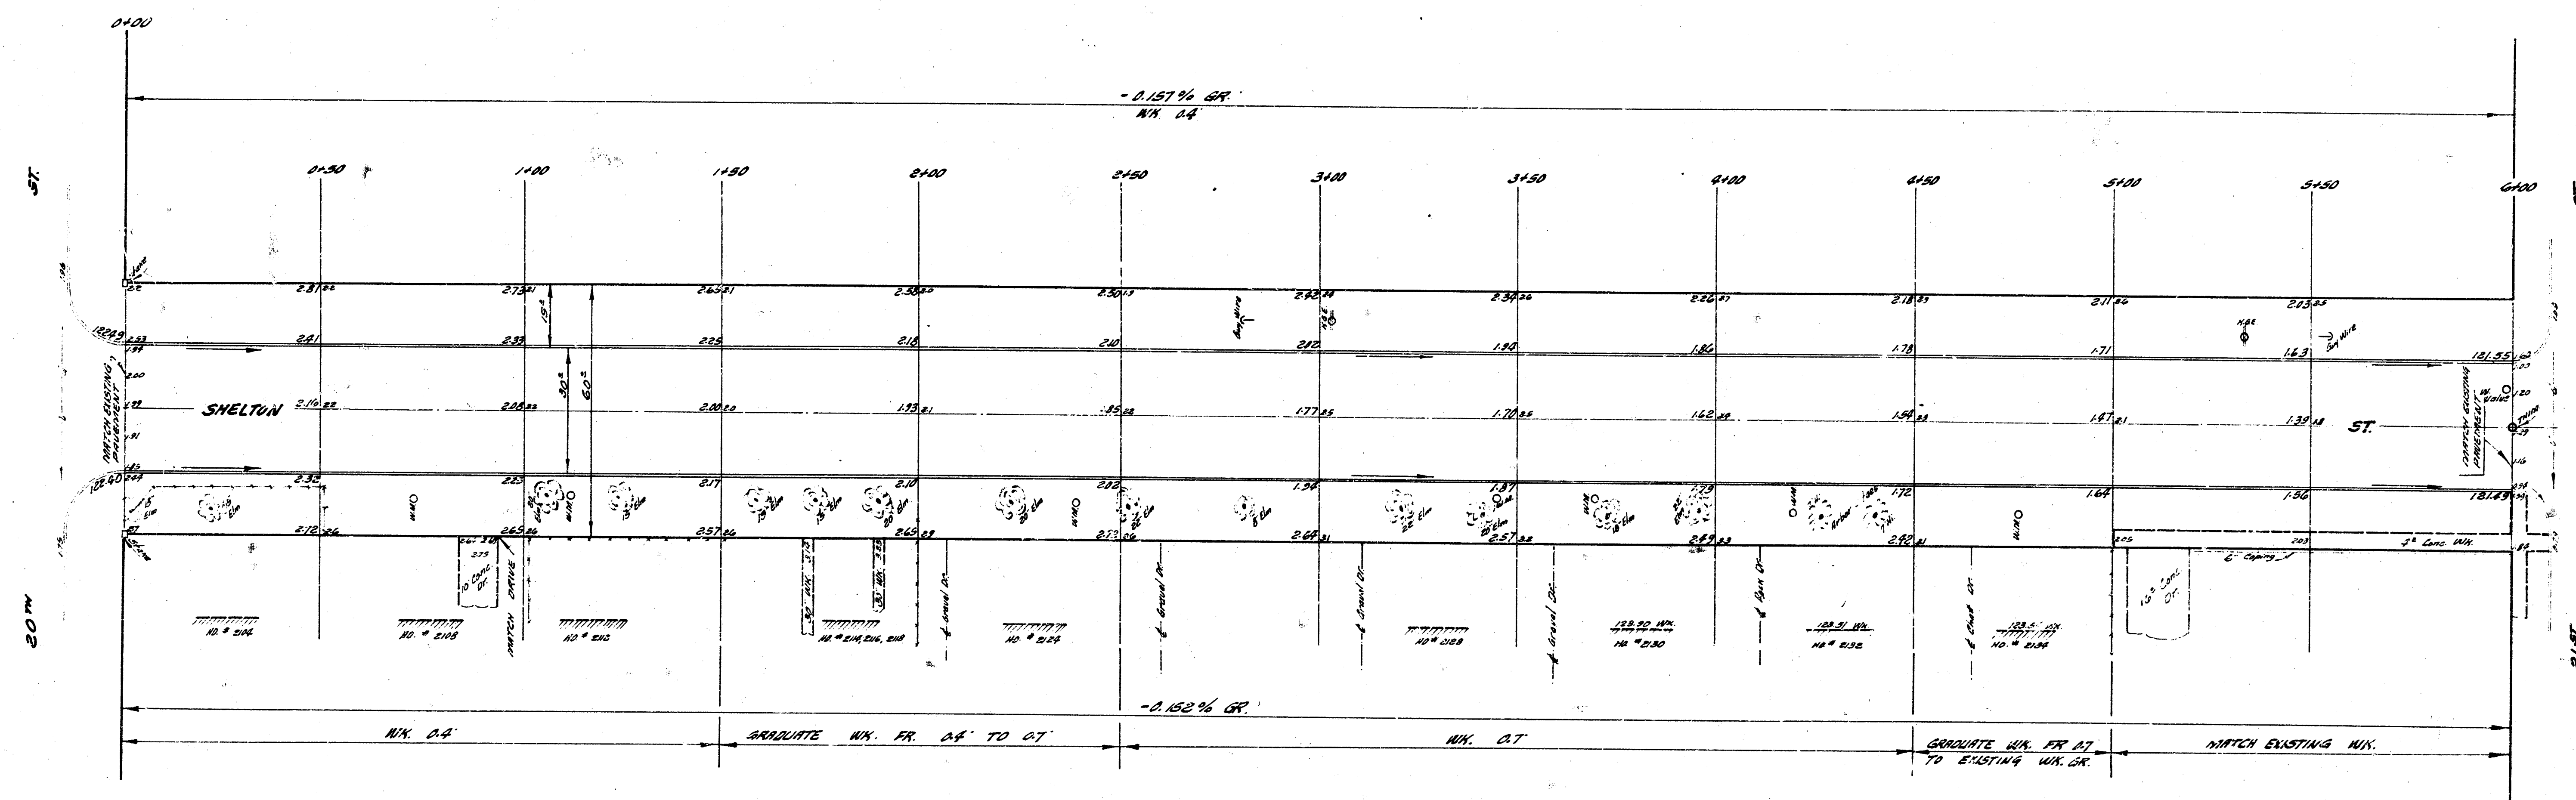
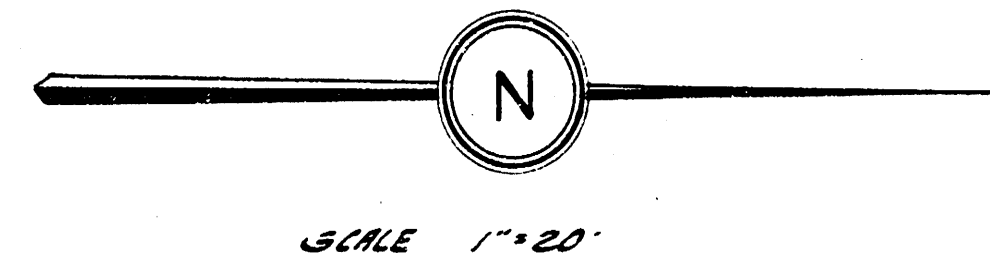


B.M. 12271 1" E. ONE 1ST CONC. STEP NO. 6.21 N. 20TH
 B.M. 12133 1" E. IN GLOBE N. END N.W. COR. SHELTON & 21ST
 STATIONING & BASELINE ALONG E. OF SHELTON ST.

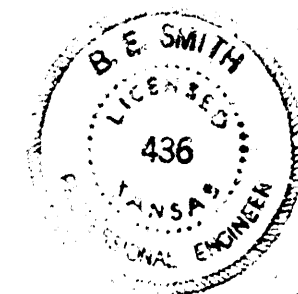

ELEVATION
 850.8 C. 466
 100% 851
 55.57 C. 466

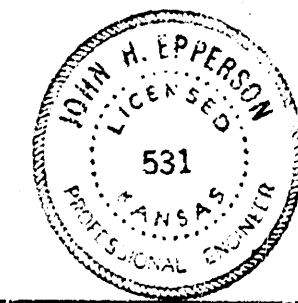

1/2

SHELTON ST.
 N.E. 20TH ST. TO S.E. 21ST ST.
 30' CONCRETE & C.B.
 CITY OF WICHITA, KANSAS
 D.E. SMITH, CITY ENGINEER
 DATE: AUG. 1960 PROJ. NO. C-10-99