


STA ON E

NOTE

REMOVE COMBINED CB & GUTTER WHERE INDICATED BY CROSS HATCHING.
REPLACE WITH INTEGRAL CB & PAVEMENT.

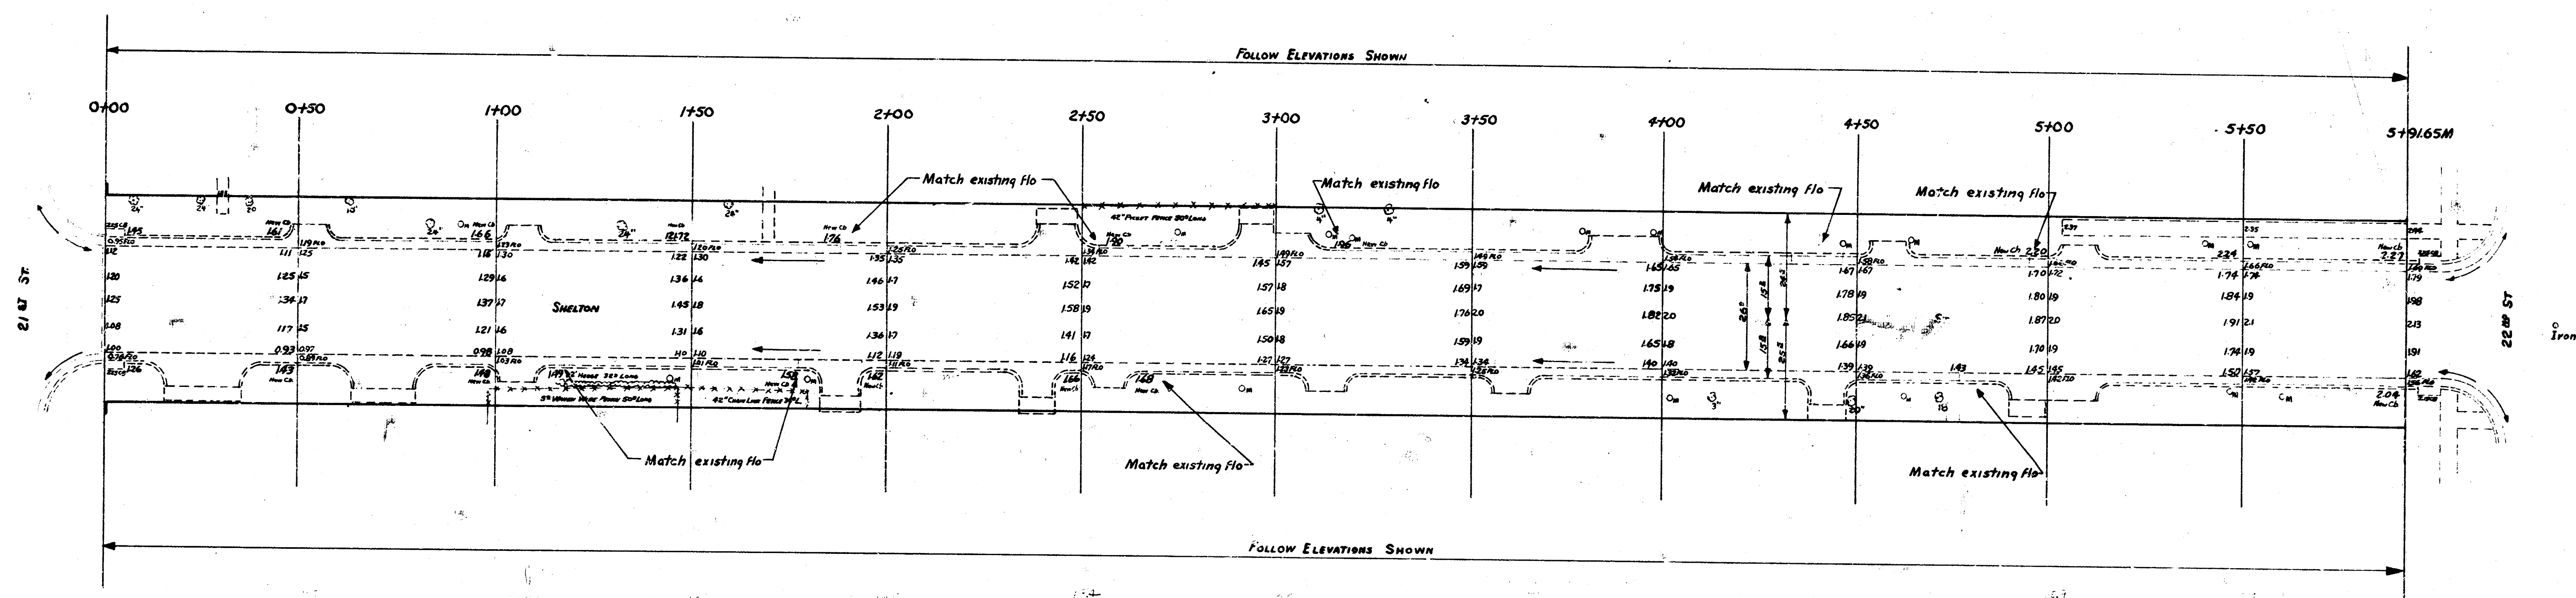

SHELTON ST.
N.L. 21ST To S.L. 22ND
6" CONC. 26

CITY OF WICHITA, KANSAS
B.E. SMITH CITY ENGINEER
MAR. 1935 PROJ. No. C15-14

