


NORTHEAST

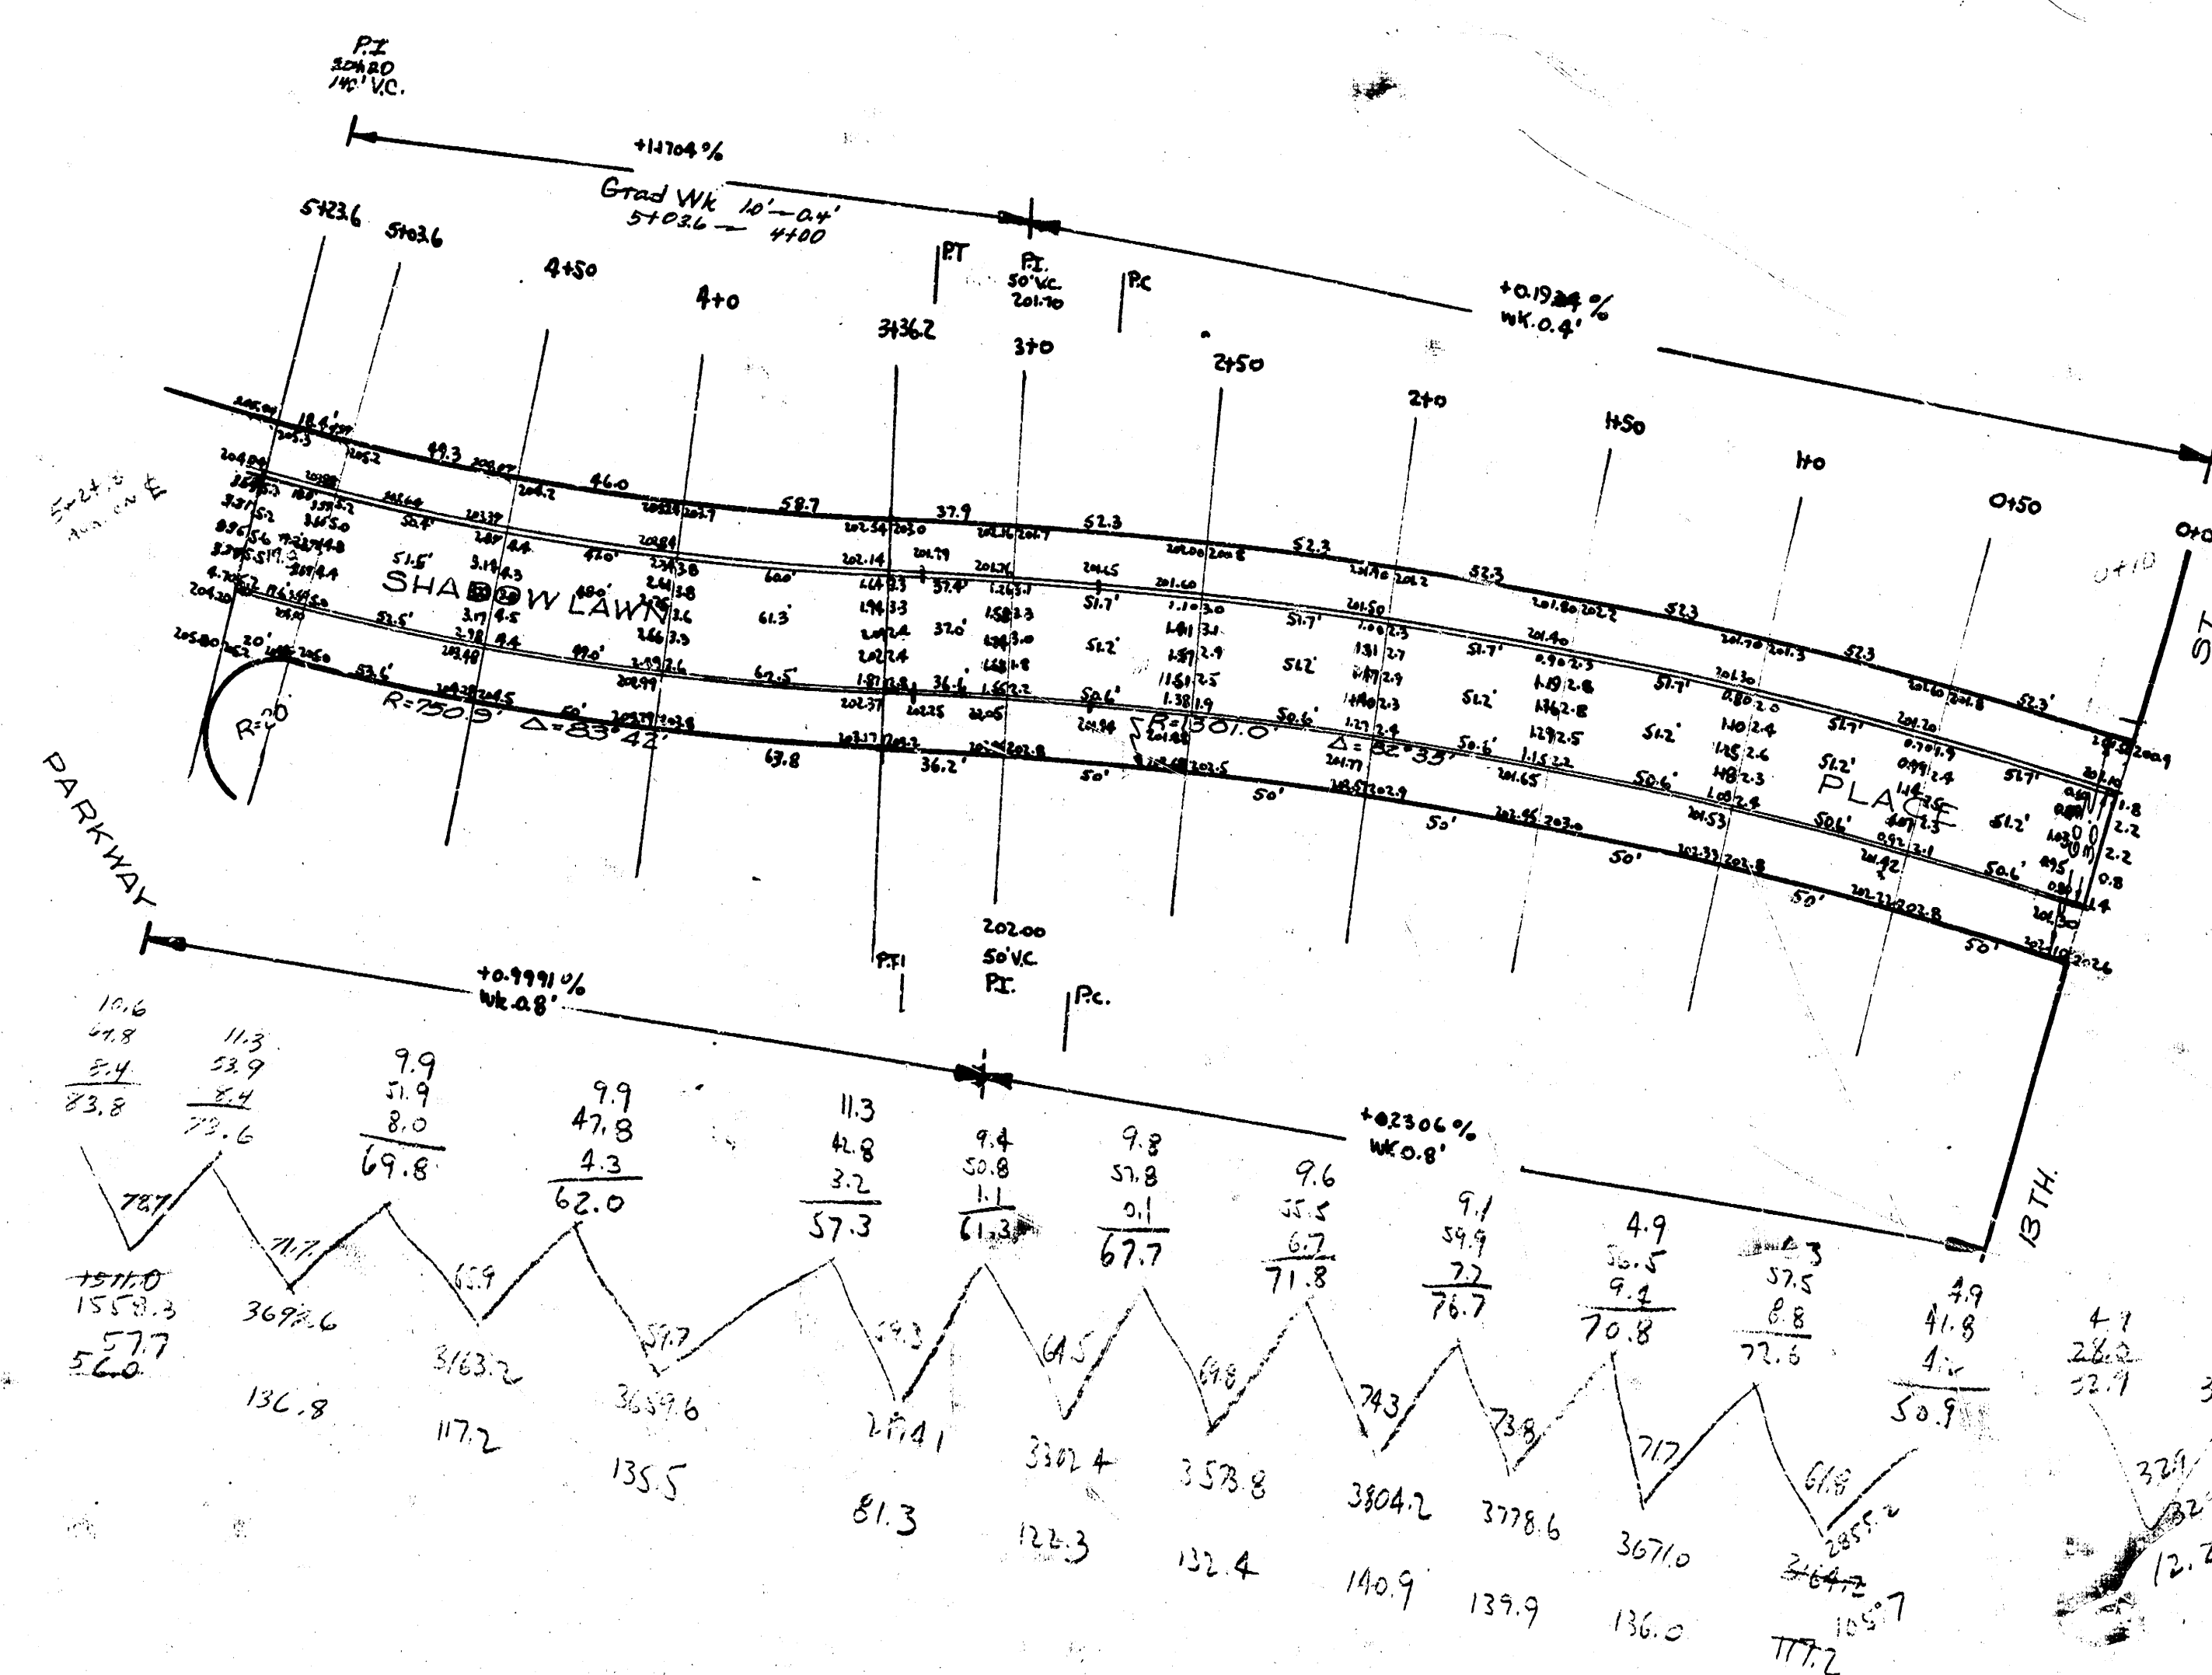

SHADOWLAWN PLACE
 NL 13TH ~~~~~ NORTHEAST PKWY.
 30' CONC. & CB.
 City of Wichita, Kansas
 LK White City Engineer
 Date: 3-27-48 Proj. No. C18-145

4 14 2 13