


B.M. 123.54 3rd S.W. Cor. 17th & Meridian
 B.M. 122.83 "P" in Ditch N.E. 17th & E. Sedgwick
 B.M. 123.10 "P" in Ditch E.L. Sedgwick N.E. Westport

N
 Scale 1"=20'

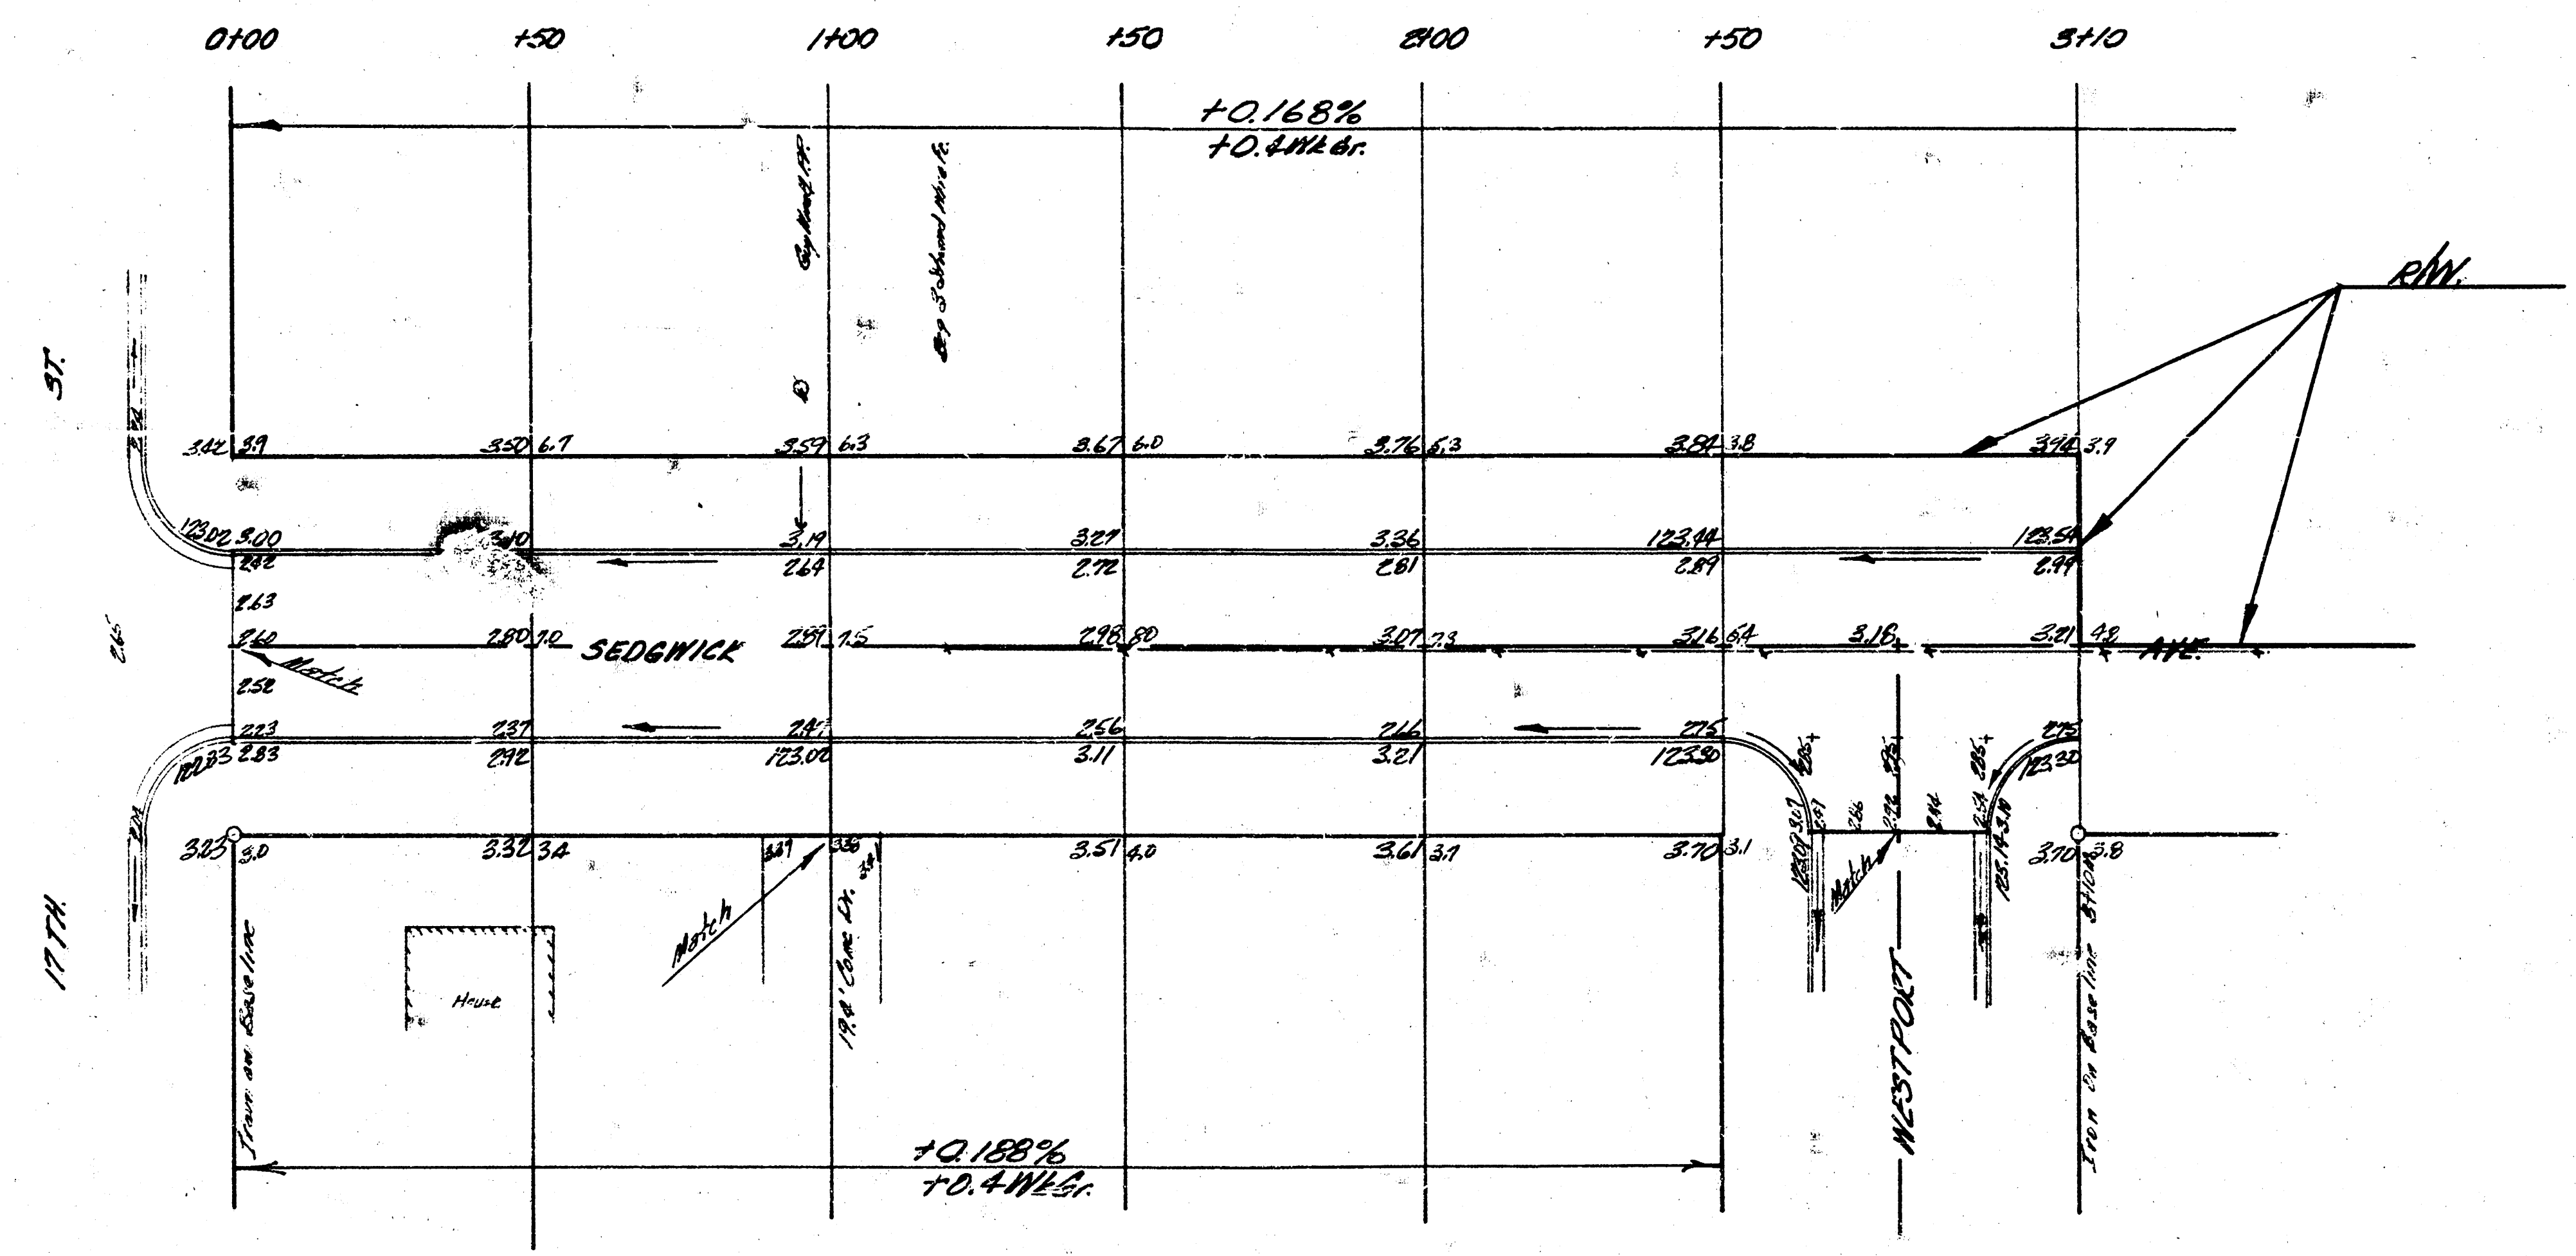

EXCAVATION	
PROP.	CITY
150.7 4336.4 CY	132.1 CY
153.6 +10%	13.2 +10%
1470.0 CY Total	145.3 CY Total

SEDGWICK AVE
 N.E. 17th St. To N.E. Westport
 30' CONC. & CB.
 CITY OF WICHITA, KANSAS
 D.E. SMITH CITY ENGINEER
 DATE JULY 1955 FROM C 15-72

1/2

17th St
 17th St
 17th St

