


1941
 SEDGWICK AVE - N.L. VERMONT TO N.L. LOT 8 PARKMAN ADDN
 CB-6TR ONLY

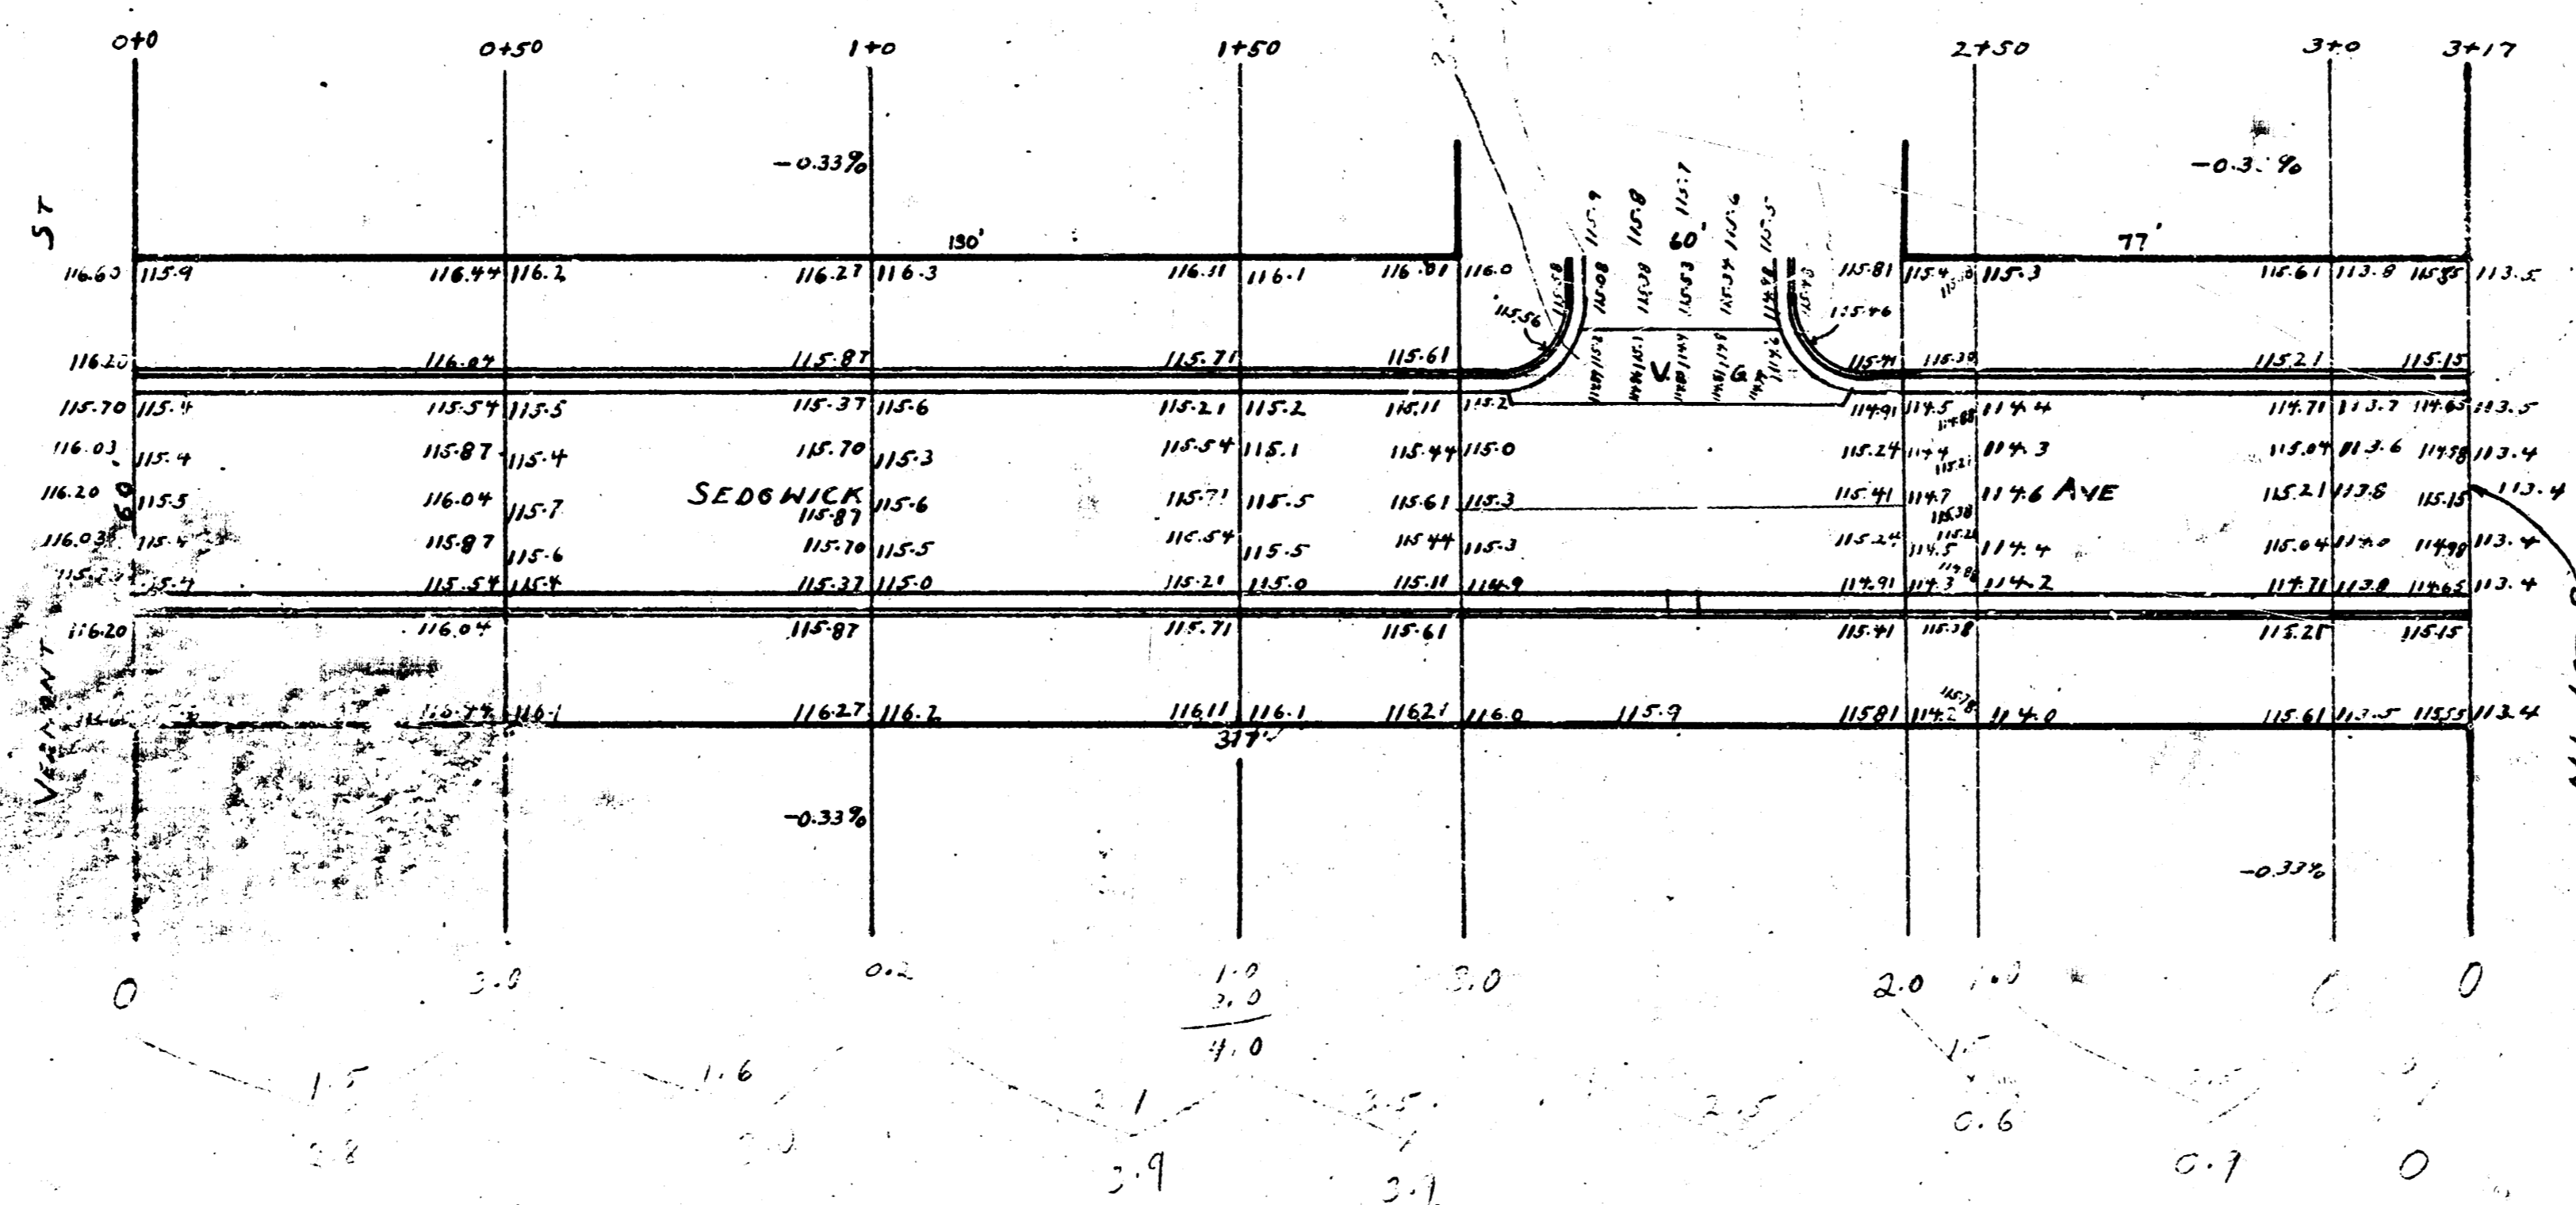

NO HOVARIAN
Grading was included for
for account.

B.M. 117.50 NW COR CONC PORCH 622 N. SEDGWICK
 B.M. 115.50 S. CO. 11² LEAN BLVD (E. SEDGWICK)

17.9	17.3
1.5	1.2
19.4	18.5
13.3	13.3