


 STATIONING ON E

TIES TO IRON E SEDGWICK & DOOLEY
 61.06 NW to SE Cor. CONC. PDE.
 70.24 NE to SW Cor. CONC. PDE.
 76.12 SW to NE Cor. CONC. PDE.
 TIES TO IRON E WALKER & SEDGWICK S.
 65.94 NW to SE Cor. HOUSE FOUNDATION
 75.35 NE to SW Cor. HOUSE FOUNDATION
 43.88 SE to 60" SPHERE SW side 8" TREE
 3.86 E to IRON E SEDGWICK
 TIES TO IRON E WALKER & SEDGWICK N.
 67.62 NW to SE Cor. HOUSE FOUNDATION
 72.91 NE to SW Cor. HOUSE FOUNDATION
 47.15 SE to 60" SPHERE SW side 8" TREE
 3.86 TO IRON E SEDGWICK S.

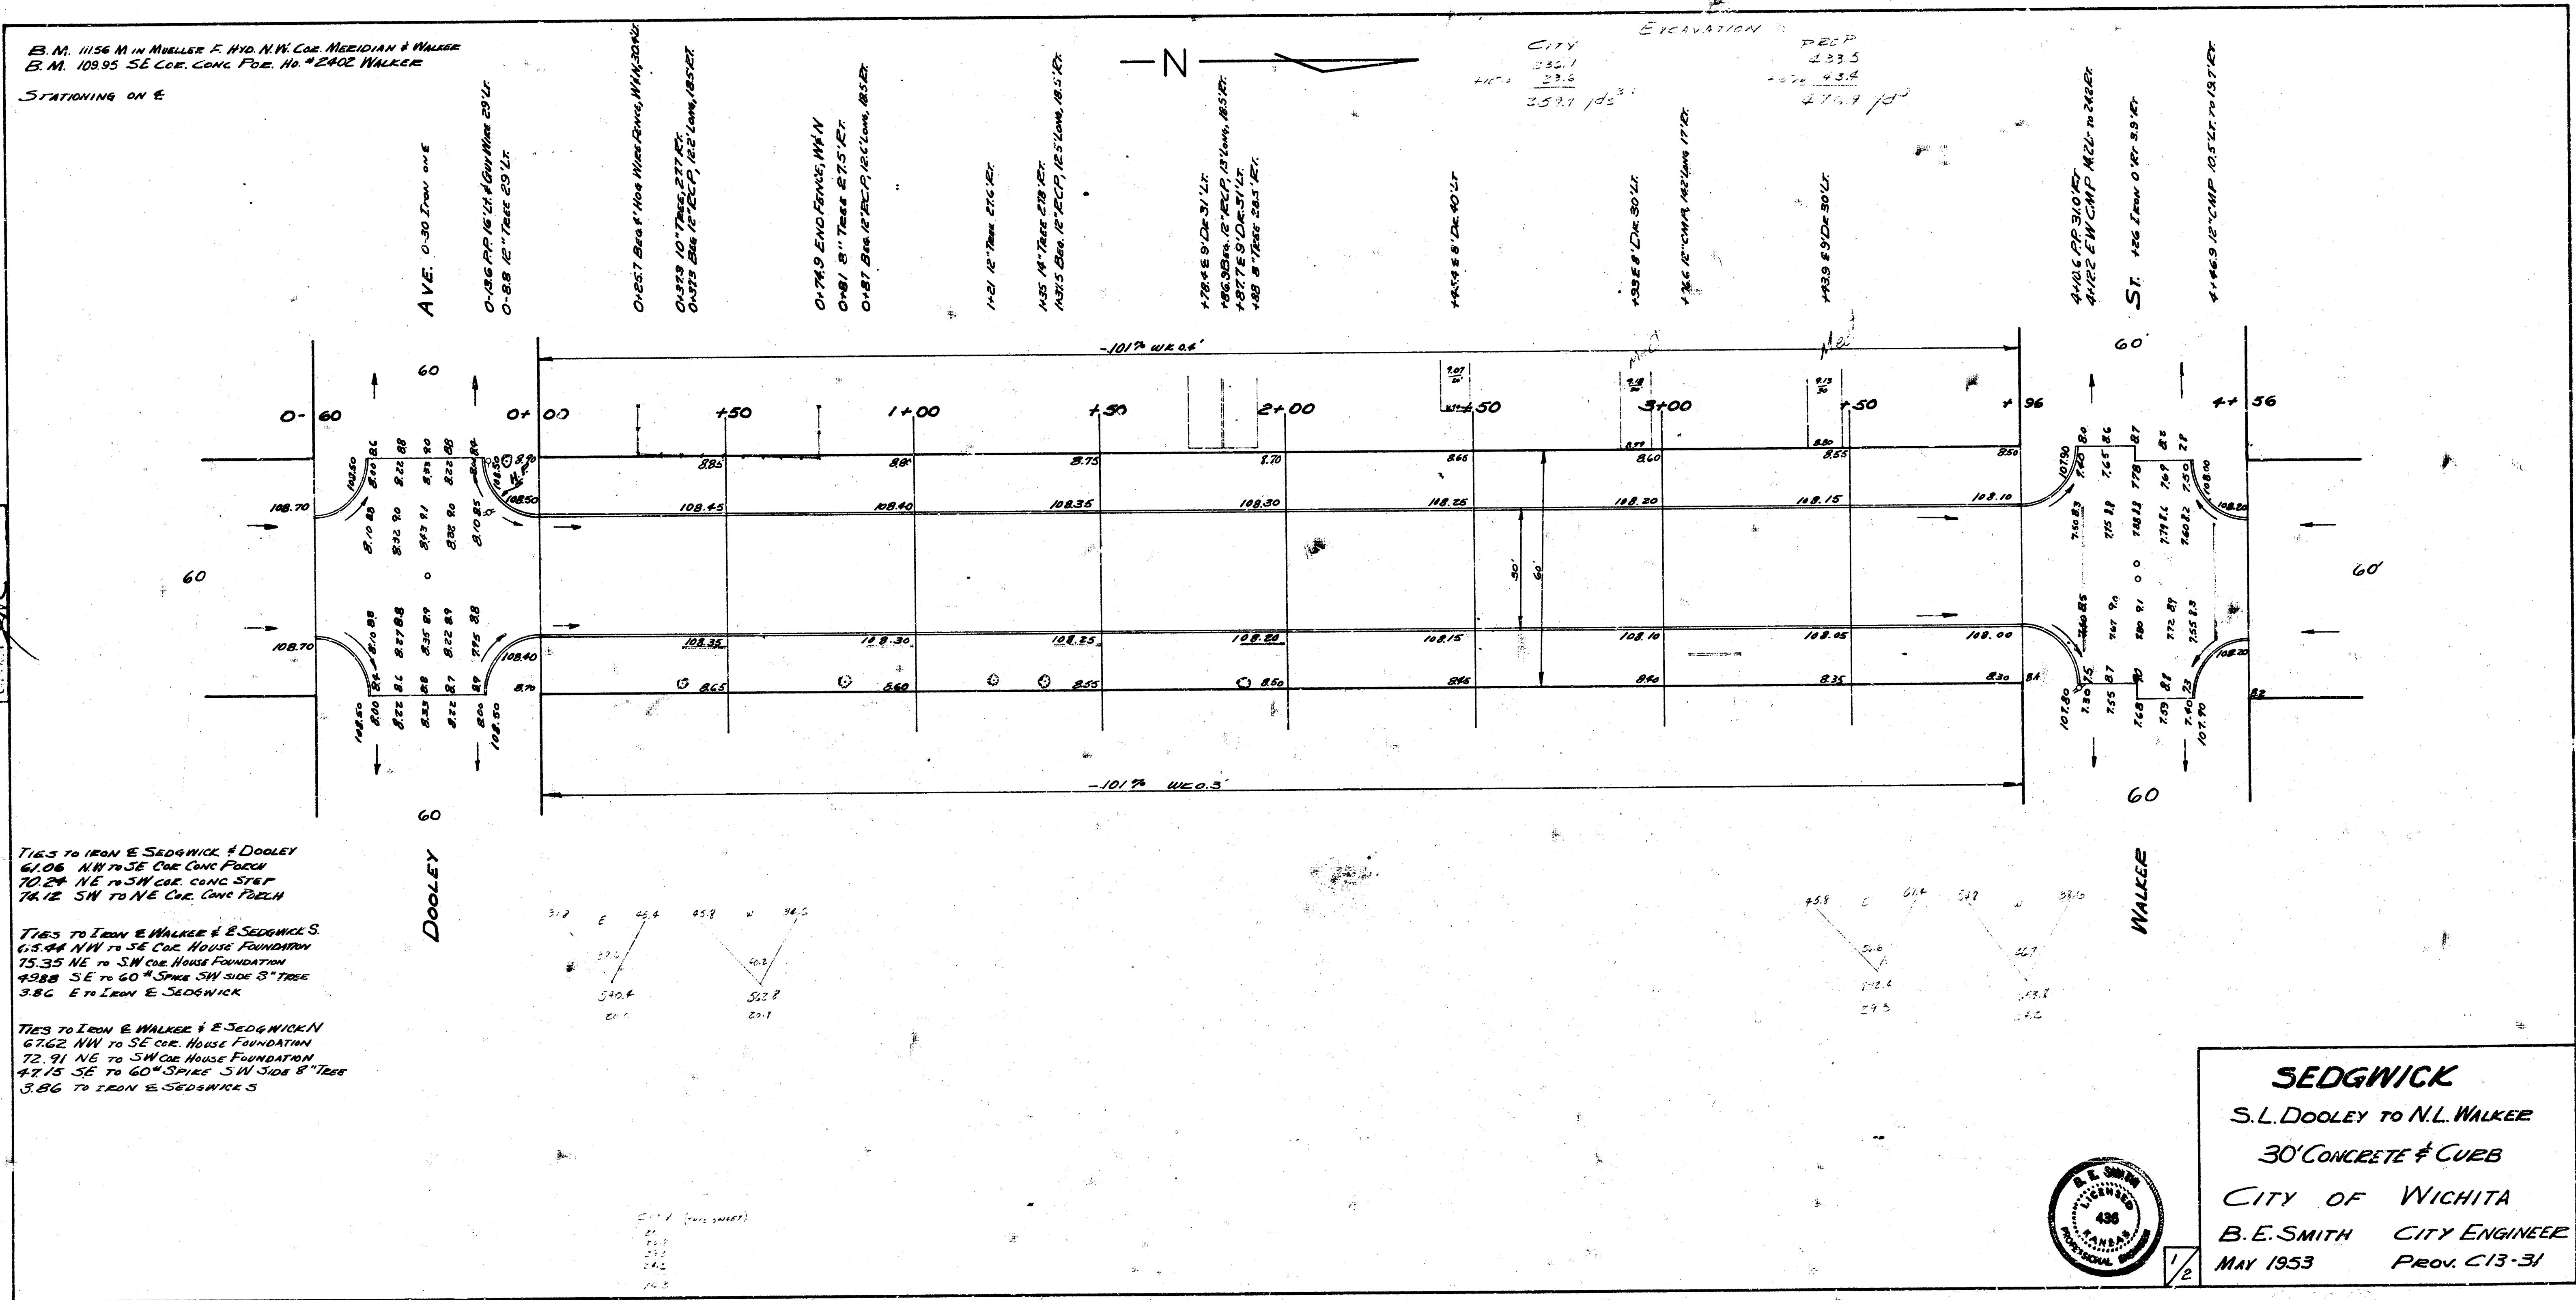


SEDGWICK
 S.L. DOOLEY TO N.L. WALKER
 30' CONCRETE & CURB
 CITY OF WICHITA
 B.E. SMITH CITY ENGINEER
 MAY 1953 Prov. C13-31