



Survey SE 1/4, Bk 5, S 14
Plan 35-10-14
E.C. 11-1-14
Ord. 37

B.M. S.E. Cor. Porch East House N.W. Cor. Ellis & Scott 97.69
B.M. S.E. Cor. Porch House N.W. Cor. Victoria & Scott 99.50
Stationing On $\frac{1}{2}$

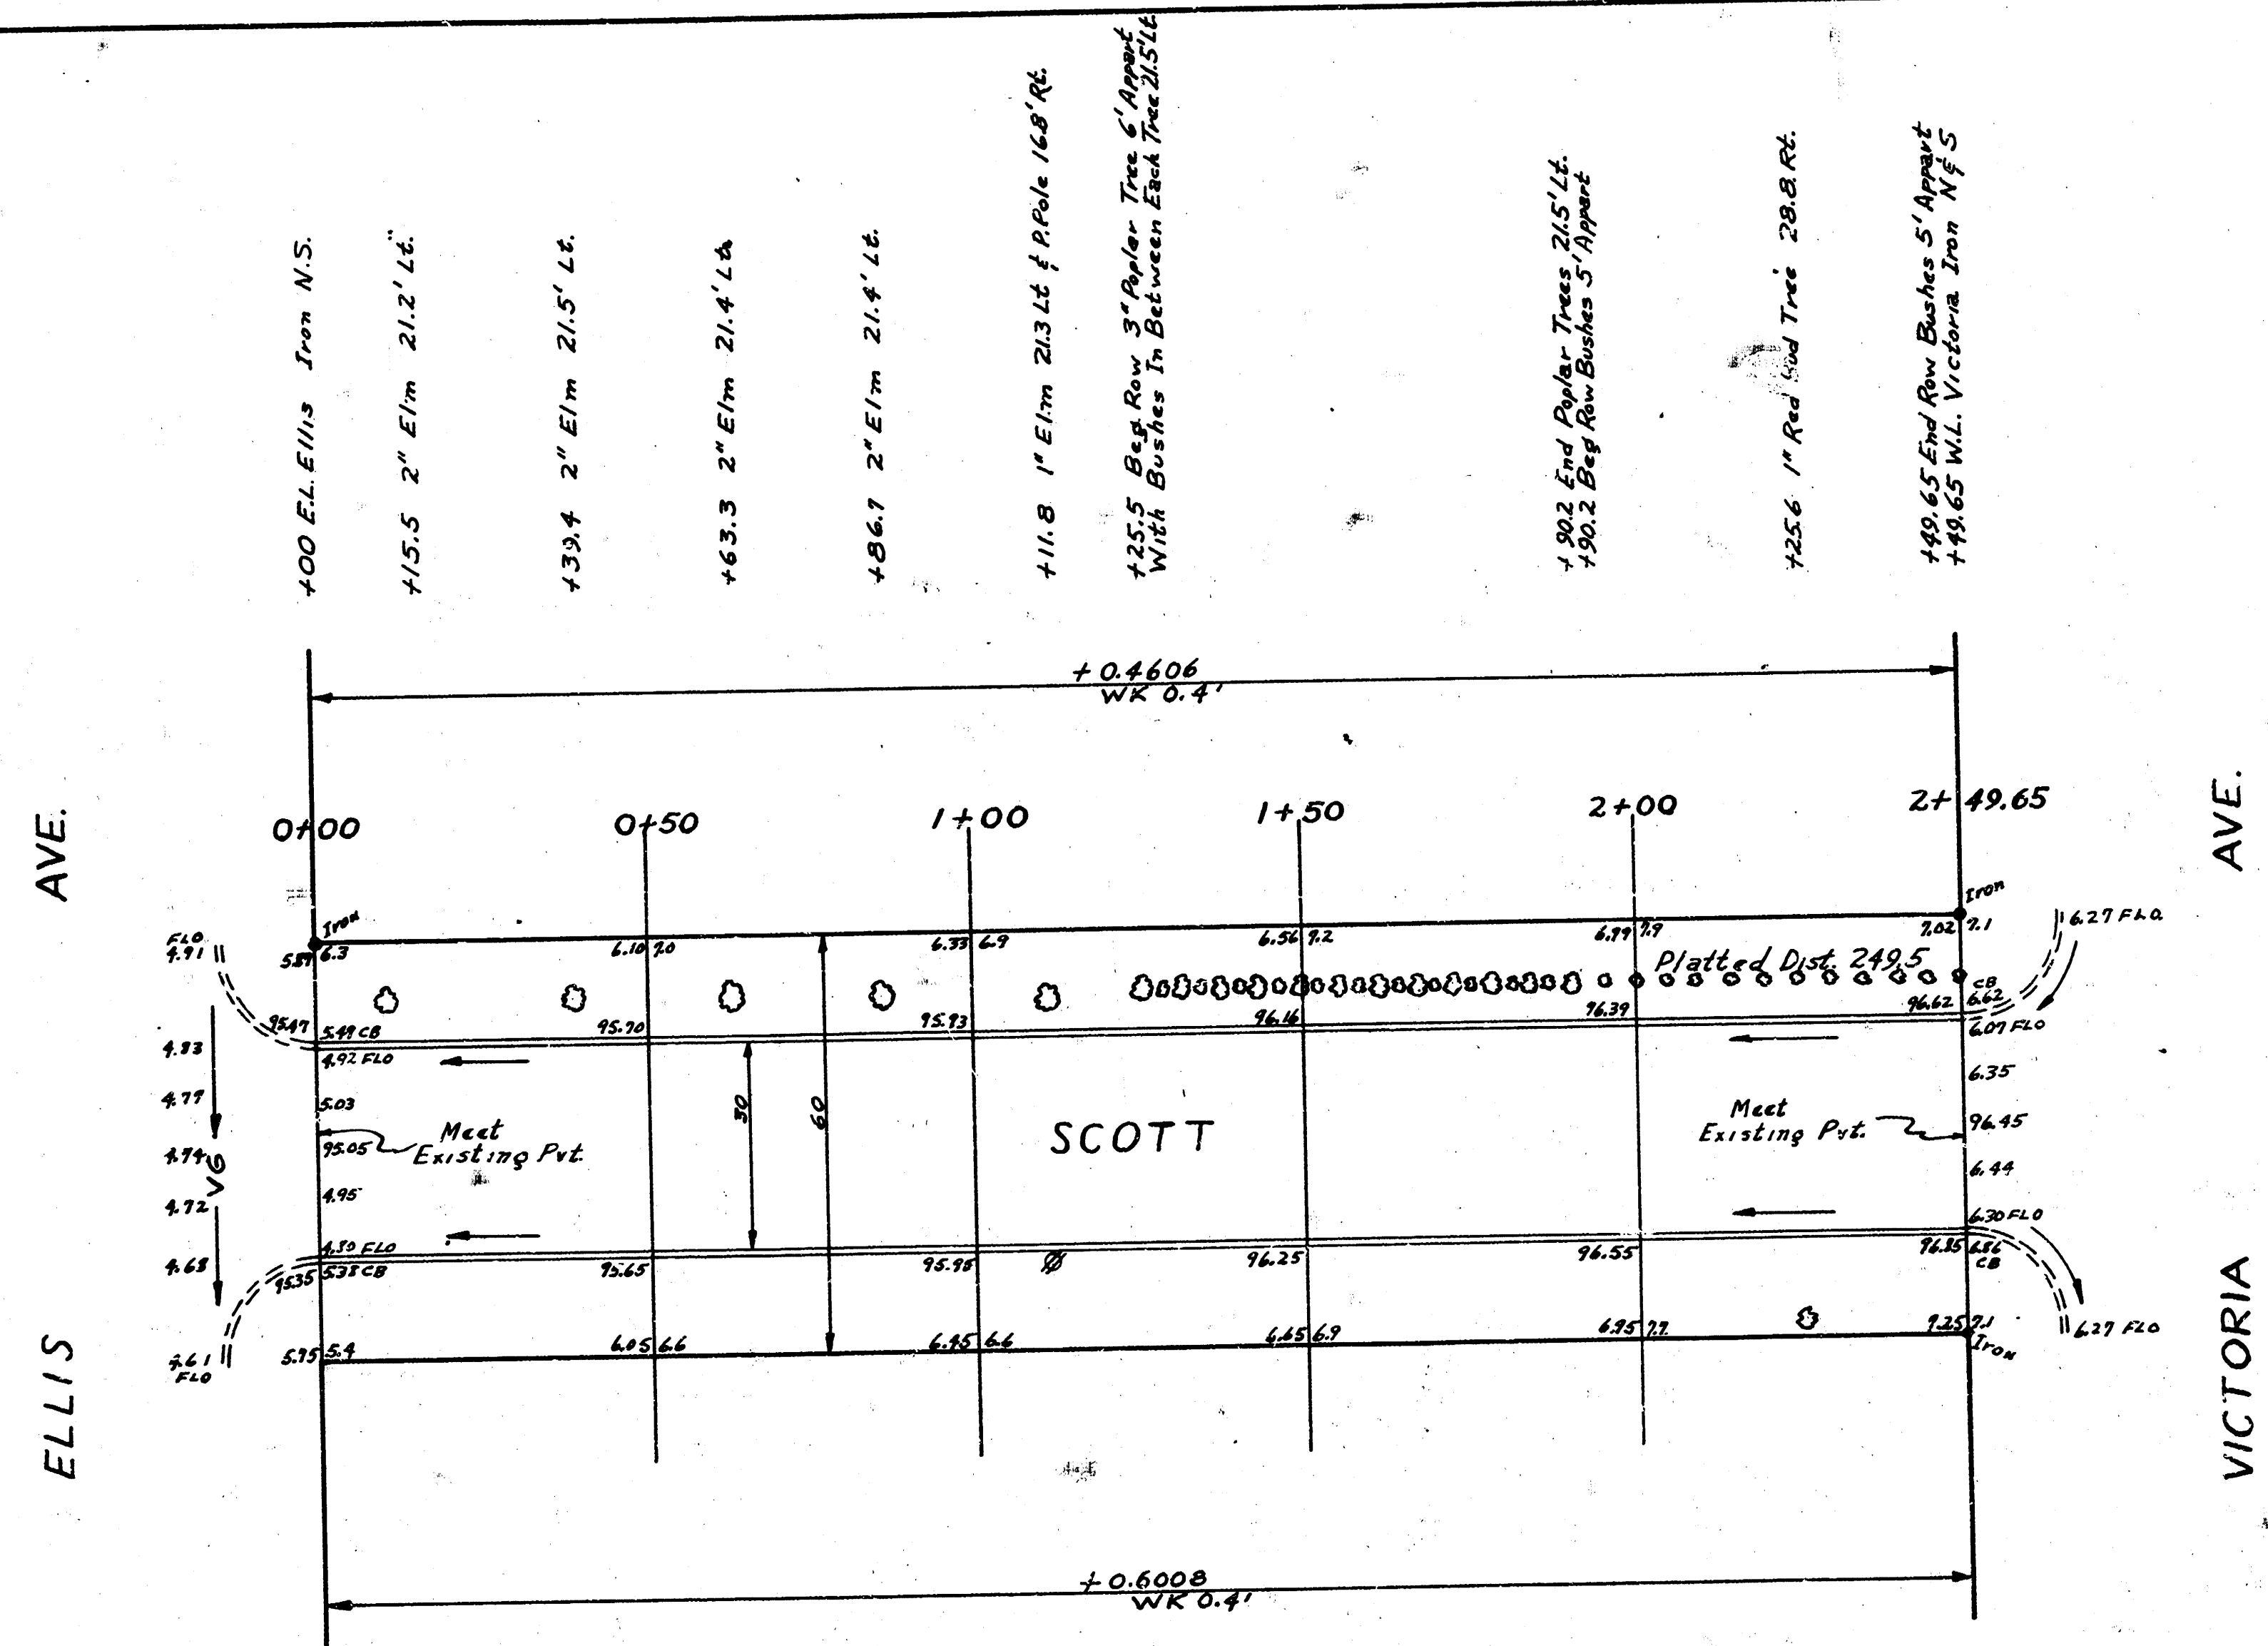

PROPERTY
323.3
+1.1
355.6

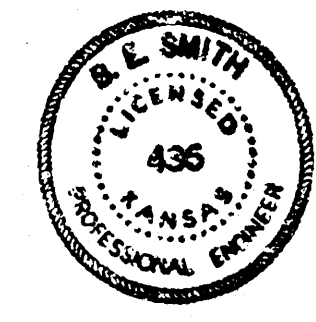

SCOTT
E.L. ELLIS TO W.L. VICTORIA
30' CONC & CB.
CITY OF WICHITA
BE SMITH CITY ENGINEER
MARCH 1954 PROJ. NO. C13-262

1/2